



NOTES:  
1. REMOVE STAKING AND TREE GUARD MATERIAL IN ITS ENTIRETY AFTER FIRST GROWING SEASON.

1 TREE PLANTING  
NTS

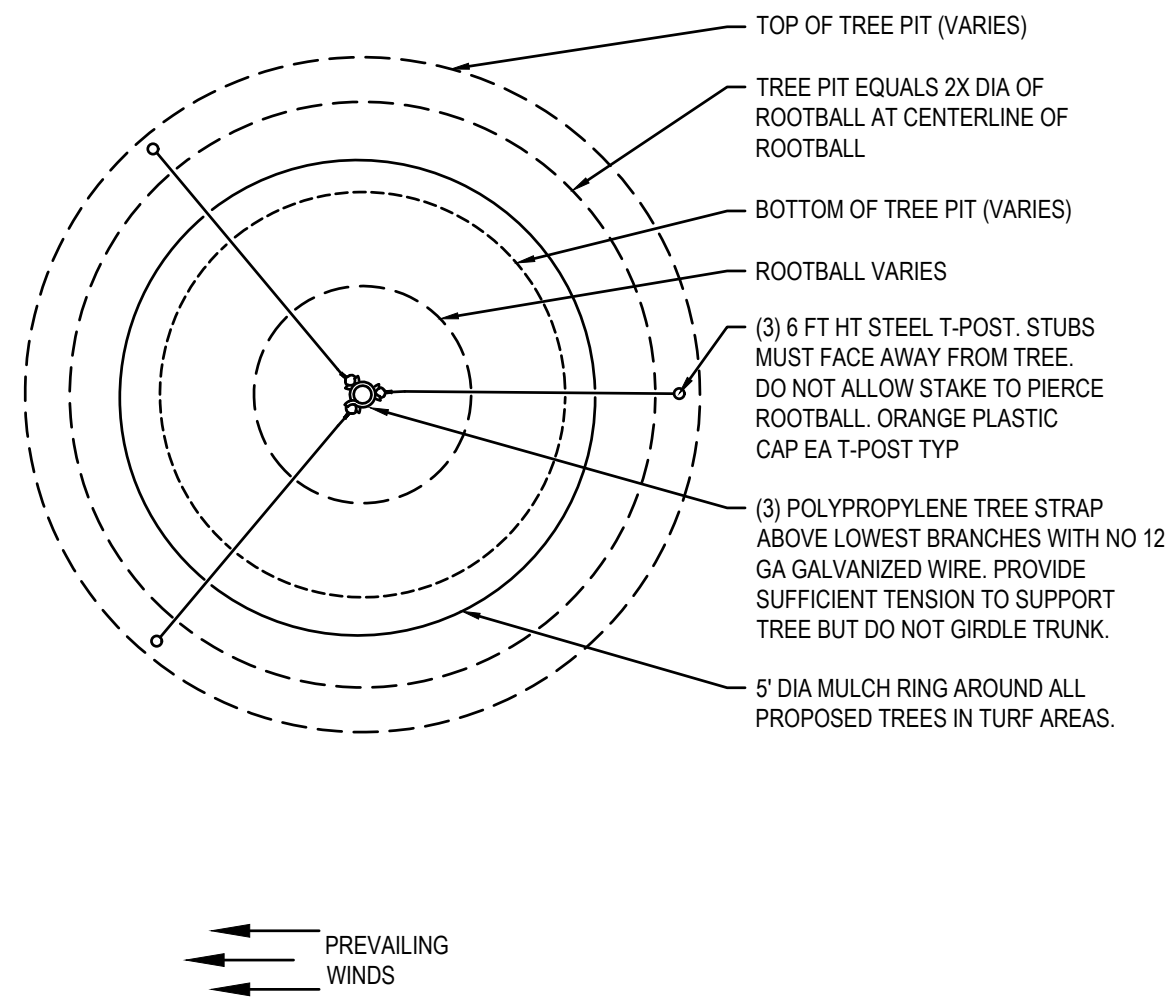

PLAN

2 TREE STAKING PLAN  
NTS

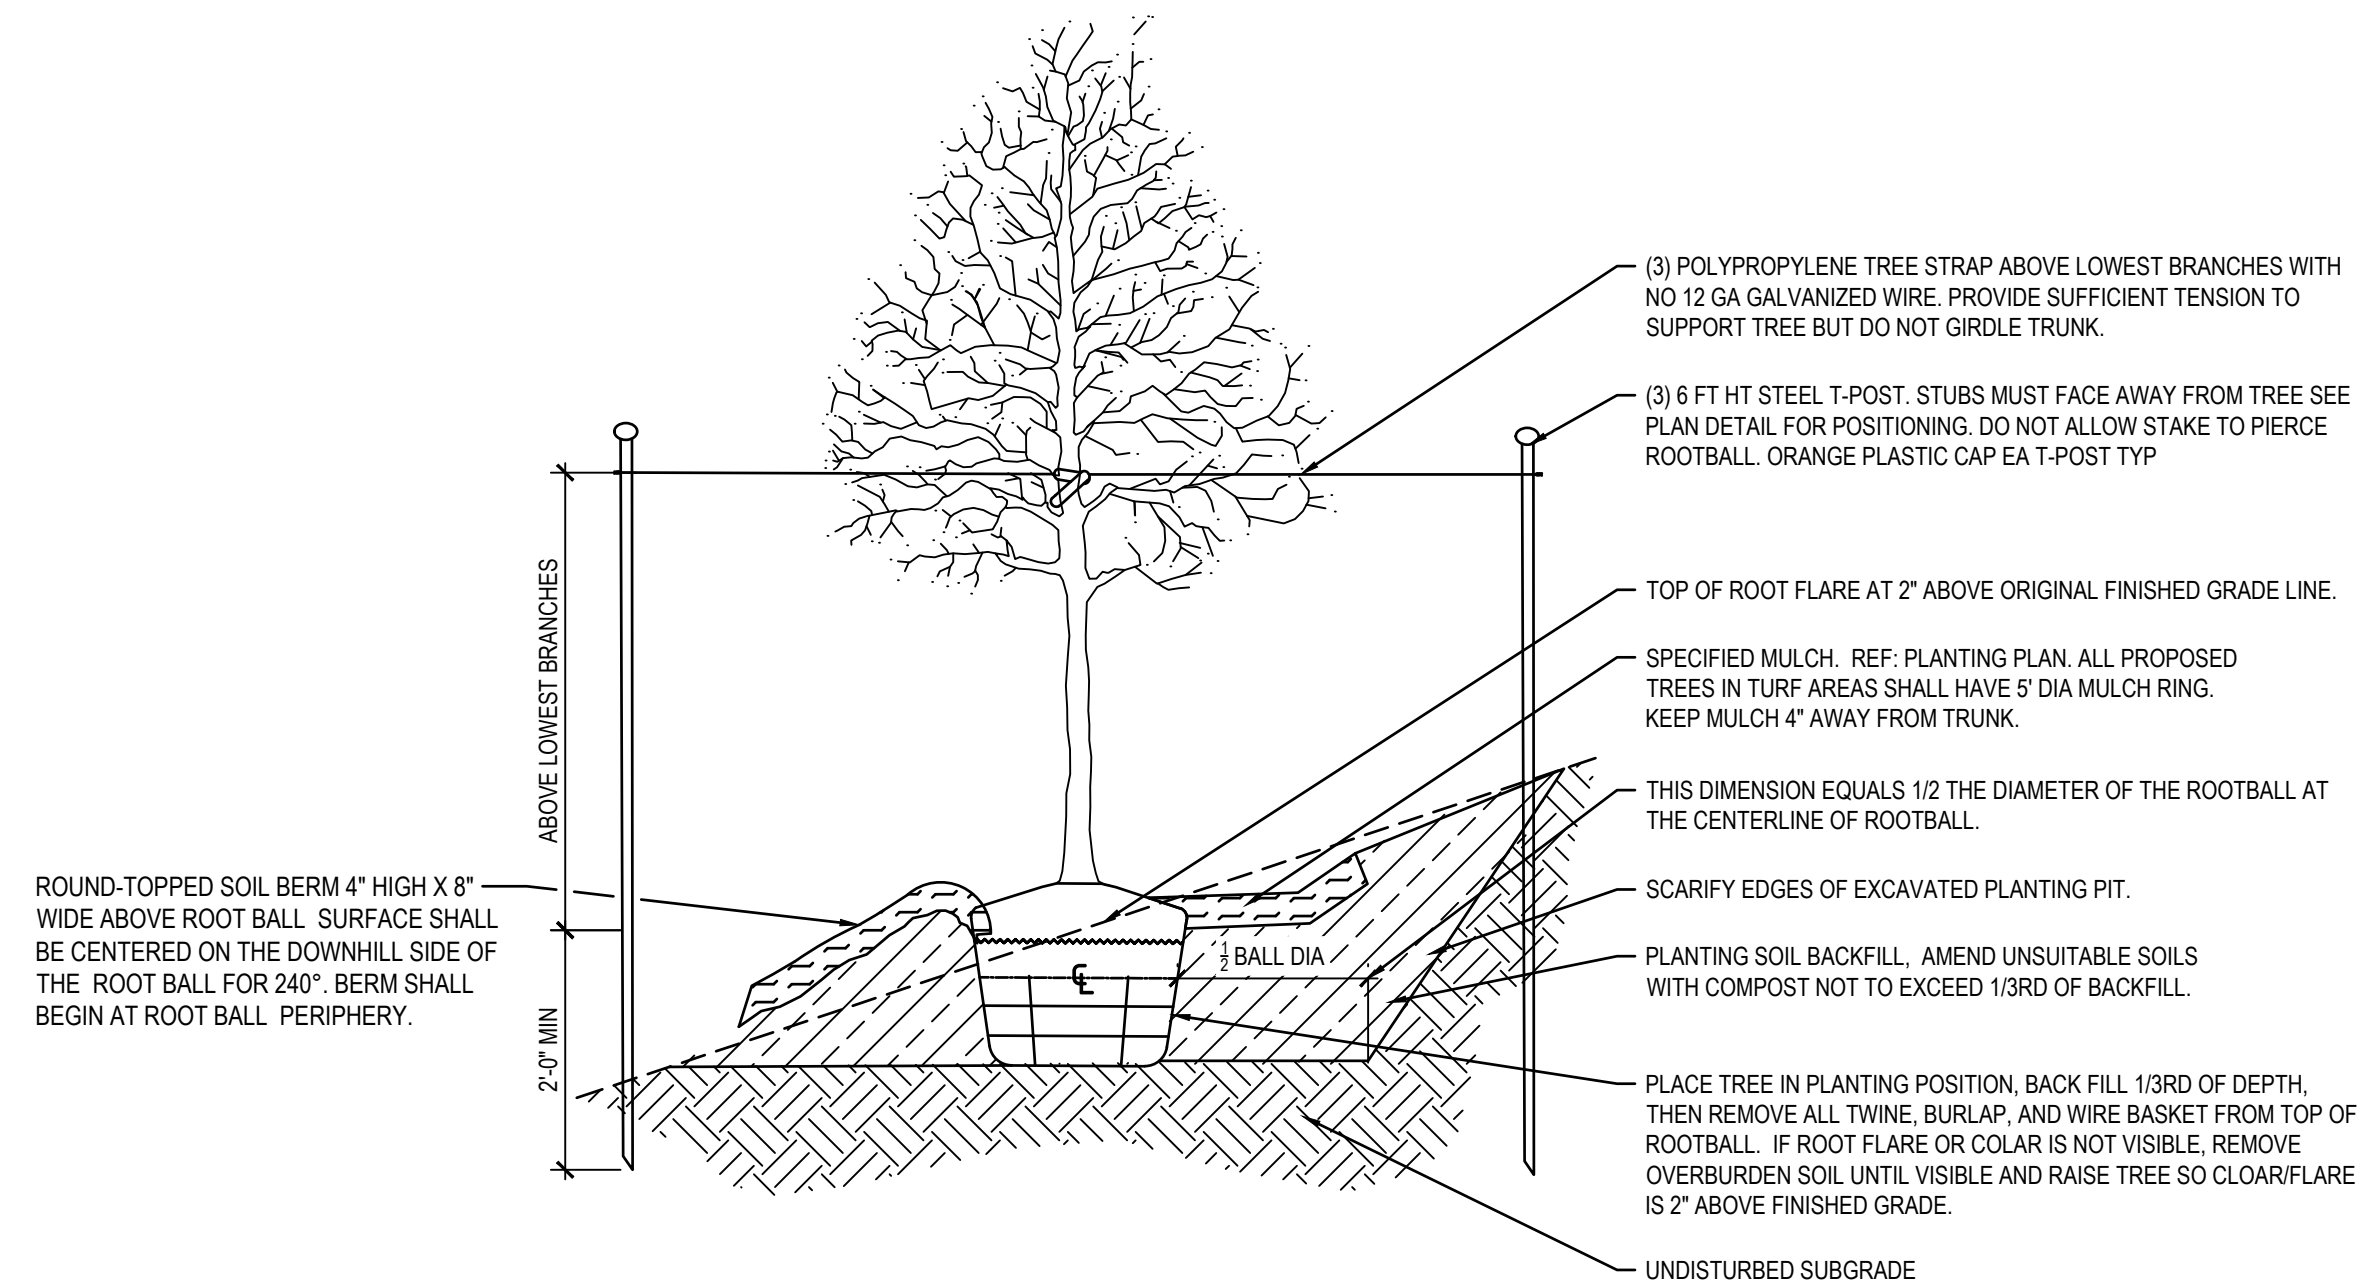

NOTES:  
1. REMOVE STAKING AND TREE GUARD MATERIAL IN ITS ENTIRETY AFTER FIRST GROWING SEASON.

3 TREE PLANTING ON SLOPE  
NTS

PLANT SCHEDULE - FULL PROJECT

SYMBOL	CODE	QTY	BOTANICAL NAME	COMMON NAME	SIZE	CONTAINER
<b>TREES</b>						
	ACE JPR	5	ACER SACCHARUM 'JOHN PAIR'	JOHN PAIR SUGAR MAPLE	2.5" CAL.	B&B
	ACE TRU	6	ACER TRUNCATUM	SHANTUNG MAPLE	2.5" CAL.	B&B
	CER OKL	17	CERCIS CANADENSIS TEXENSIS 'OKLAHOMA'	OKLAHOMA TEXAS REDBUD	2.5" CAL.	B&B
	MAL R59	10	MALUS X 'ROYAL RAINDROPS'	ROYAL RAINDROPS CRABAPPLE	2.5" CAL.	B&B
	PIC BCH	18	PICEA PUNGENS 'BACHERI'	BACHERI COLORADO SPRUCE	6' HT.	B&B
	PIC FA2	16	PICEA PUNGENS 'FASTIGATA'	COLUMNAR COLORADO SPRUCE	6' HT.	B&B
	TAX DIS	3	TAXODIUM DISTICHUM	BALD CYPRESS	2.5" CAL.	B&B
	ZEL MUS	2	ZELKOVA SERRATA 'MUSASHINO'	MUSASHINO SAWLEAF ZELKOVA	2.5" CAL.	B&B



WEST STREET IMPROVEMENTS  
FROM 47TH ST. SOUTH TO  
MACARTHUR ROAD  
CITY OF WICHITA

Issue:	

JOB NO.	210254-002
DATE	OCTOBER 2024
PM	TPA
DESIGNED BY	PGW
DRAWN BY	PGW
CHECKED BY	NLS

PLANTING DETAILS  
**LP502**  
206 OF 206