

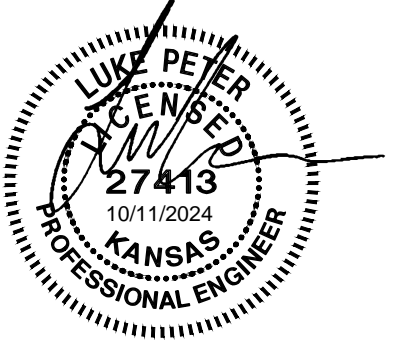
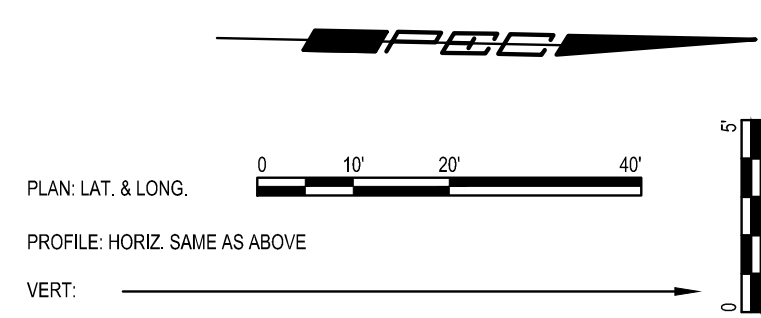
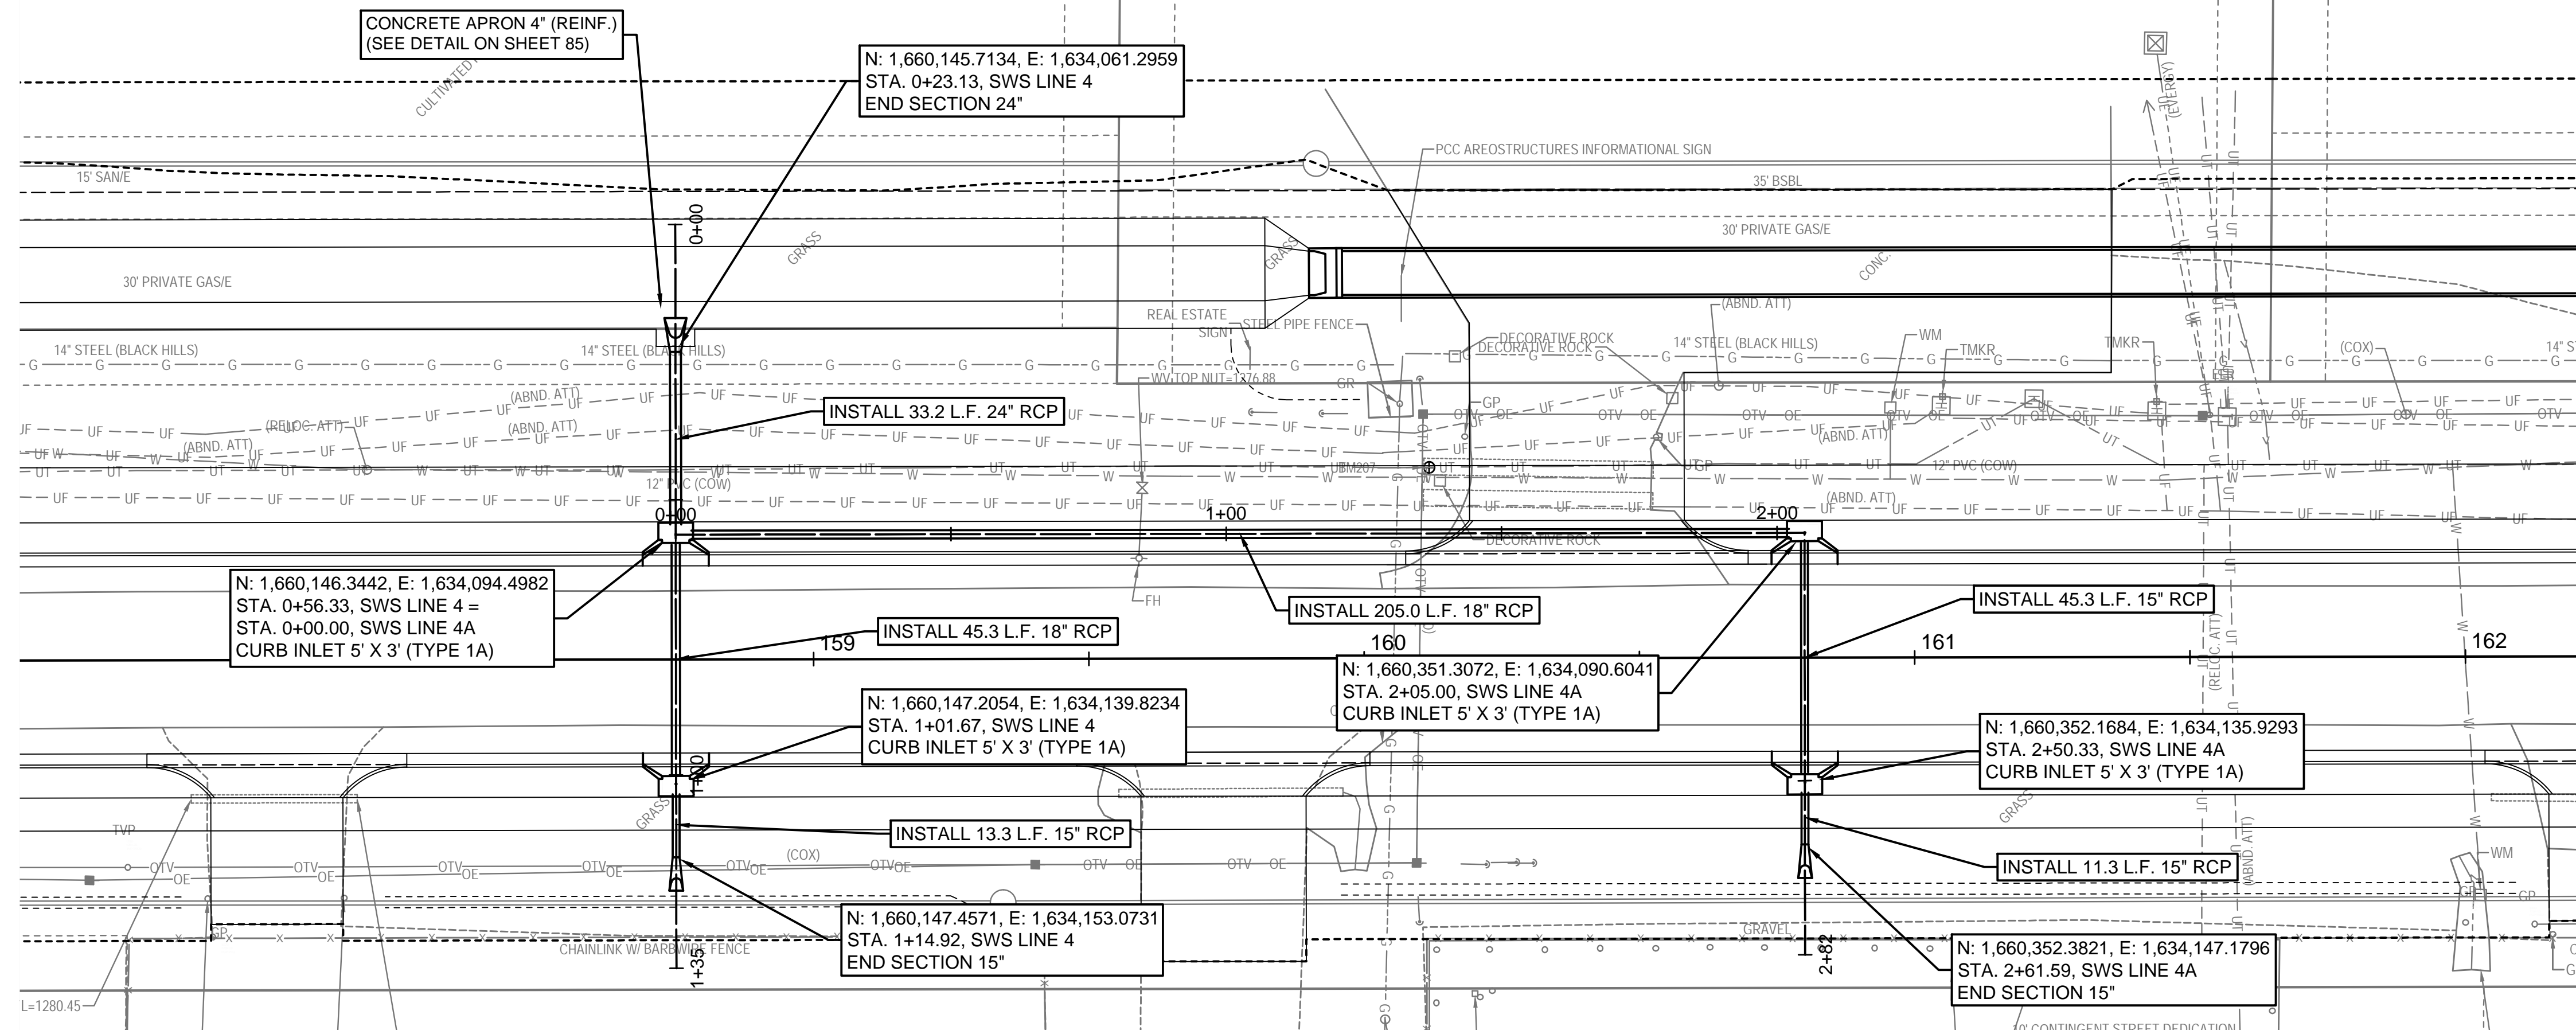


SAVED 10/10/2024 8:22:34 AM BY LUKE.PETER
 PLOTTED 10/10/2024 1:44:13 PM BY LUKE.PETER
 U:\WICHITA-CIVIL\2024\1210254\001\PECDRAWINGS\210254-001_SWS PLANS.DWG

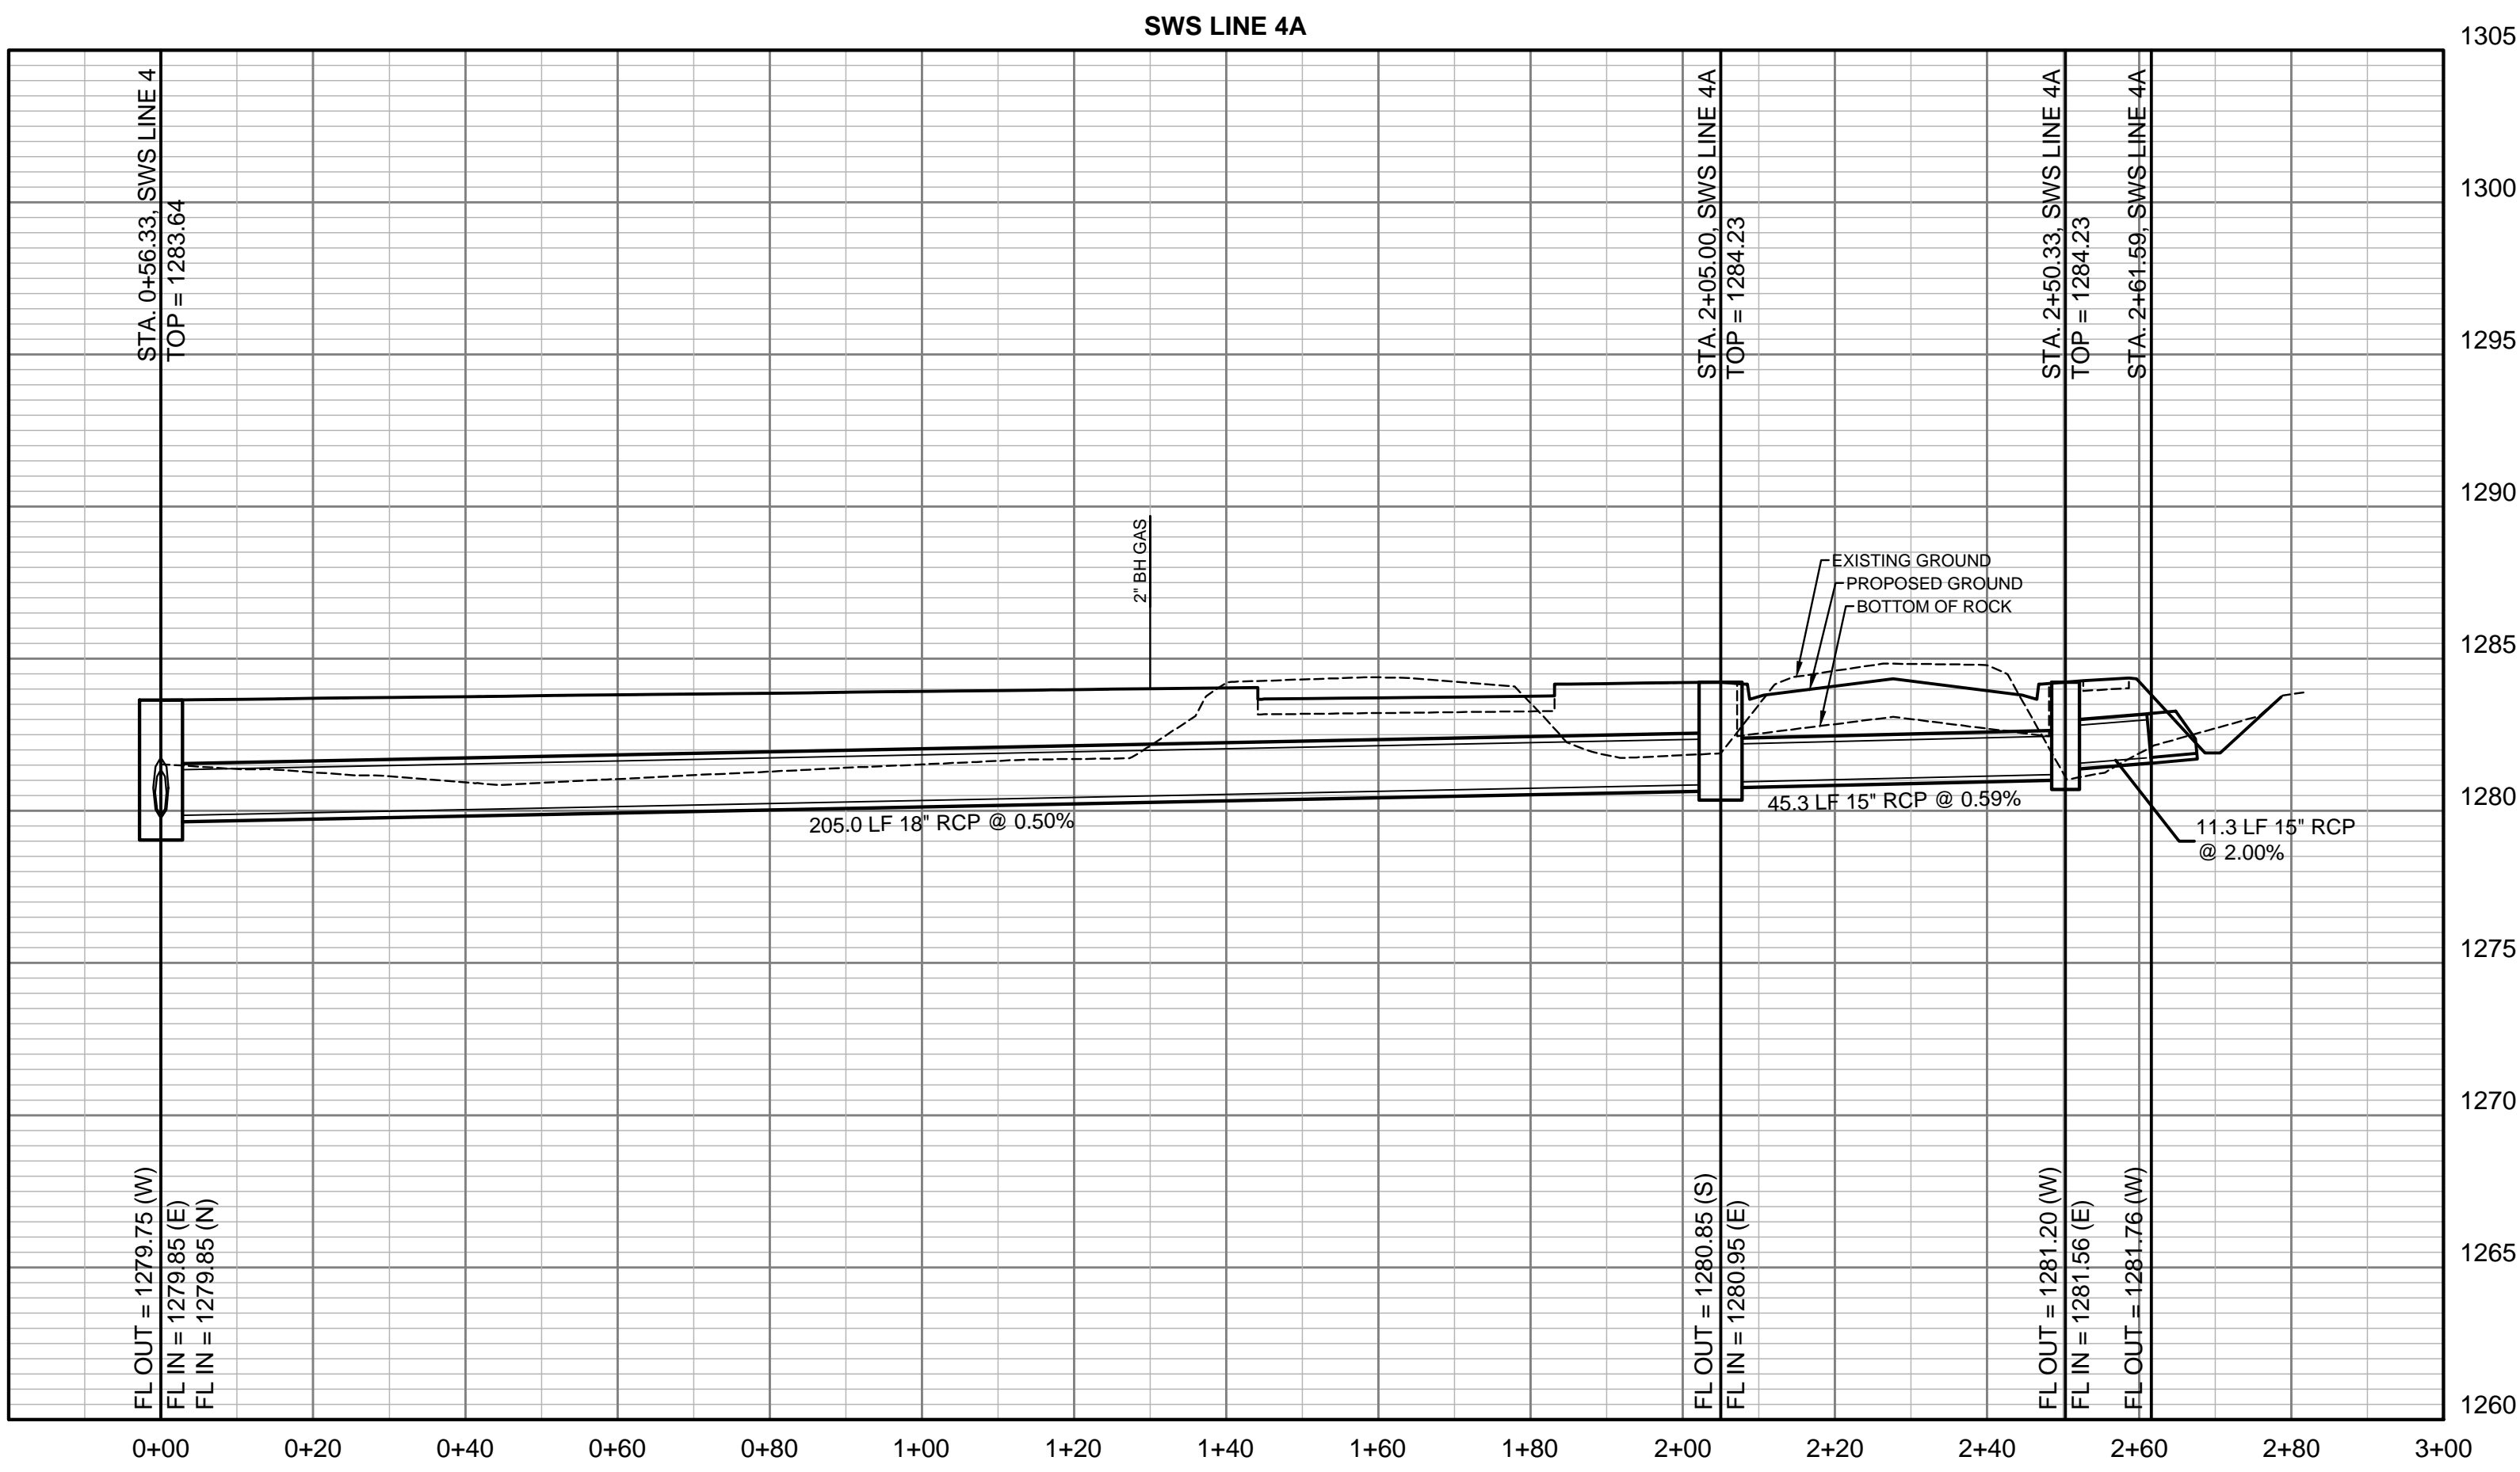

WEST STREET IMPROVEMENTS
 FROM MACARTHUR ROAD TO
 47TH ST. SOUTH
 CITY OF WICHITA

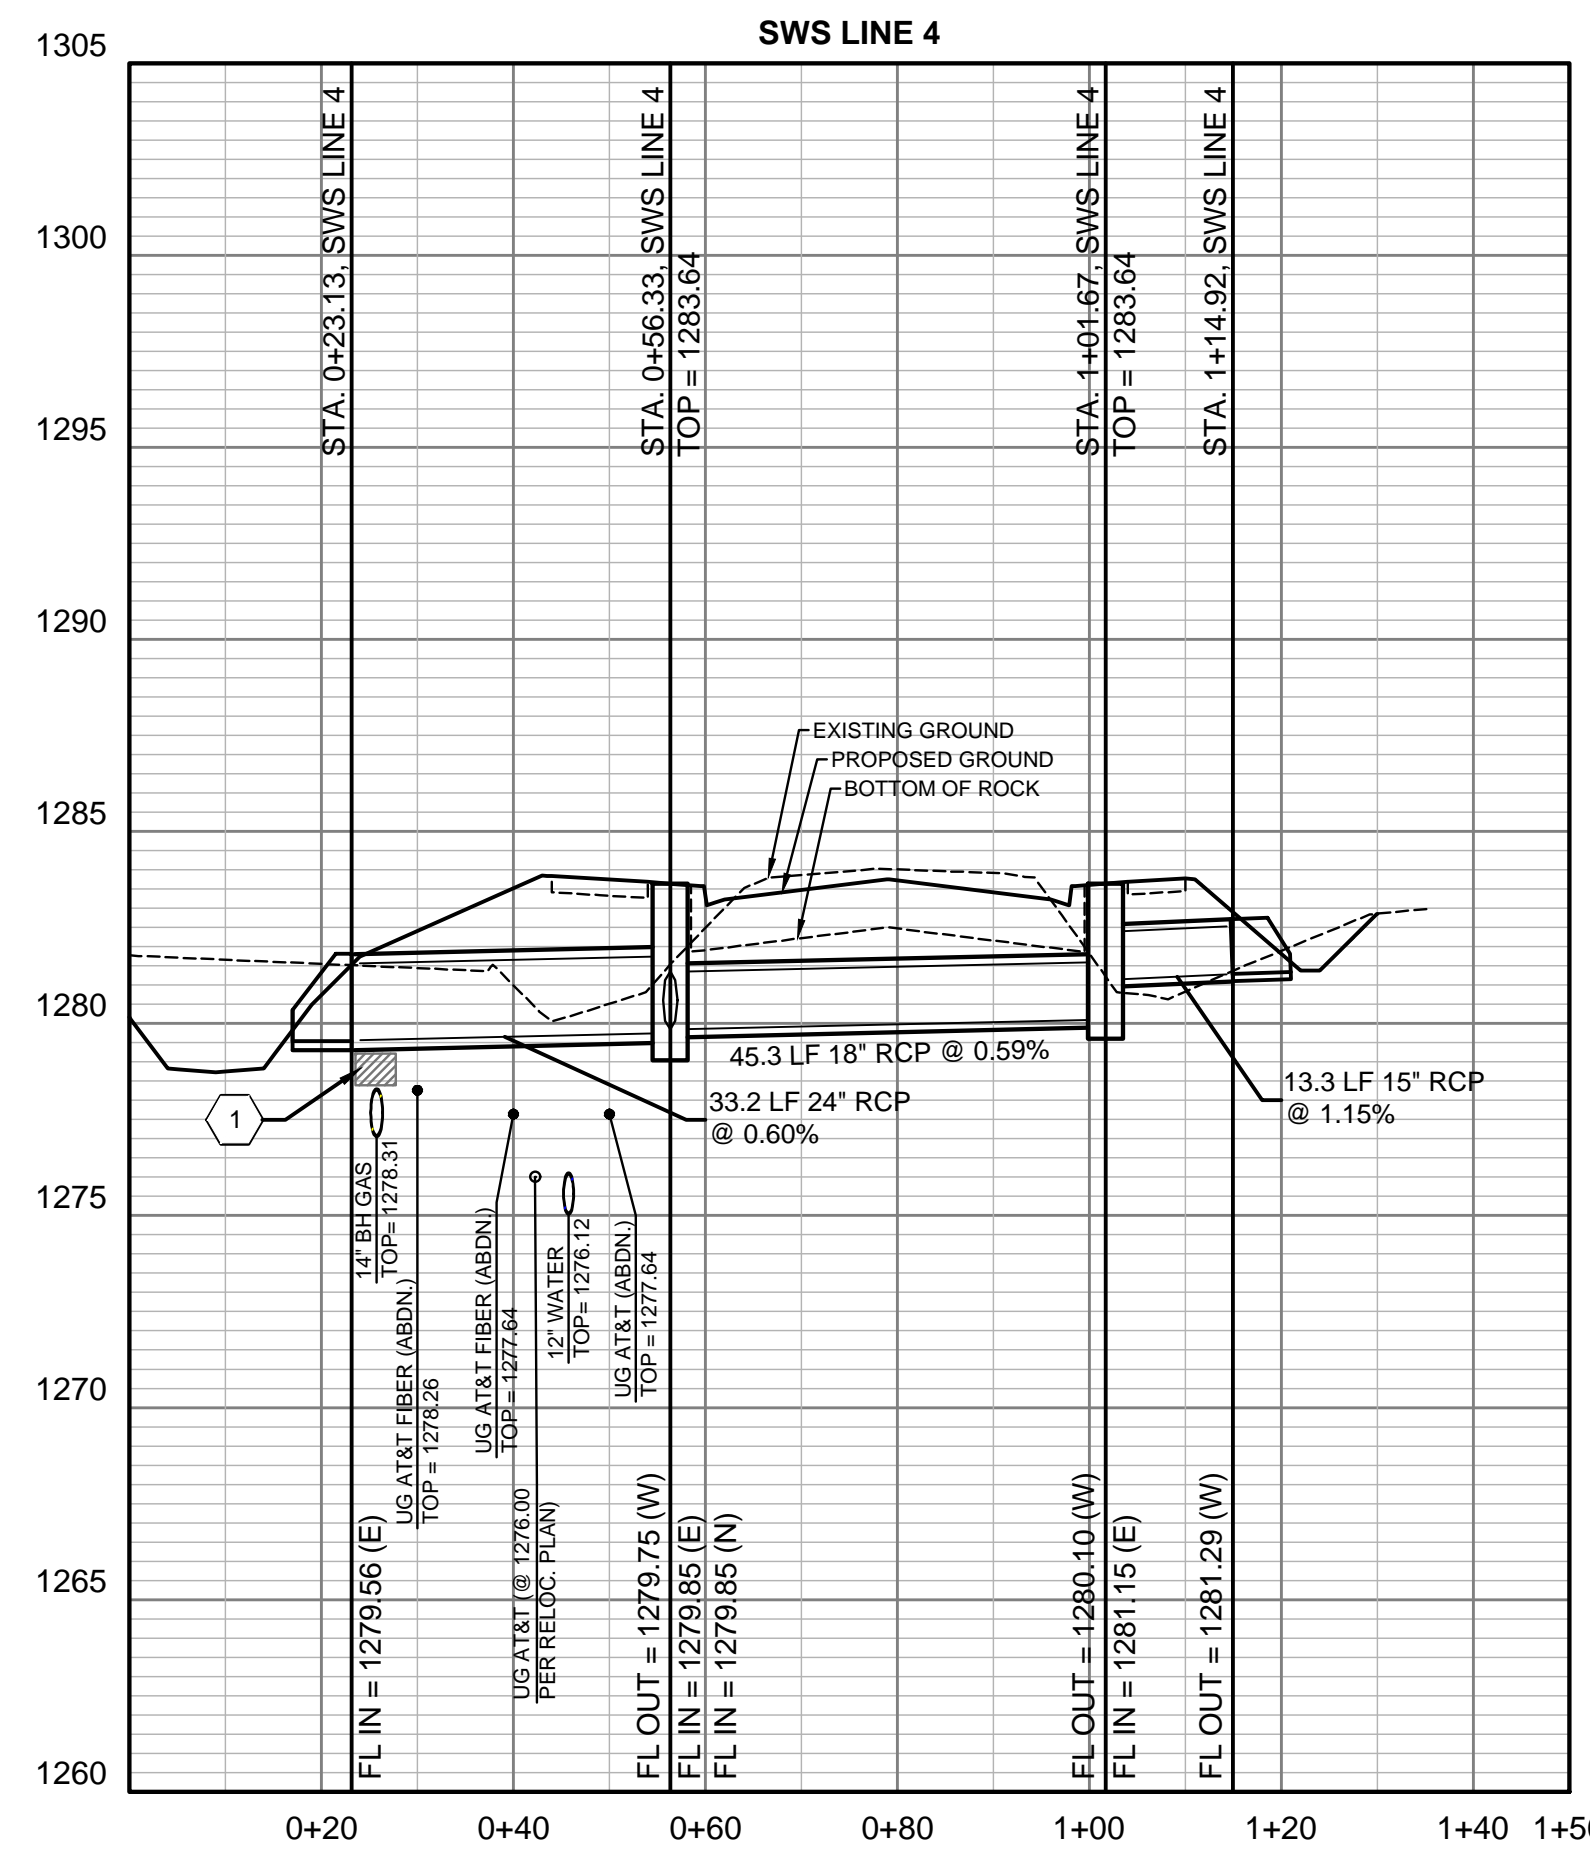

Issue:	
JOB NO.	210254-001
DATE	OCTOBER 2024
PM	TPA
DESIGNED BY	LGP
DRAWN BY	CP
CHECKED BY	KMS
SWS LINE 4 & 4A	
CU105 71 OF 206	