
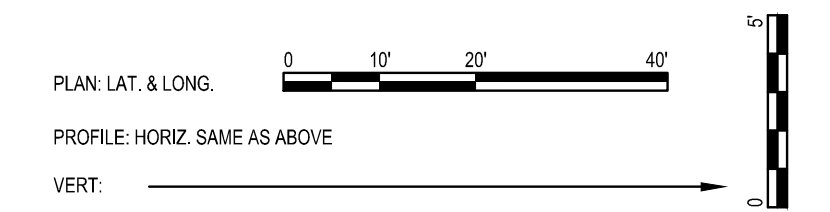
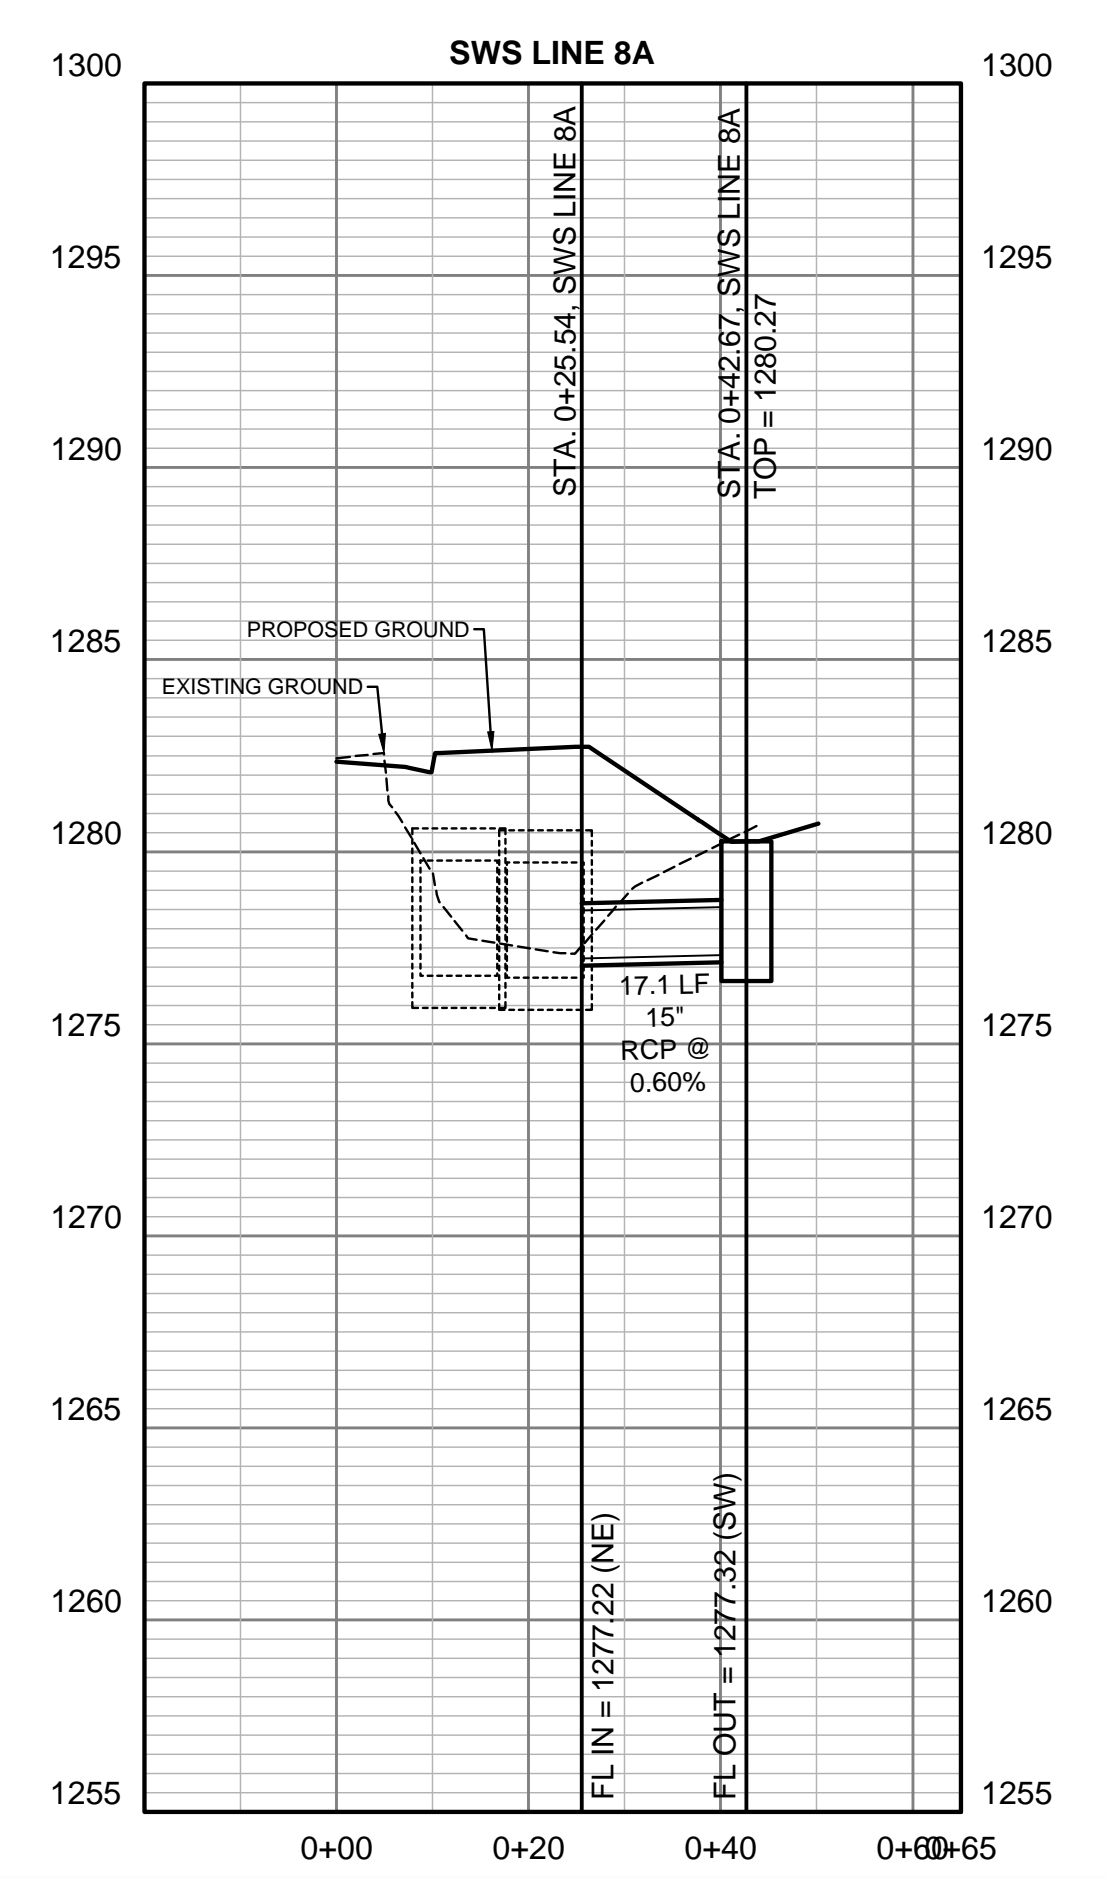
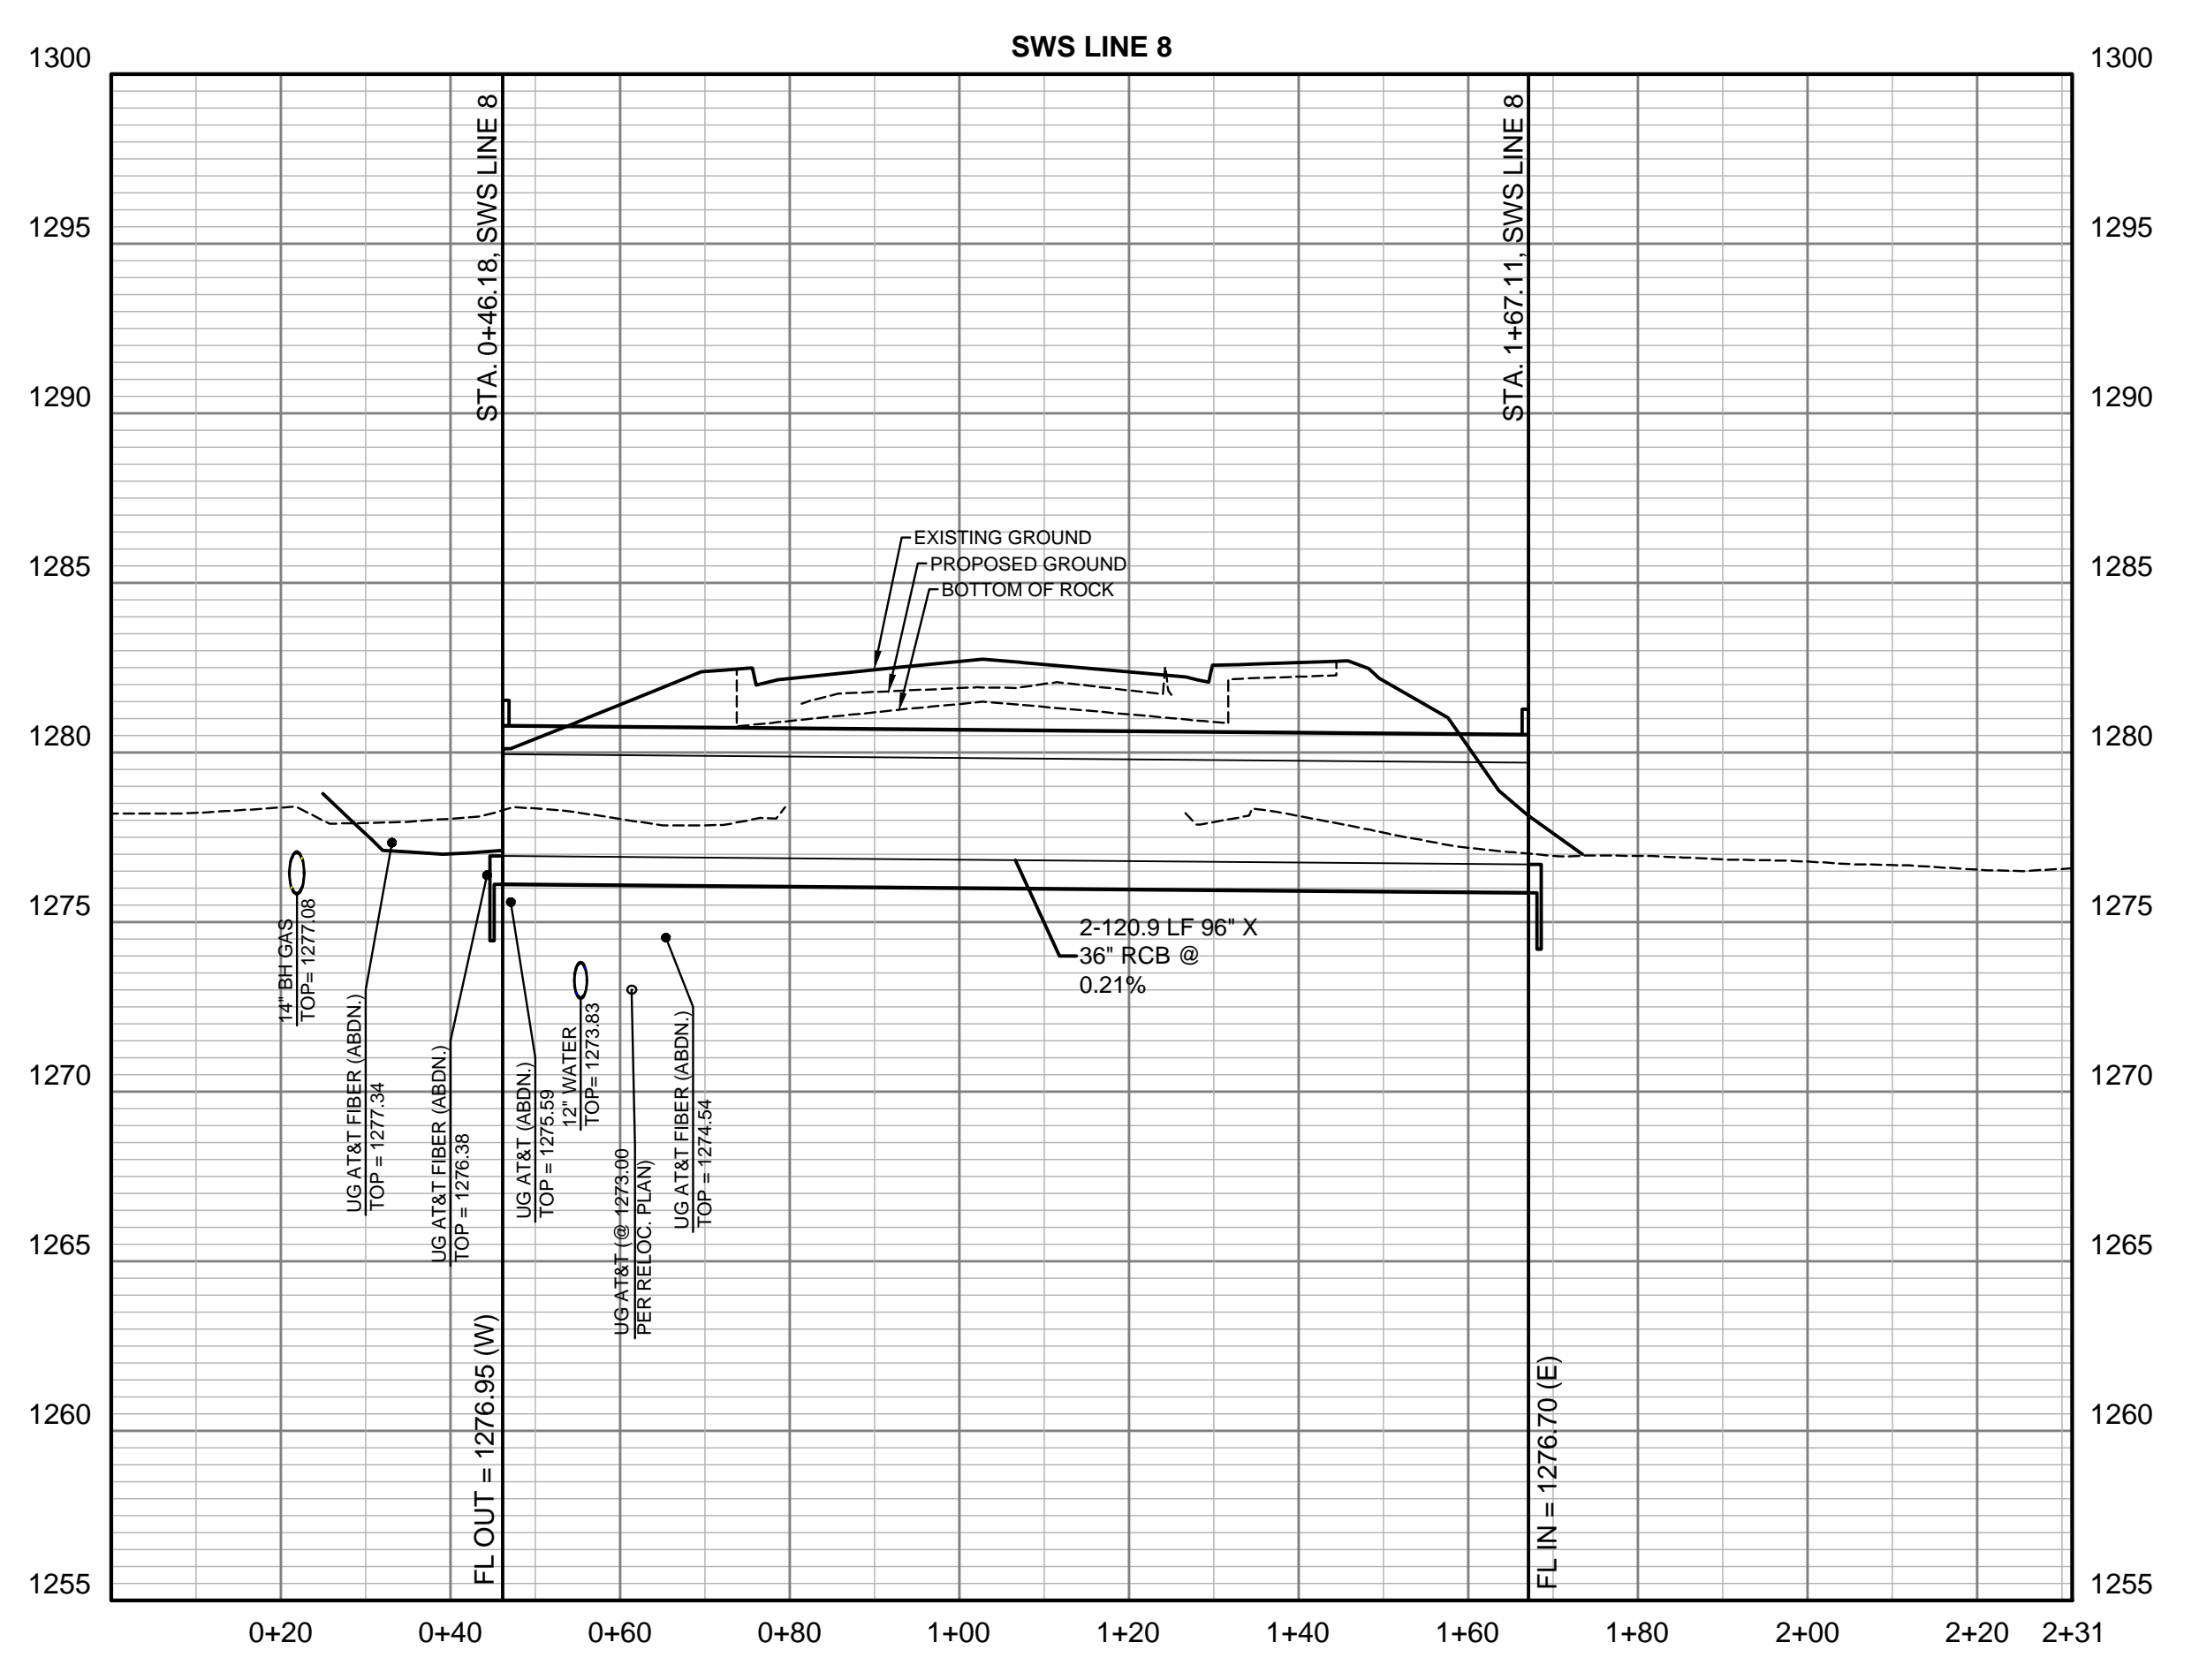
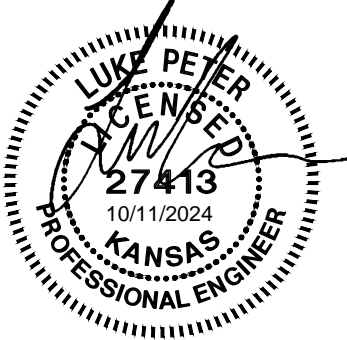
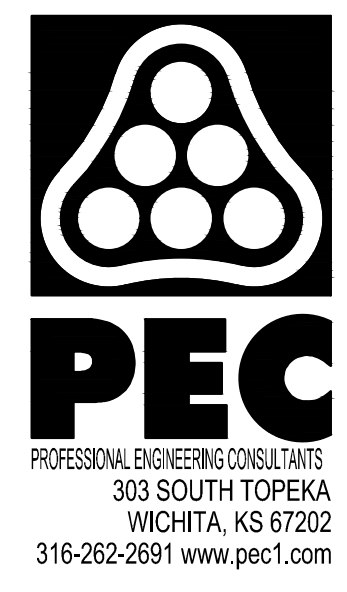
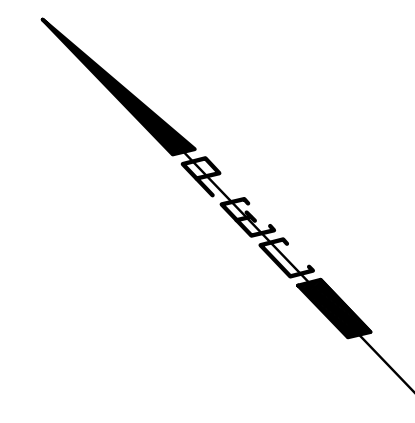


SAVED 10/10/2024 8:22:34 AM BY LUKE.PETER
 PLOTTED 10/10/2024 1:46:27 PM BY LUKE.PETER
 U:\WICHITA-CIVIL\2024\1210254\001\PEC\DRAWINGS\210254-001 SWS PLANS.DWG

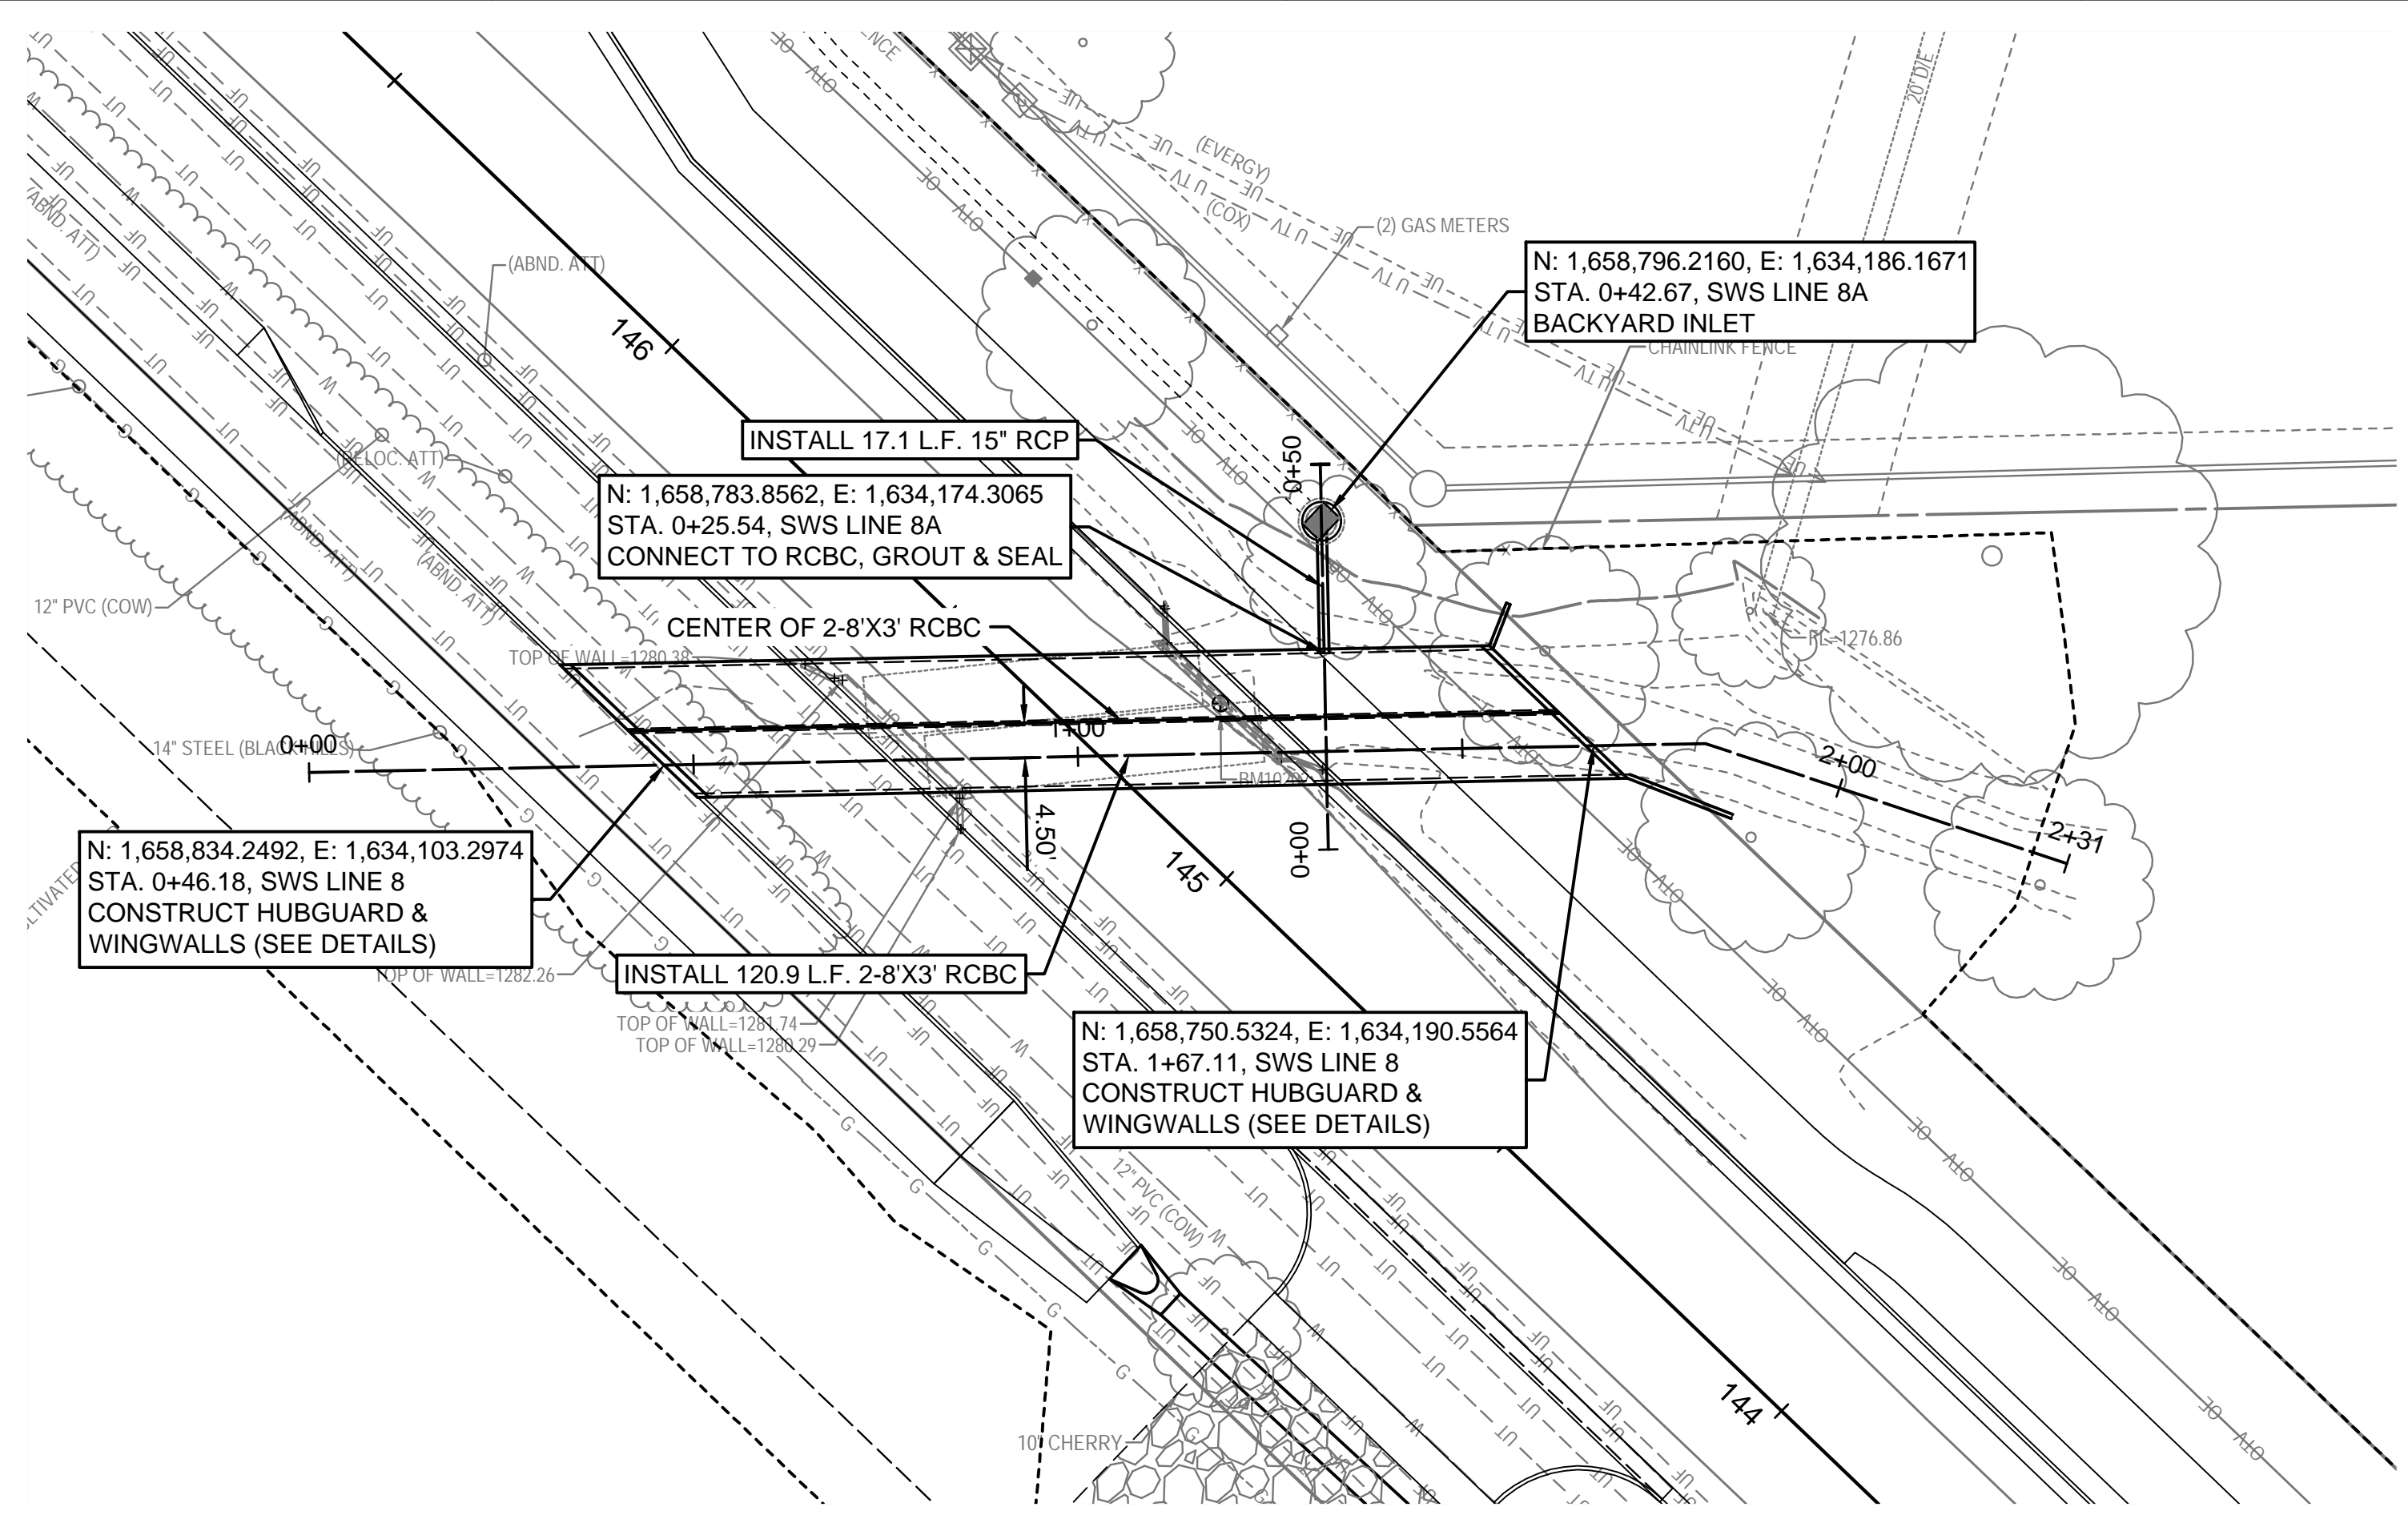

WEST STREET IMPROVEMENTS
 FROM MACARTHUR ROAD TO
 47TH ST. SOUTH
 CITY OF WICHITA

Issue:	
JOB NO.	210254-001
DATE	OCTOBER 2024
PM	TPA
DESIGNED BY	LGP
DRAWN BY	CP
CHECKED BY	KMS

SWS LINE 8 & 8A