
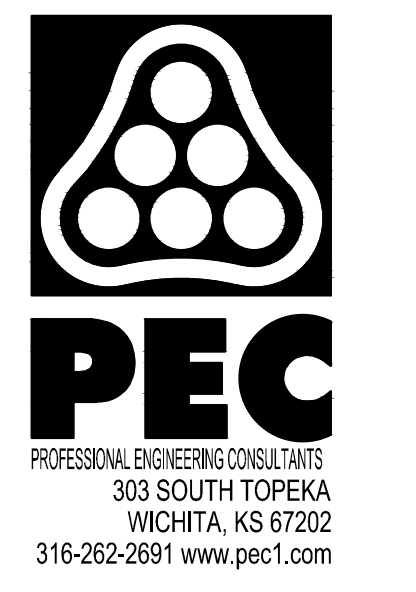
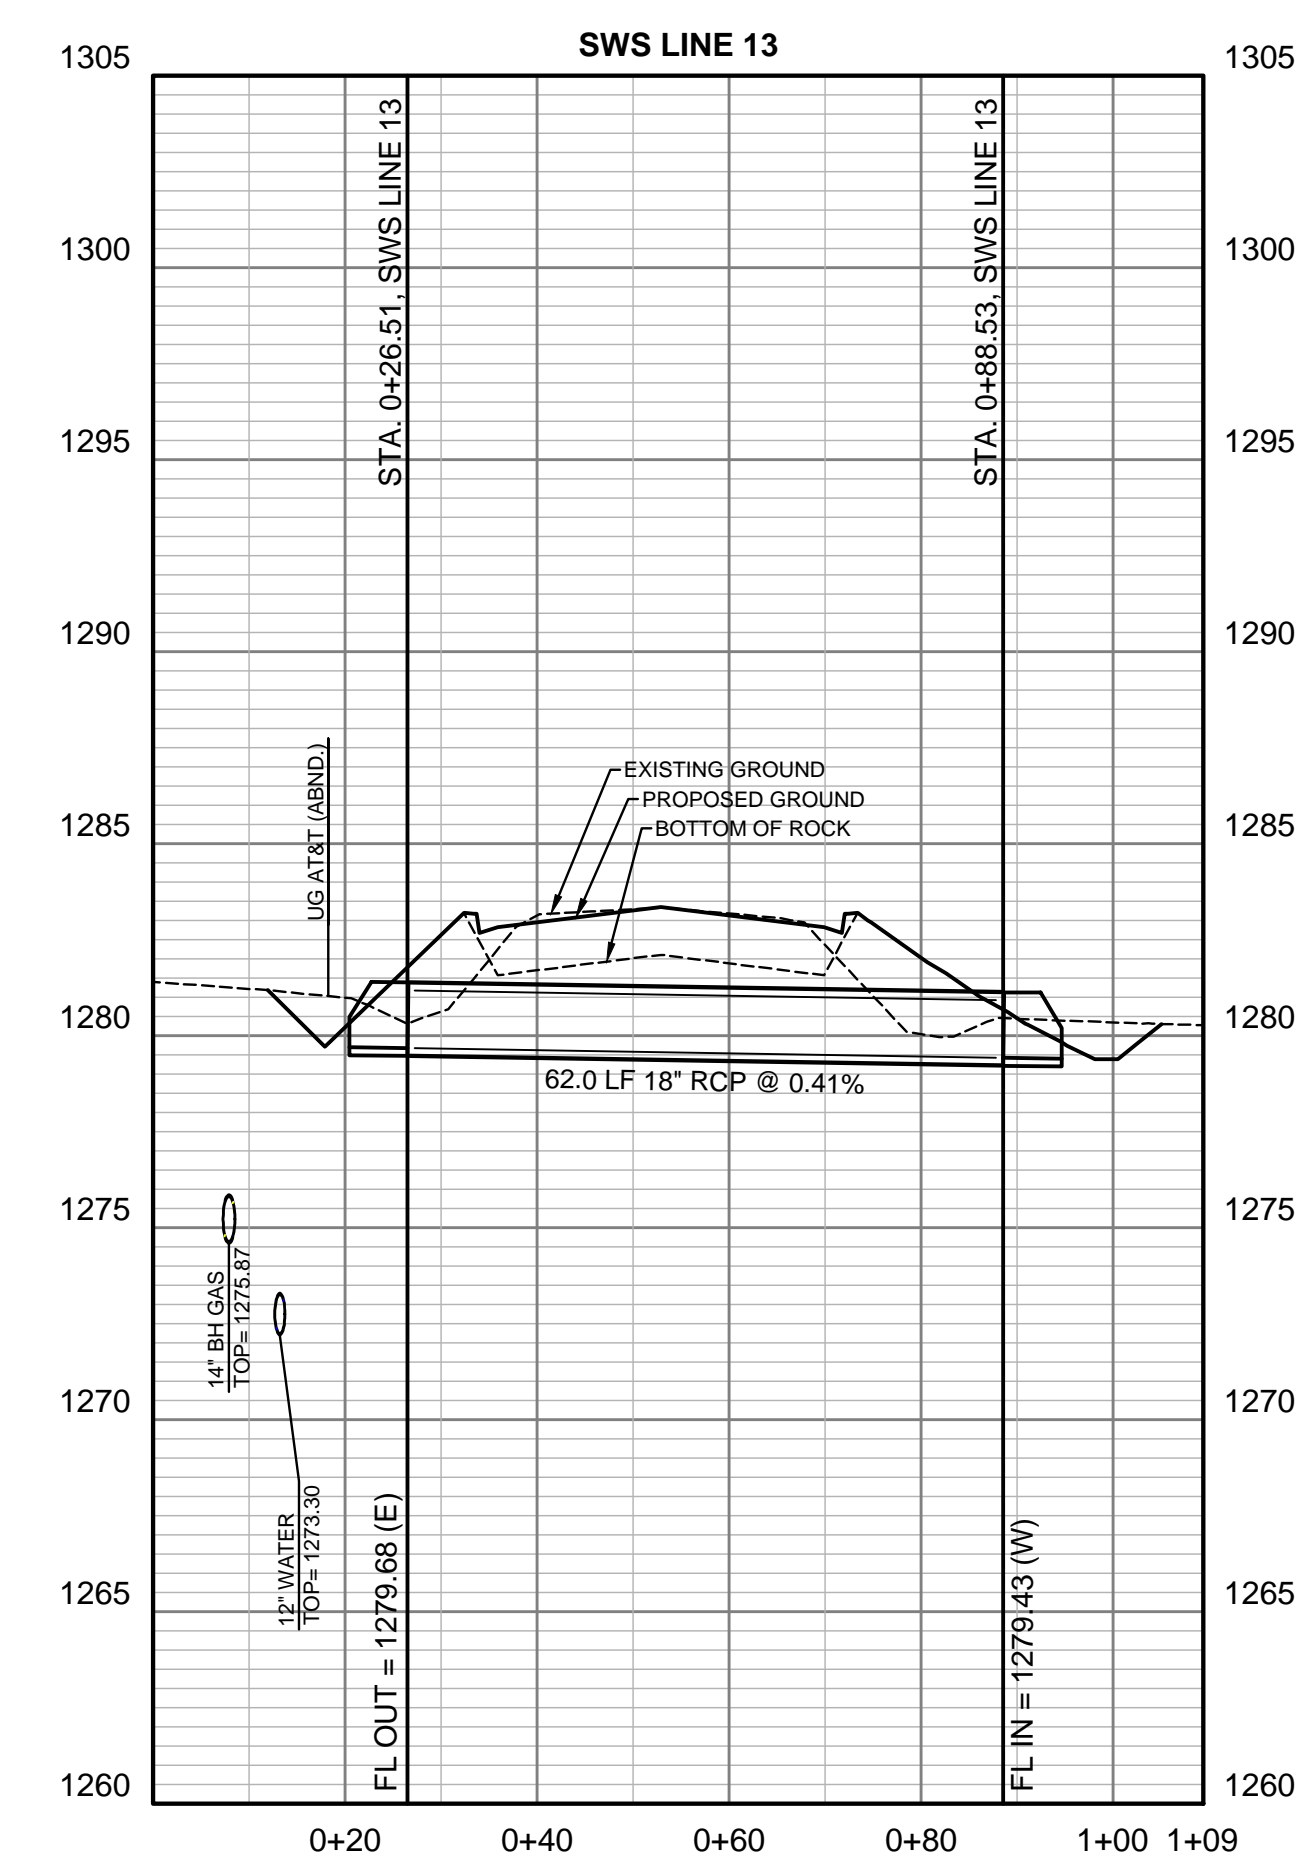
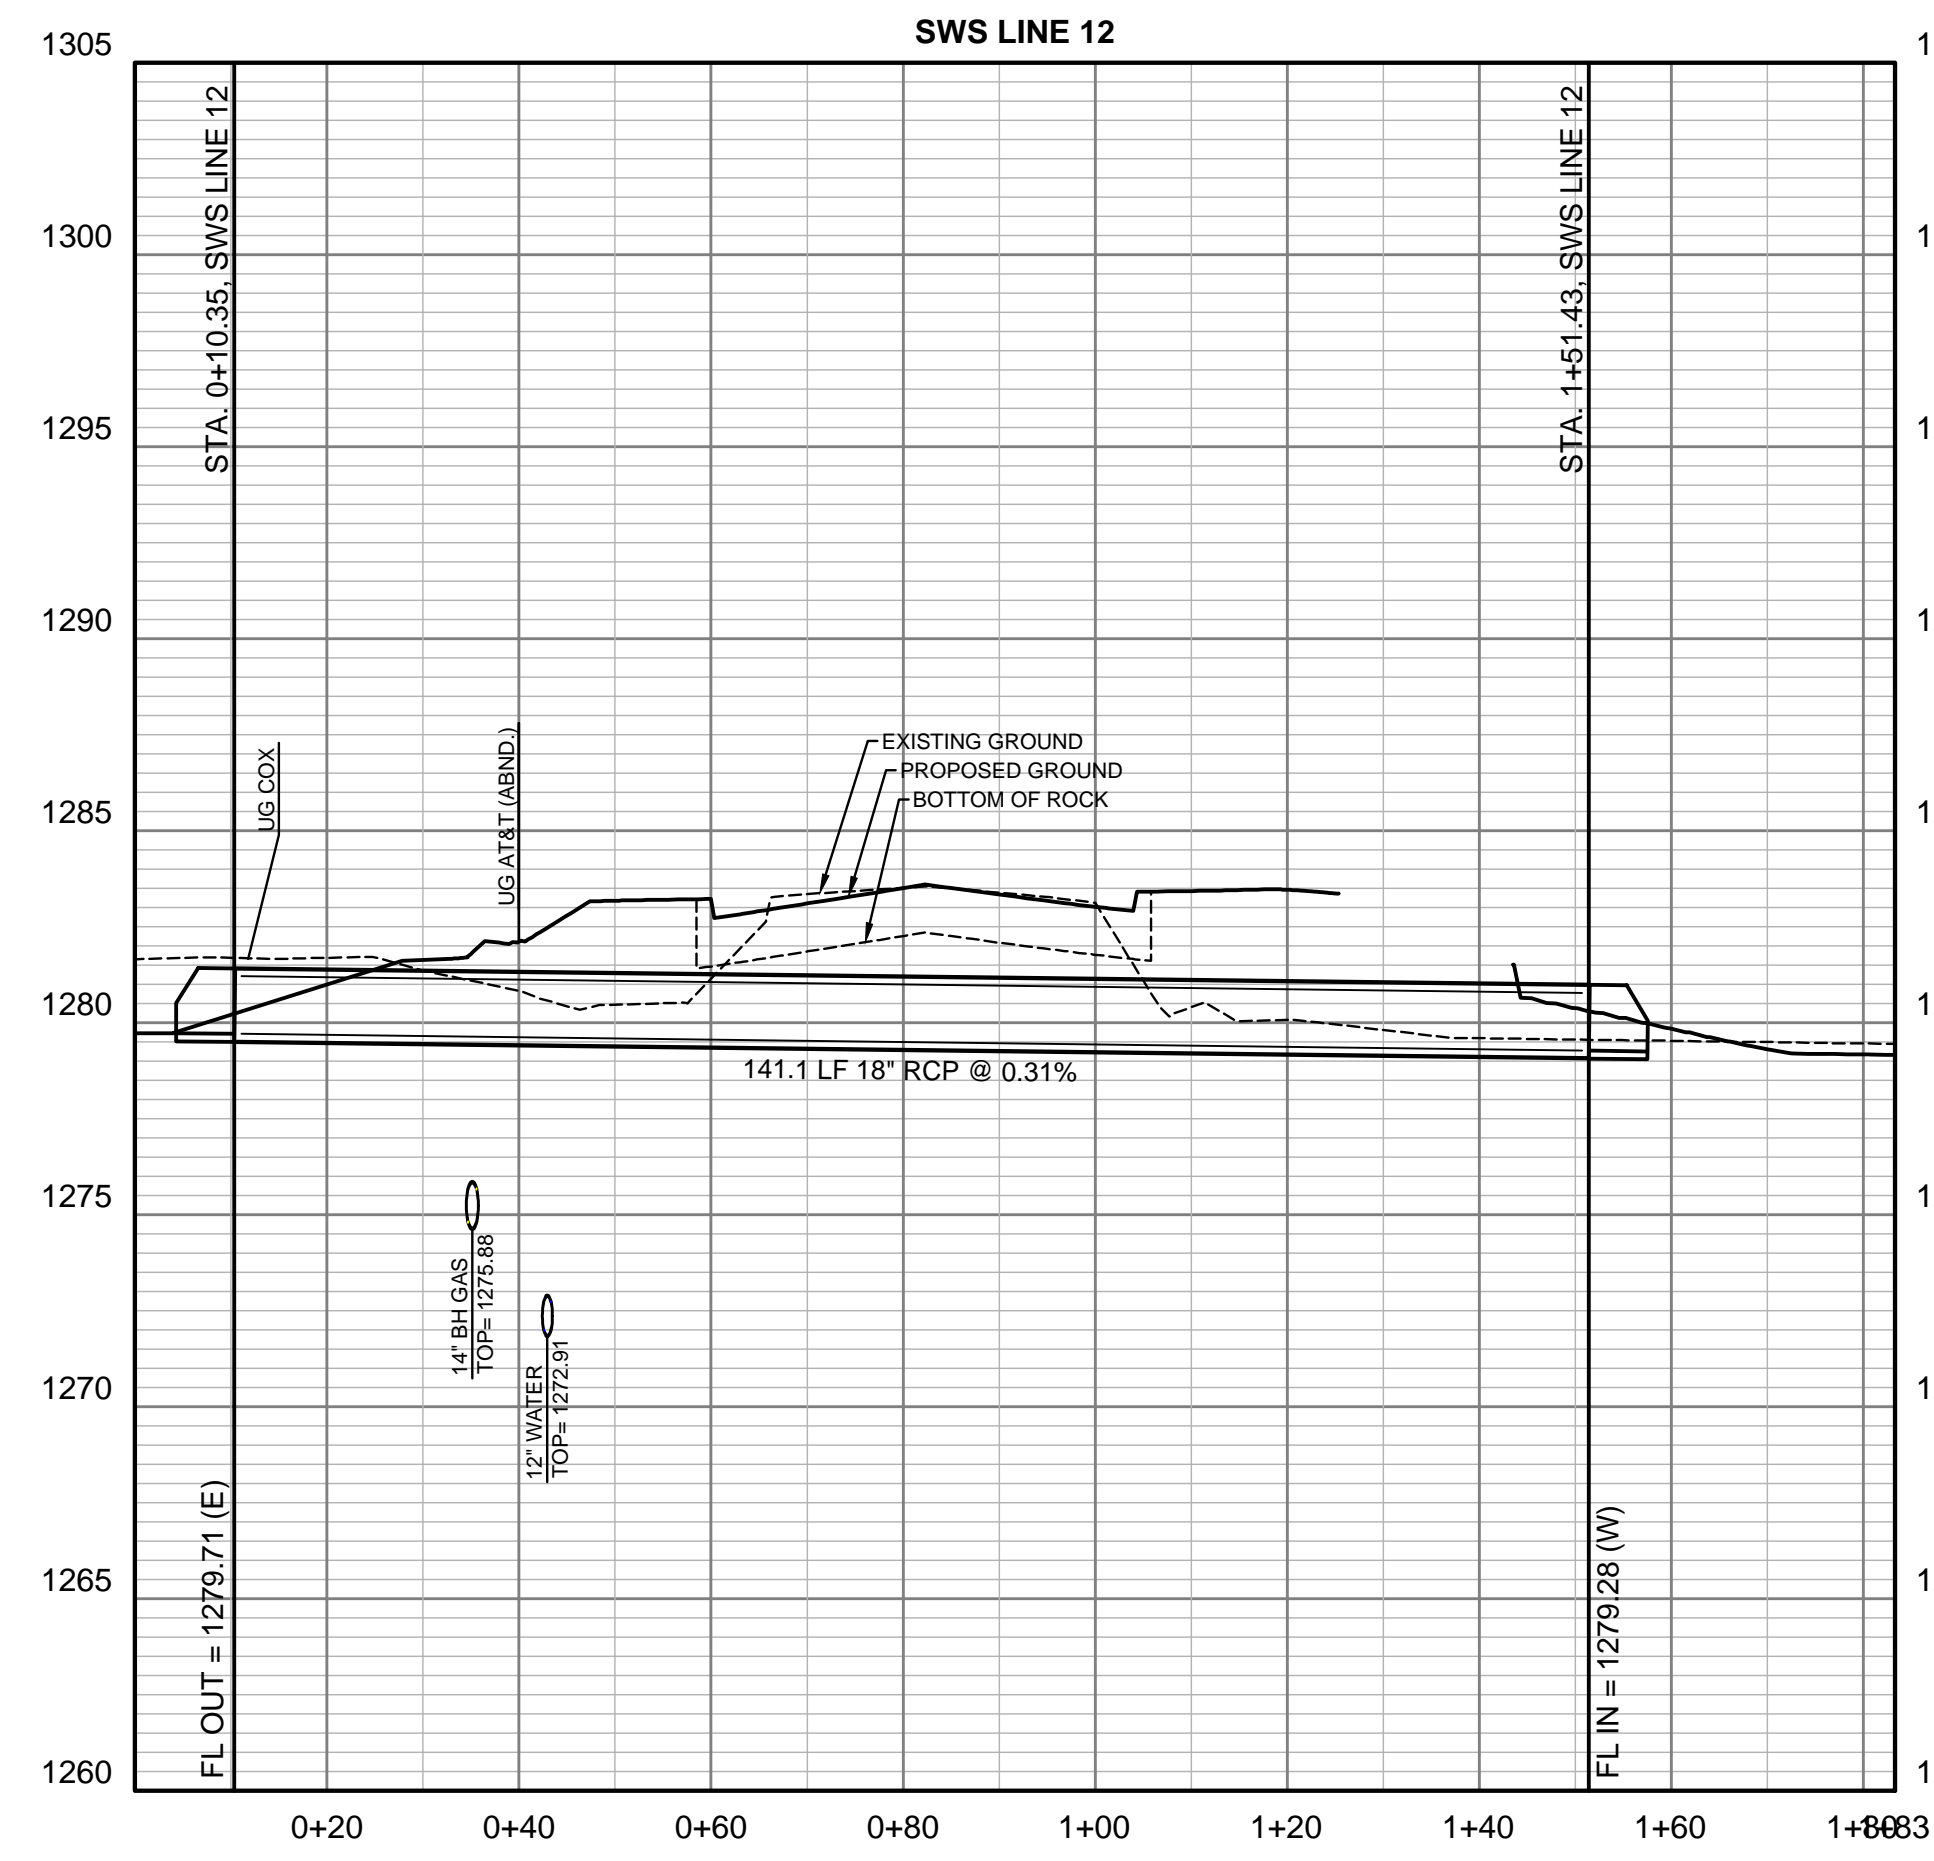
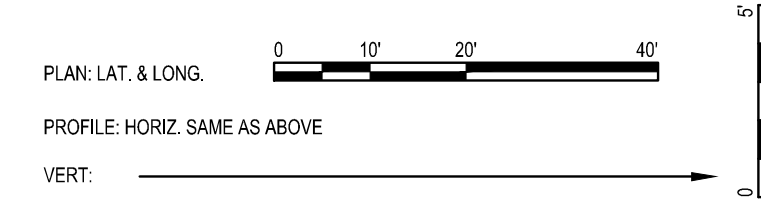


SAVED 10/10/2024 8:22:34 AM BY LUKE.PETER  
 PLOTTED 10/10/2024 1:48:14 PM BY LUKE.PETER  
 U:\WICHITA-CIVIL\2024\210254\001\PECDRAWINGS\210254-001 SWS PLANS.DWG

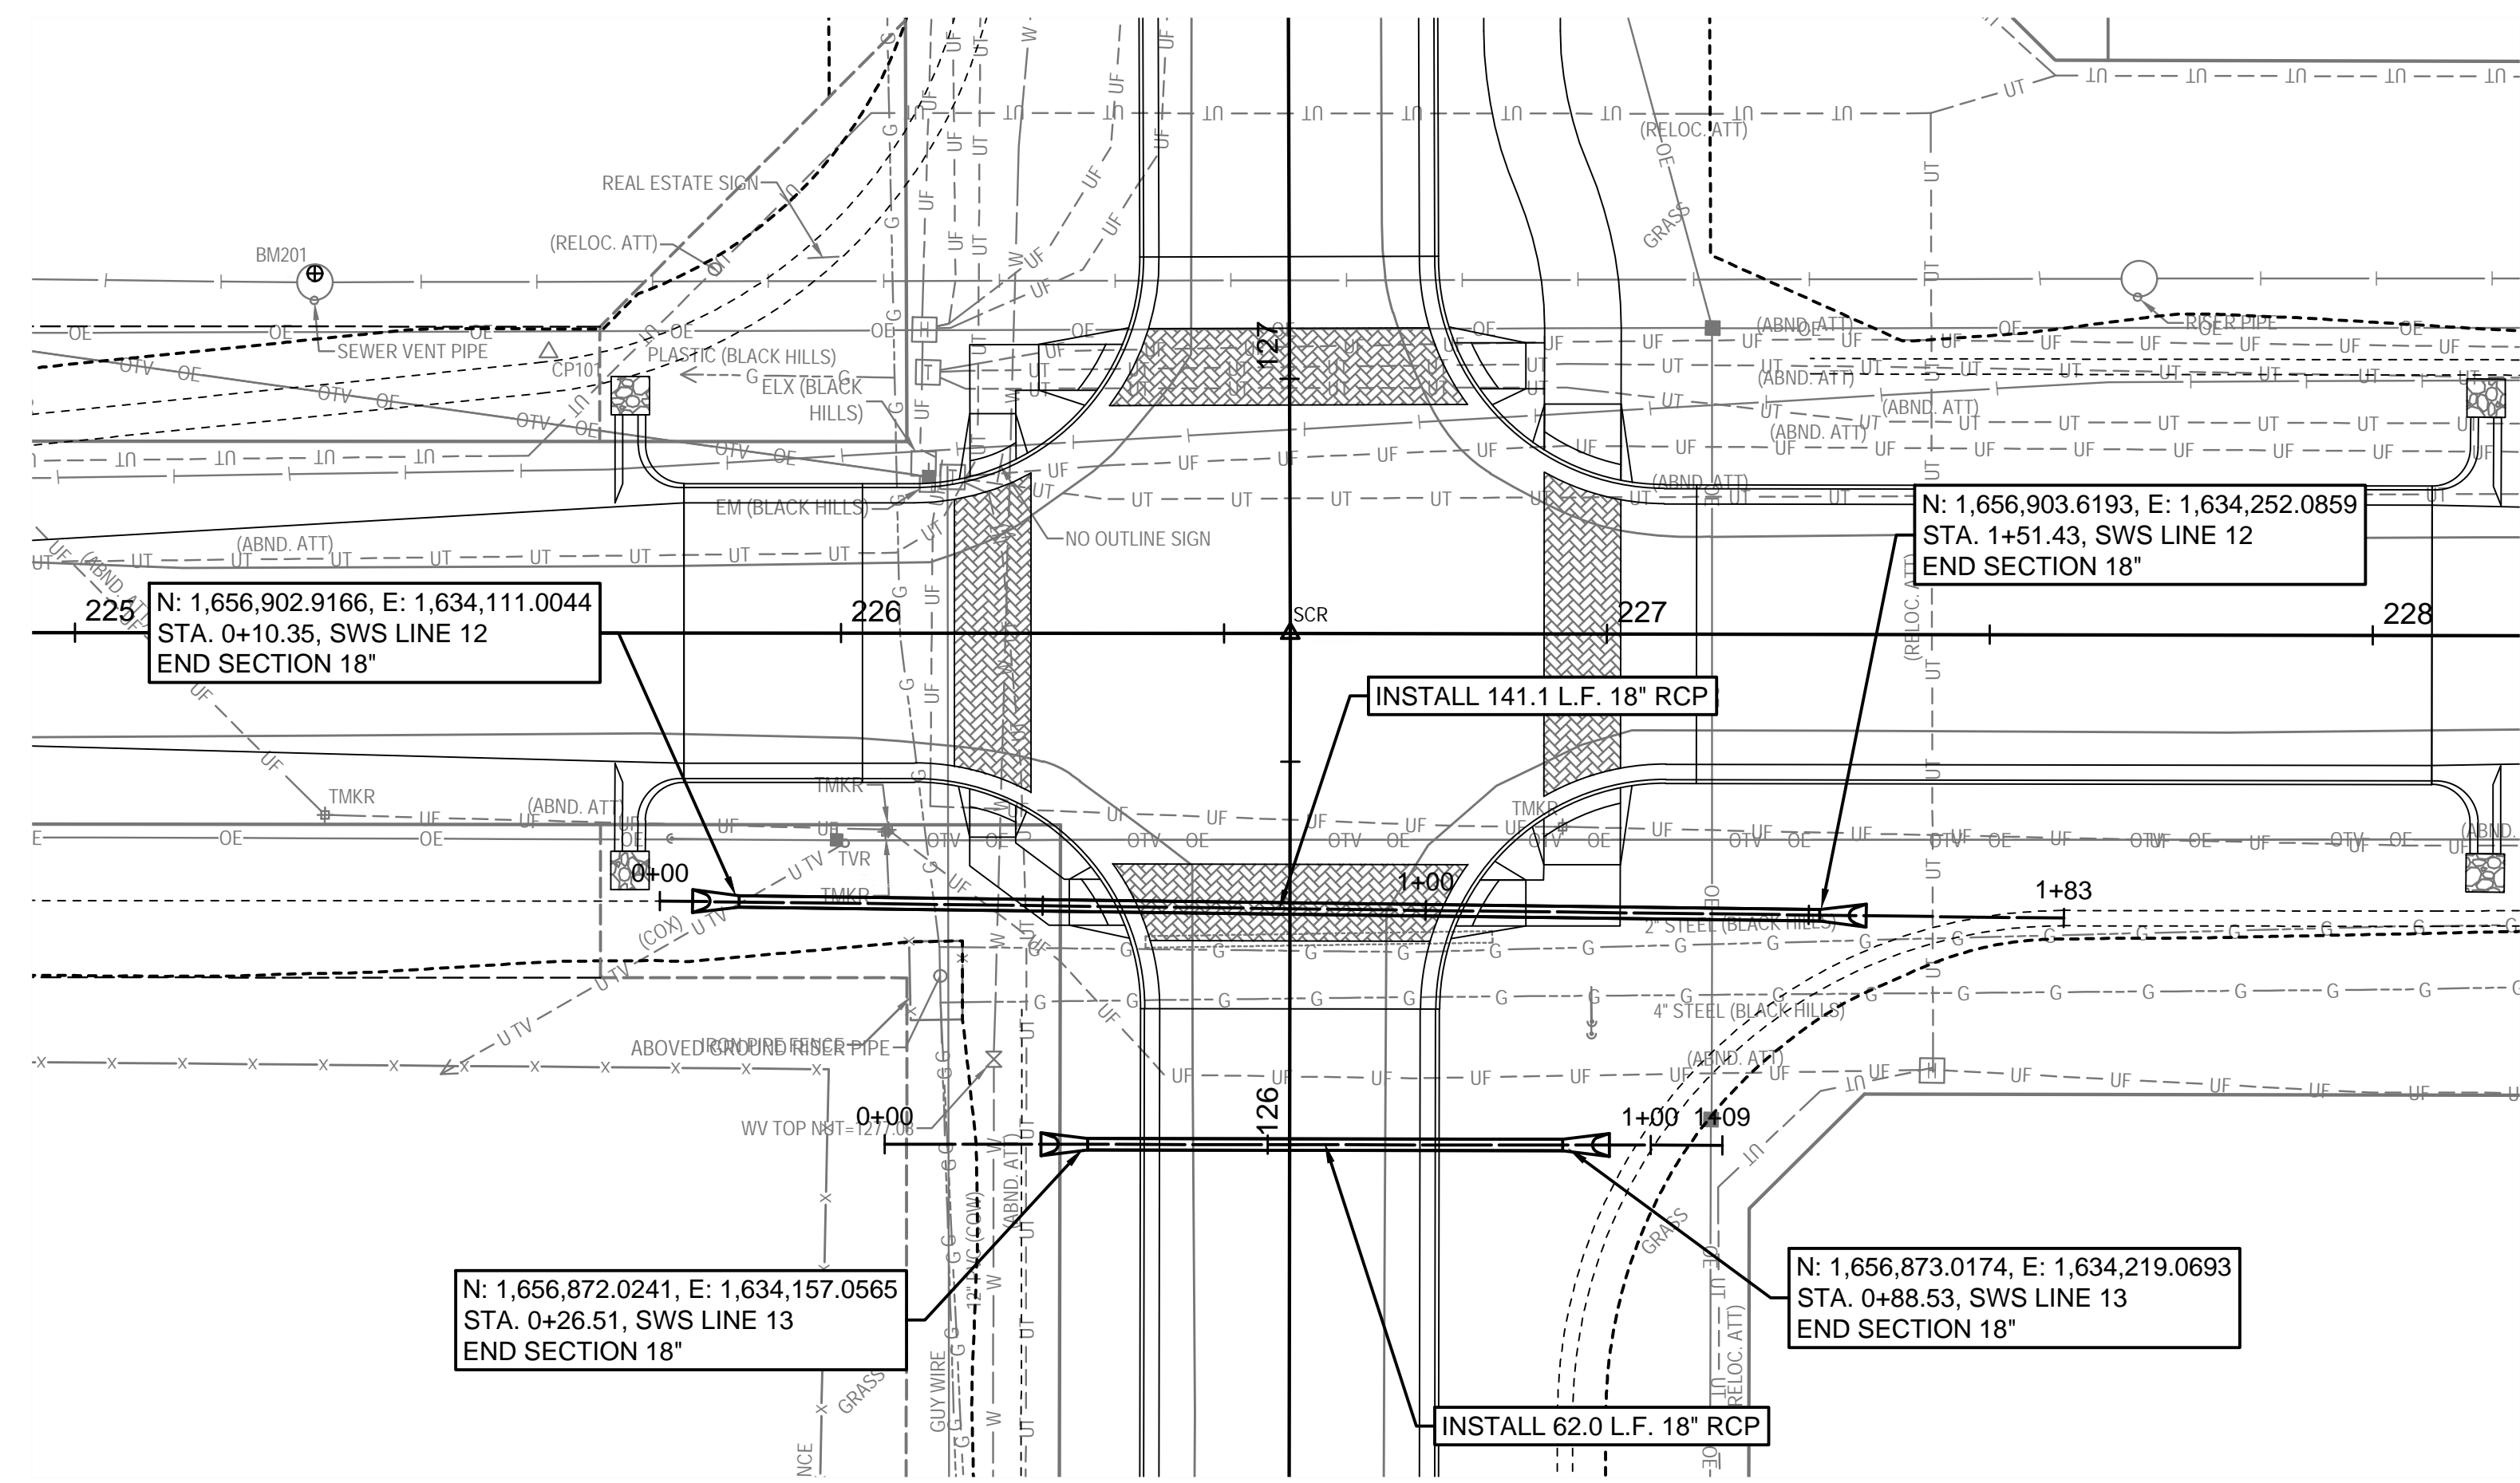

WEST STREET IMPROVEMENTS  
 FROM MACARTHUR ROAD TO  
 47TH ST. SOUTH  
 CITY OF WICHITA

Issue:	
JOB NO.	210254-001
DATE	OCTOBER 2024
PM	TPA
DESIGNED BY	LGP
DRAWN BY	CP
CHECKED BY	KMS