


REFERENCES NOTED	BY	DATE
REFERENCES CHECKED		

DSNR: WDH OPER: JGP SCALE: 1:500
 1:/1997/97362/MARKING/PL186.DGN 5-03-2000 10:10:22 LAST REV: 1-24-2002 BY: svb

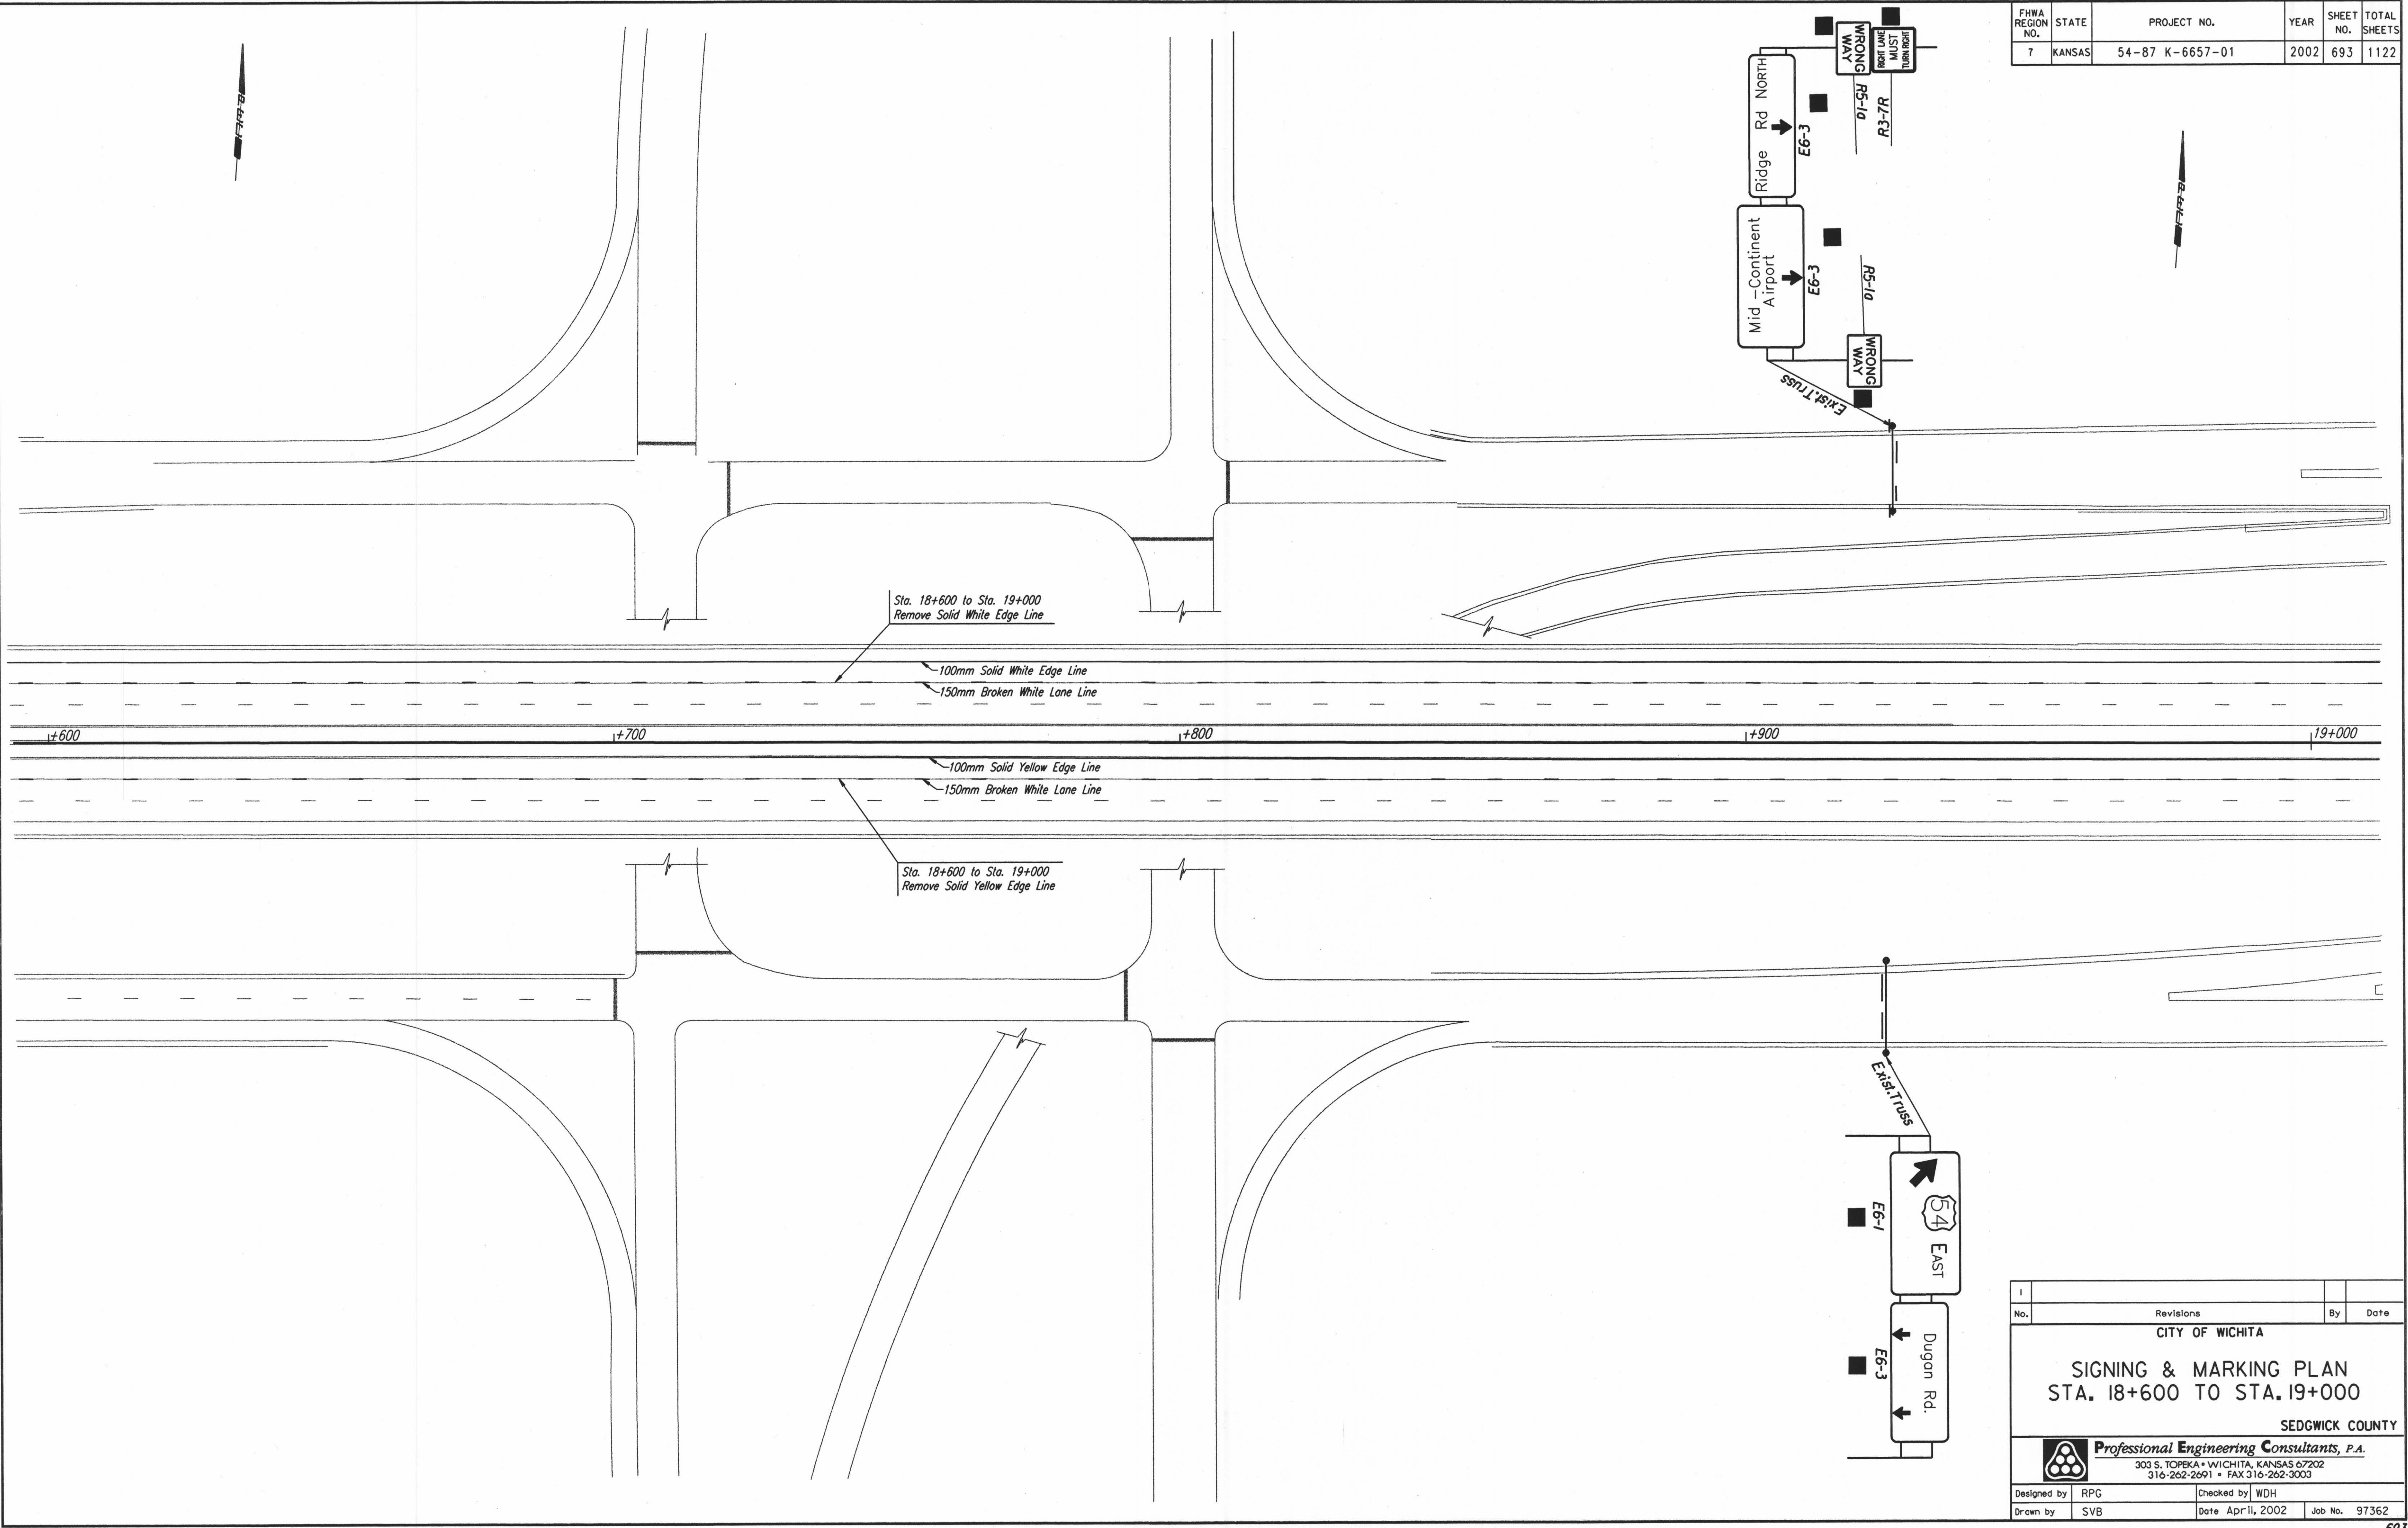

FHWA REGION NO.	STATE	PROJECT NO.	YEAR	SHEET NO.	TOTAL SHEETS
7	KANSAS	54-87 K-6657-01	2002	693	1122

No.	Revisions	By	Date

CITY OF WICHITA

SIGNING & MARKING PLAN
STA. 18+600 TO STA. 19+000

SEDGWICK COUNTY

Professional Engineering Consultants, P.A.
 303 S. TOPEKA • WICHITA, KANSAS 67202
 316-262-2691 • FAX 316-262-3003

Designed by	RPG	Checked by	WDH
Drawn by	SVB	Date	April, 2002
		Job No.	97362