


REFERENCES NOTED	BY	DATE
REFERENCES CHECKED		

DSMR: WDH OPER: JGP SCALE: 1:500
 1:1997/97362/MARKING/PL190.DGN 3-09-2001 14:30:02 LAST REV: 1-24-2002 BY: svb

FHWA REGION NO.	STATE	PROJECT NO.	YEAR	SHEET NO.	TOTAL SHEETS
7	KANSAS	54-87 K-6657-01	2002	694	1122

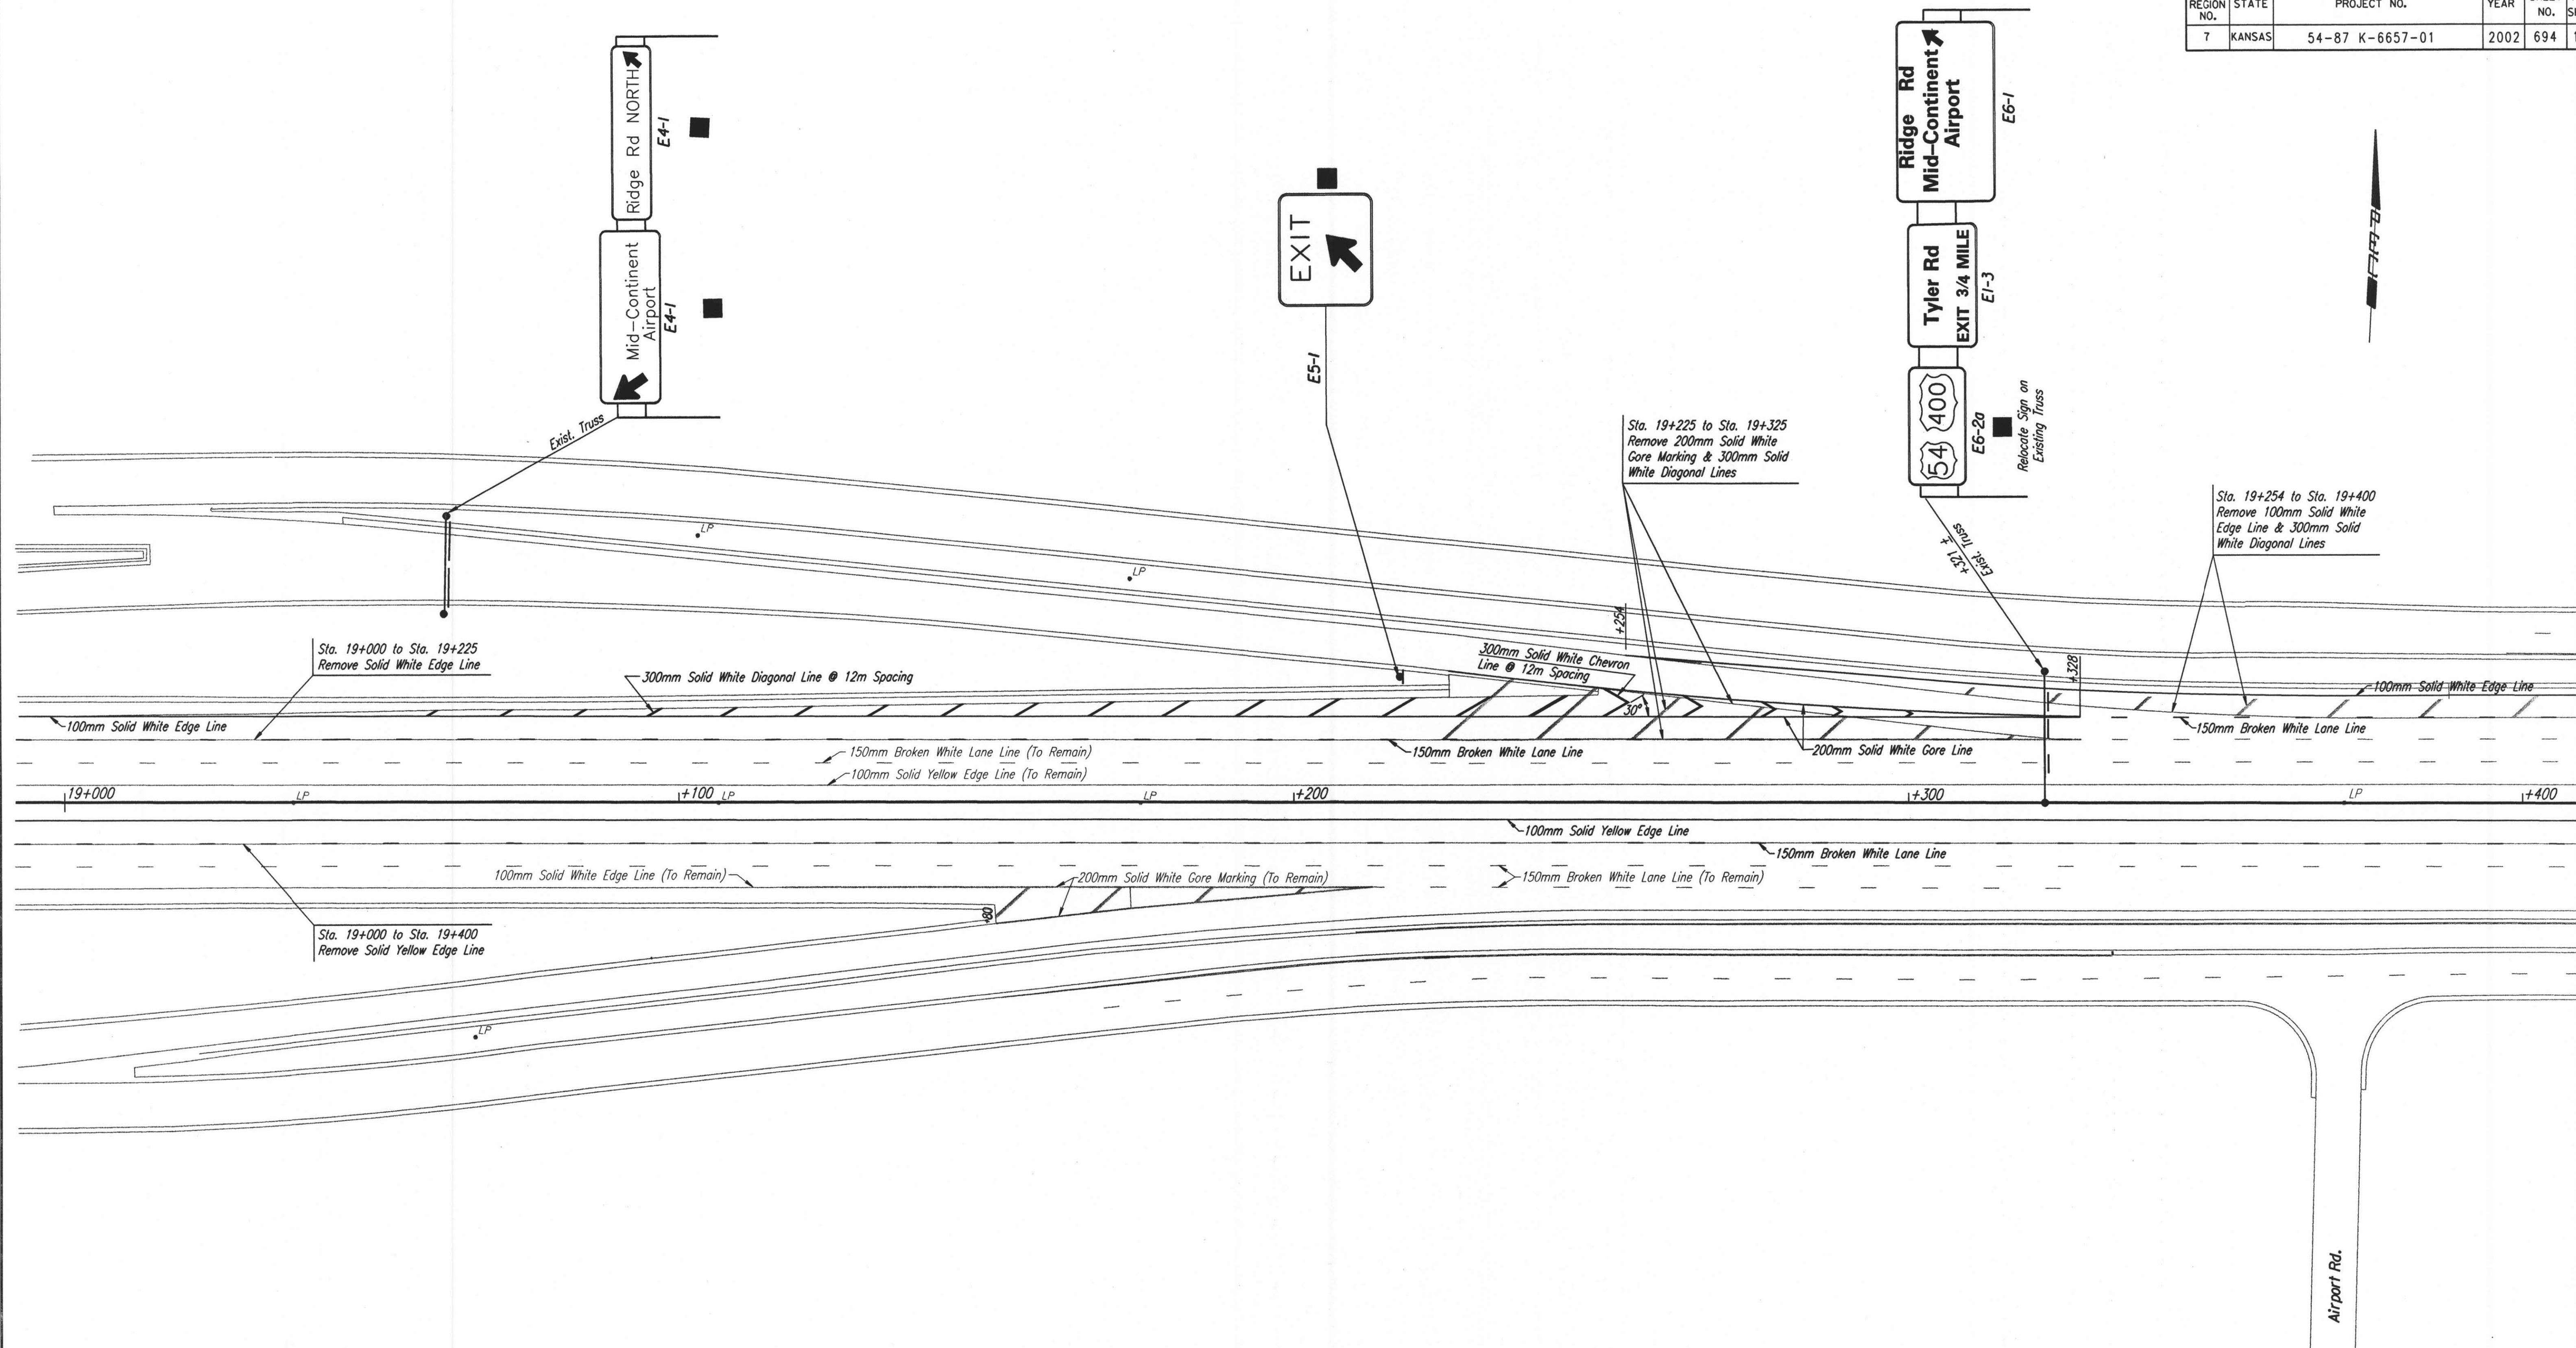

No.	Revisions	By	Date

CITY OF WICHITA

SIGNING & MARKING PLAN
STA. 19+000 TO STA. 19+400

SEDGWICK COUNTY

Professional Engineering Consultants, P.A.
 303 S. TOPEKA • WICHITA, KANSAS 67202
 316-262-2691 • FAX 316-262-3003

Designed by	RPG	Checked by	WDH
Drawn by	SVB	Date	April, 2002
		Job No.	97362