


FHWA REGION NO.	STATE	PROJECT NO.	YEAR	SHEET NO.	TOTAL SHEETS
7	KANSAS	54-87 K-6657-01	2002	697	1122

REFERENCES NOTED REFERENCES CHECKED	BY	DATE

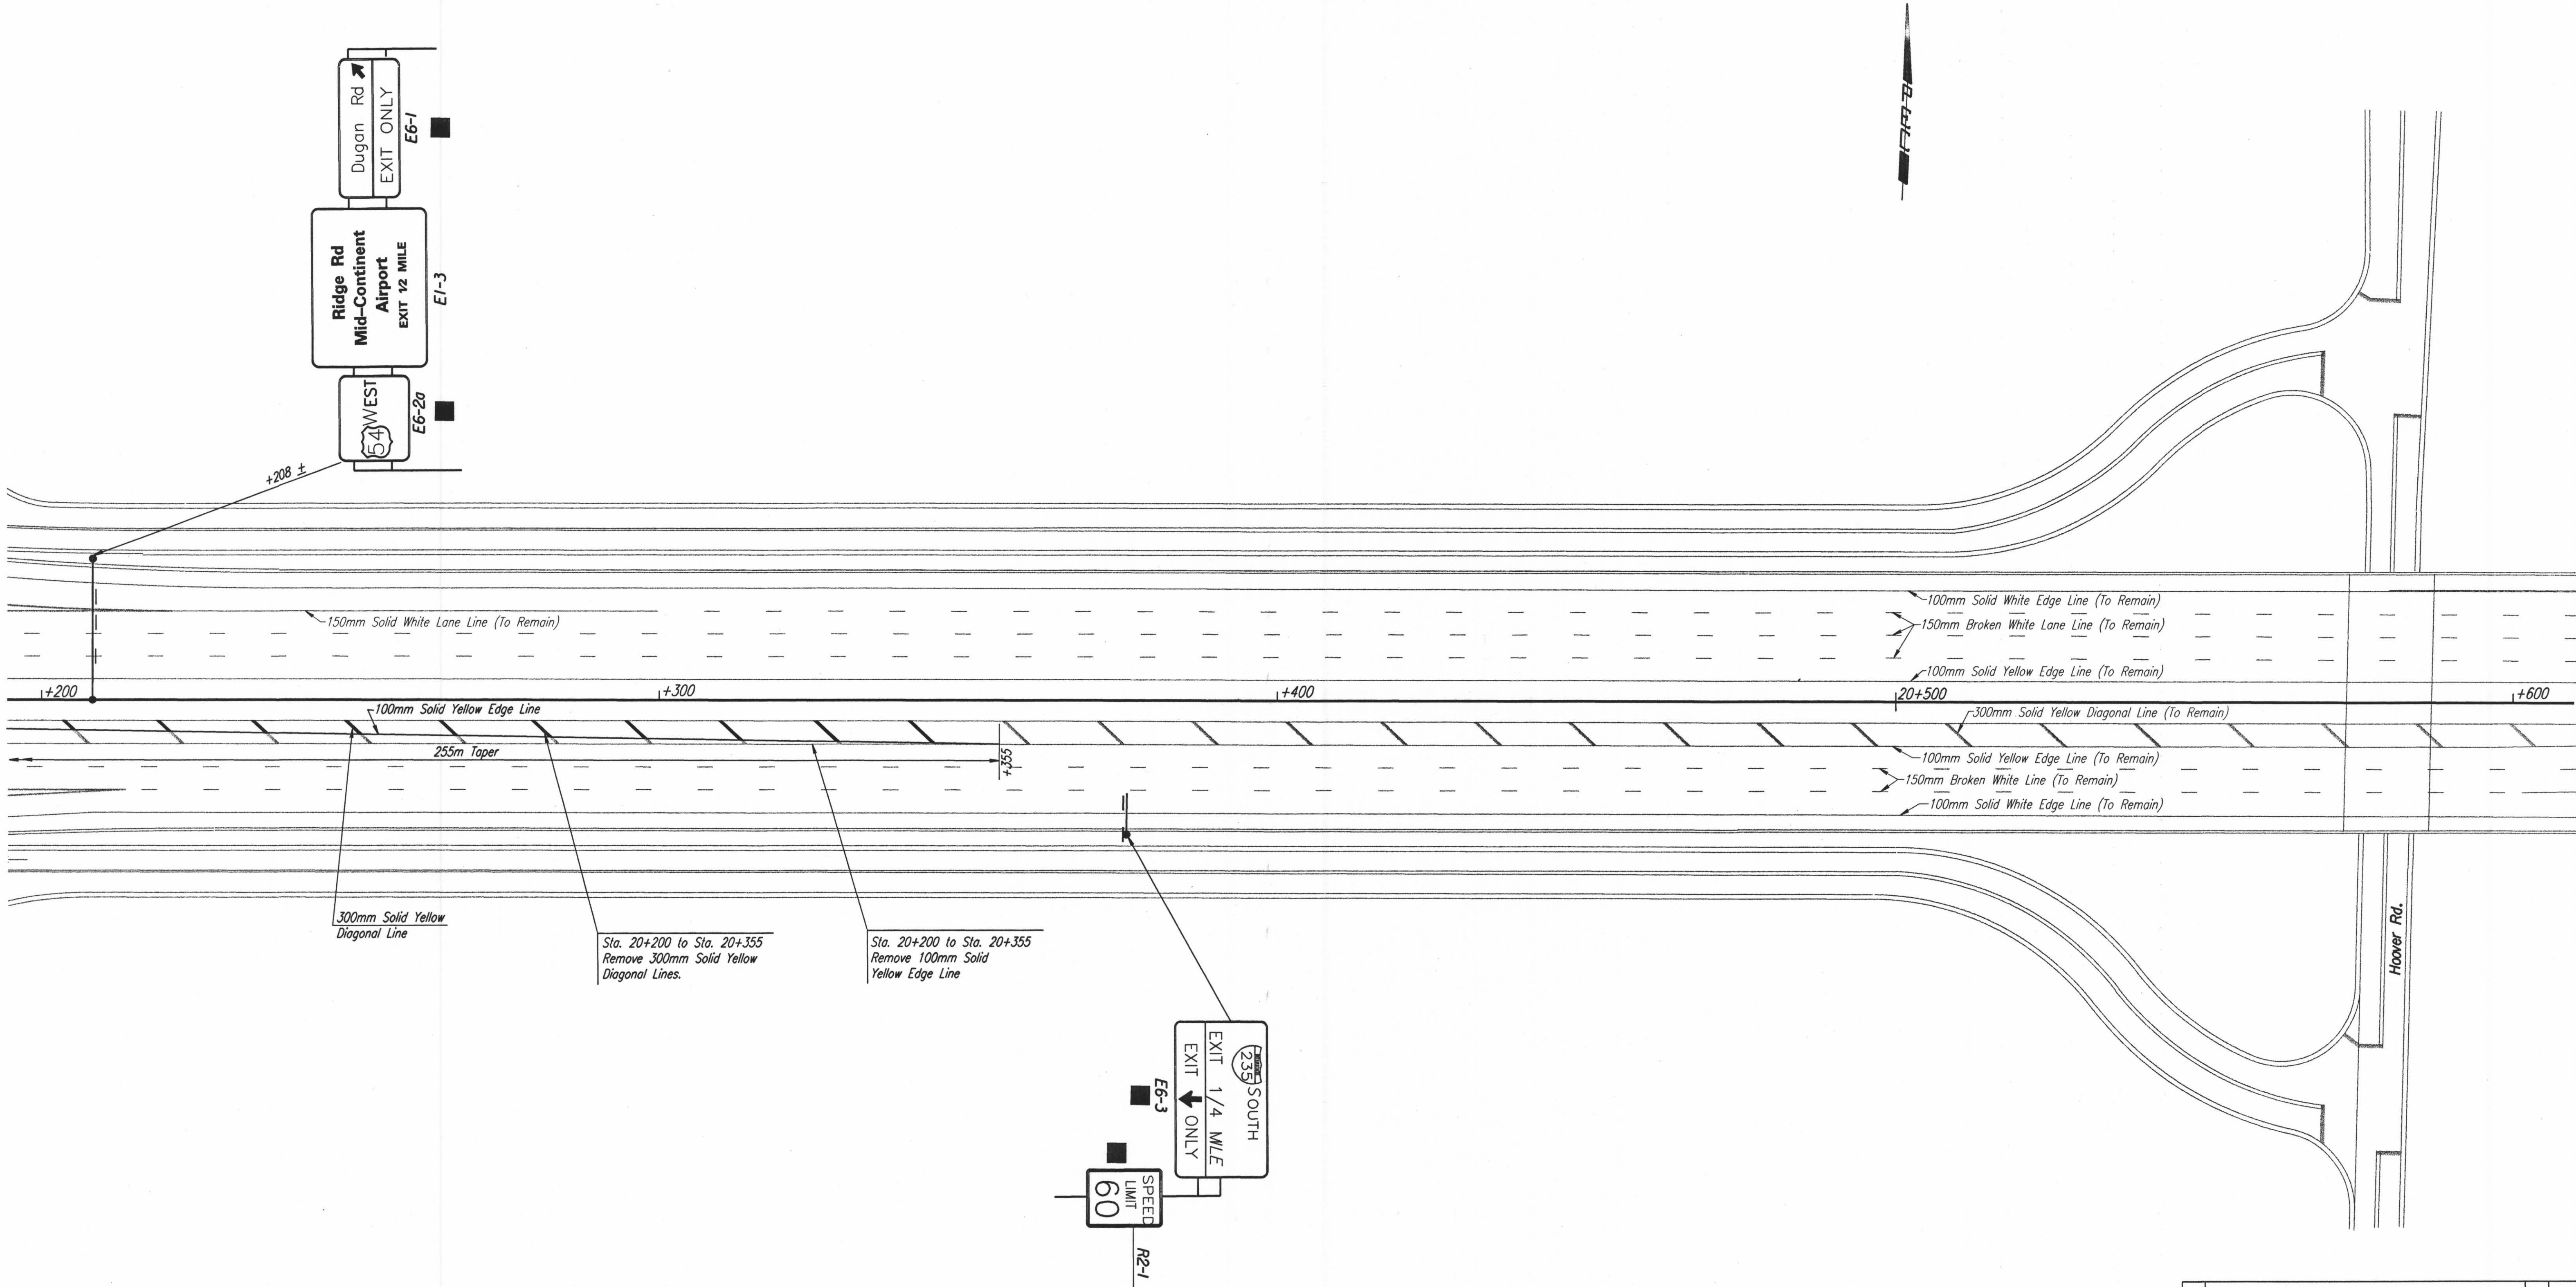

DSNR: WDH OPER: JGP SCALE: 1:500
 I:/1997/97362/MARKING/PL202.DGN 3-09-2001 12:01:26 LAST REV: 1-24-2002 BY: svb

No.	Revisions	By	Date

CITY OF WICHITA

SIGNING & MARKING PLAN
STA. 20+200 TO STA. 20+355

SEDGWICK COUNTY

Professional Engineering Consultants, P.A.
 303 S. TOPEKA • WICHITA, KANSAS 67202
 316-262-2691 • FAX 316-262-3003

Designed by RPG
 Drawn by SVB

Checked by WDH
 Date April, 2002
 Job No. 97362