


DATE	BY
REFERENCES NOTED	REFERENCES CHECKED

DSNR: WDH OPER: JGP SCALE: 1:500
 I:/1997/97362/MARKING/MAIZE RD/PL3900.DGN 11-24-1999 14:07:29 LAST REV: 1-25-2002 BY: svb

Scale: 1:500

FHWA REGION NO.	STATE	PROJECT NO.	YEAR	SHEET NO.	TOTAL SHEETS
7	KANSAS	54-87 K-6657-01	2002	699	1122

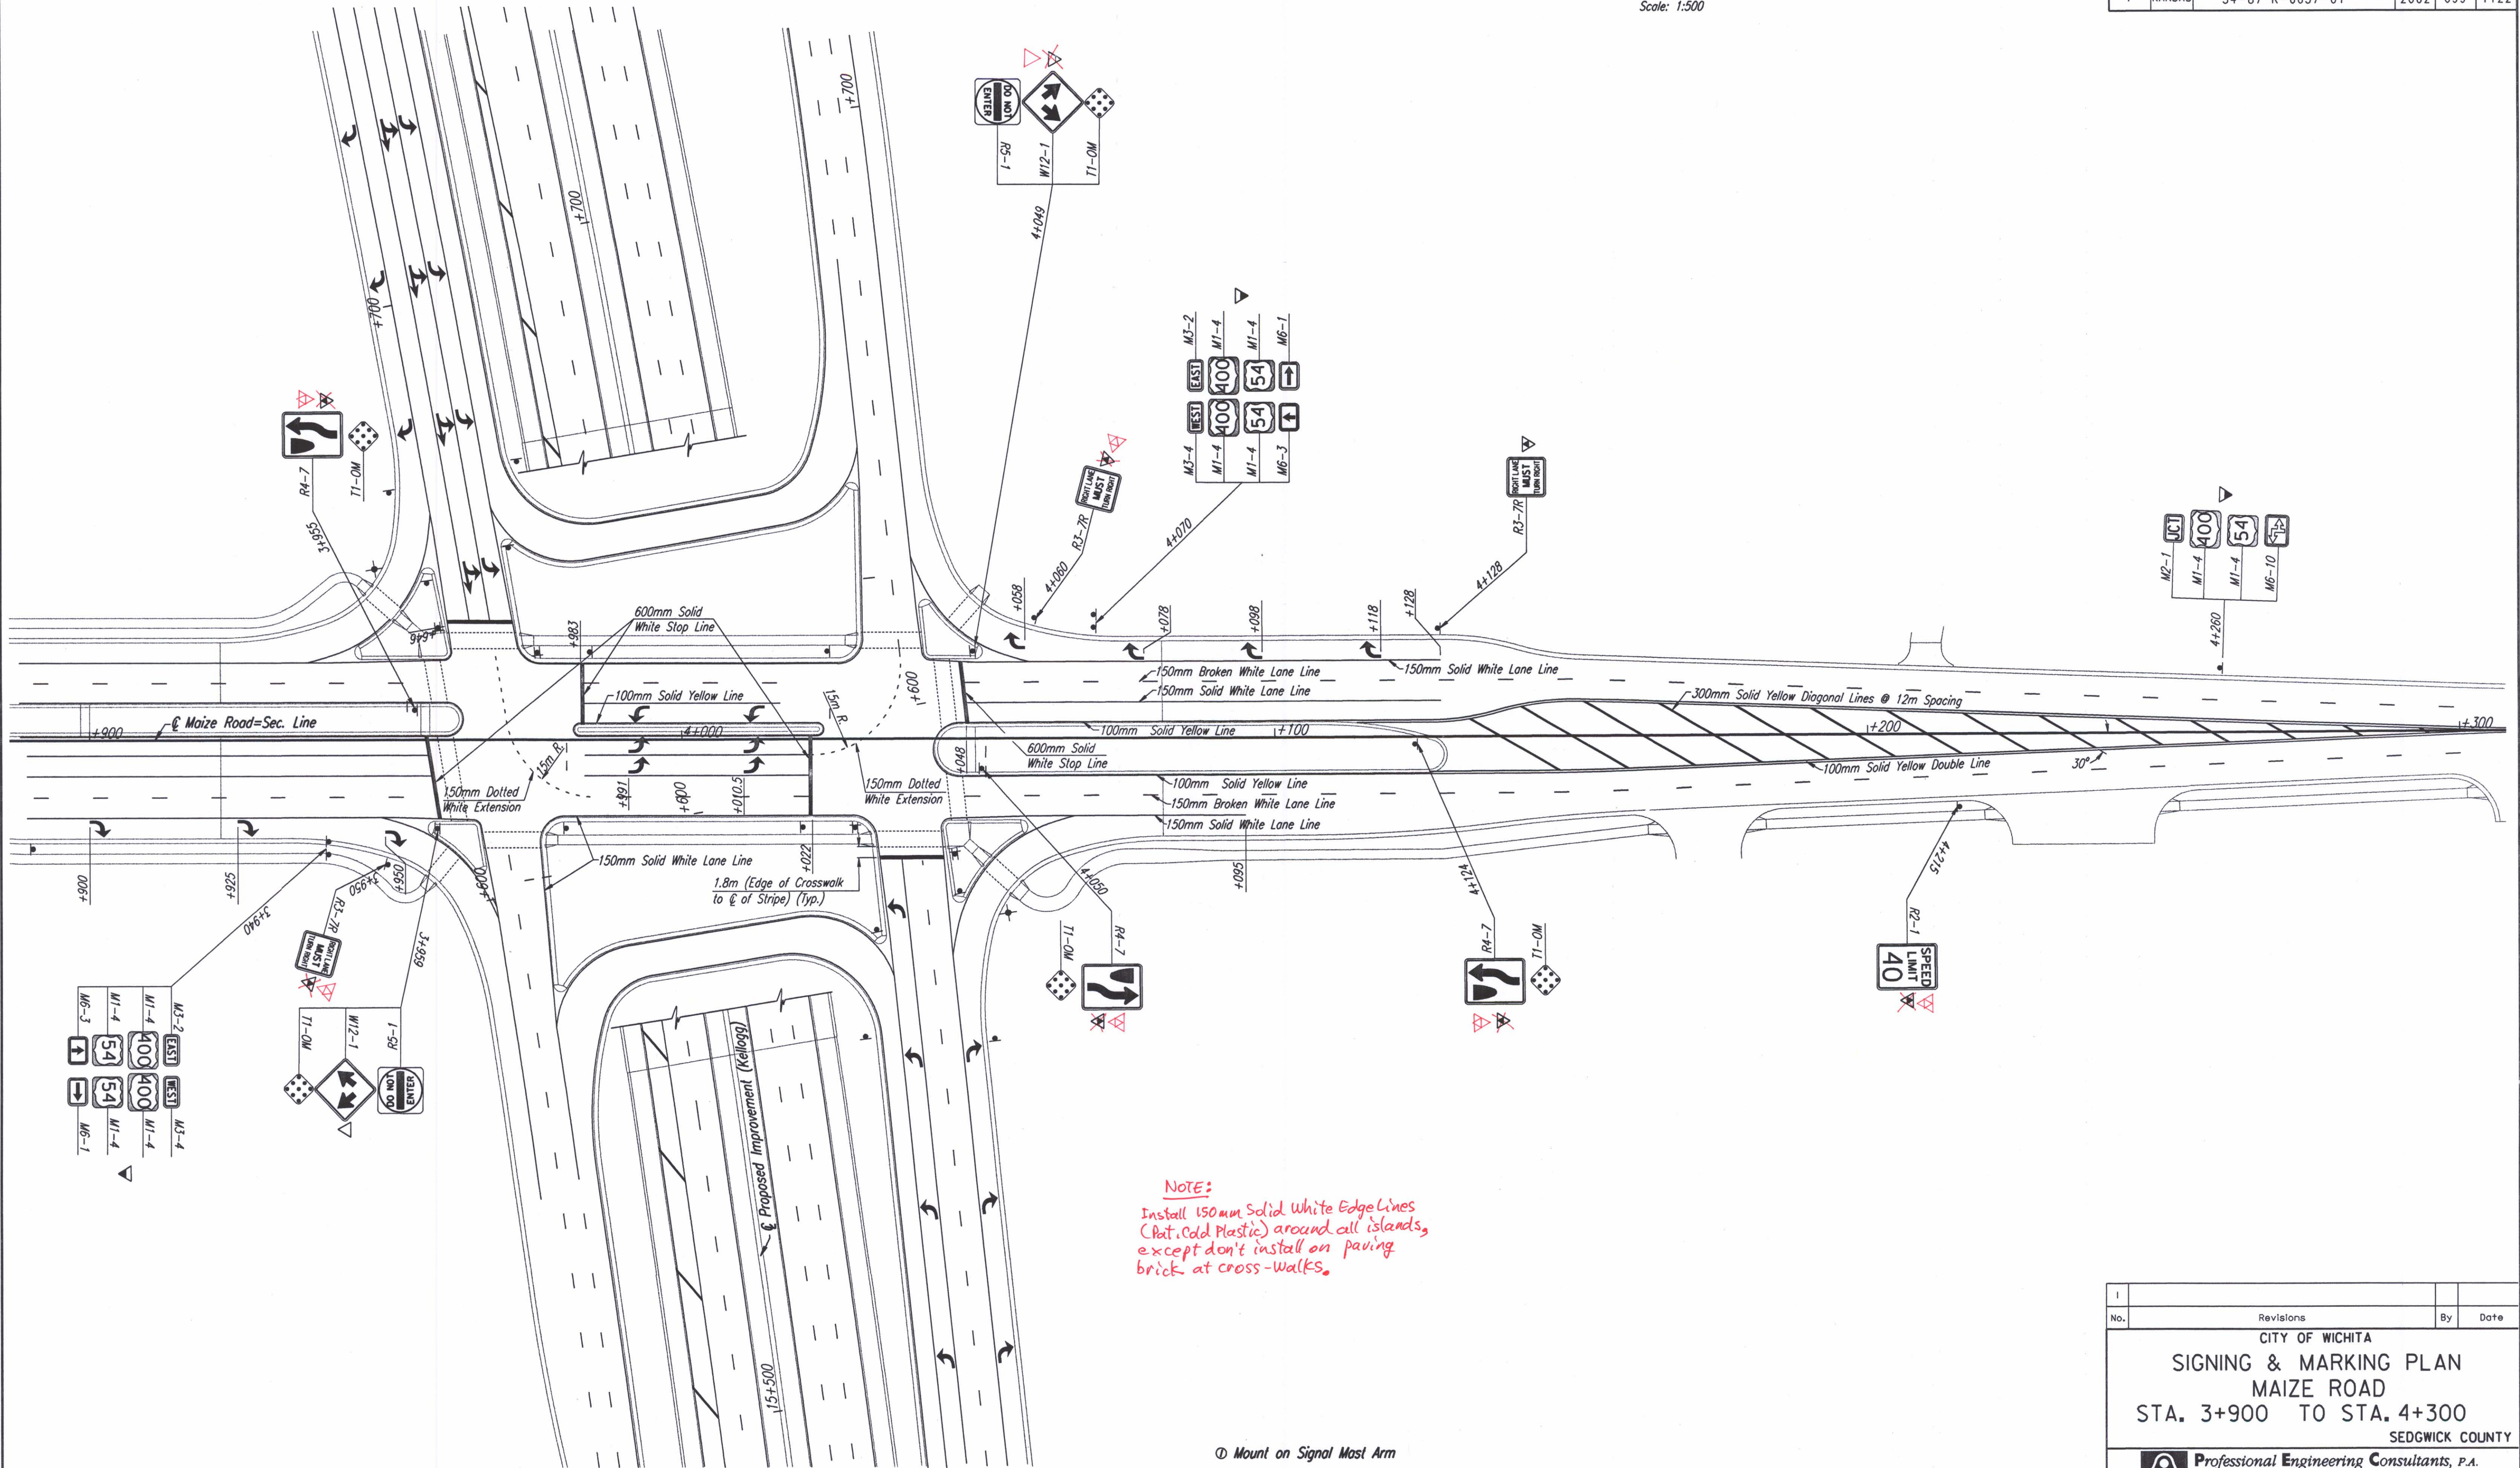

Ⓢ Mount on Signal Mast Arm

No.	Revisions	By	Date

CITY OF WICHITA

SIGNING & MARKING PLAN

MAIZE ROAD

STA. 3+900 TO STA. 4+300

SEDGWICK COUNTY

Professional Engineering Consultants, P.A.

303 S. TOPEKA • WICHITA, KANSAS 67202
 316-262-2691 • FAX 316-262-3003

Designed by	RPG	Checked by	WDH
Drawn by	SVB	Date	April, 2002
		Job No.	97362