



FHWA REGION NO.	STATE	PROJECT NO.	YEAR	SHEET NO.	TOTAL SHEETS
7	KANSAS	54-87 K-6657-01	2002	704	1122

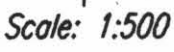

	BY	DATE
REFERENCES NOTED		
REFERENCES CHECKED		

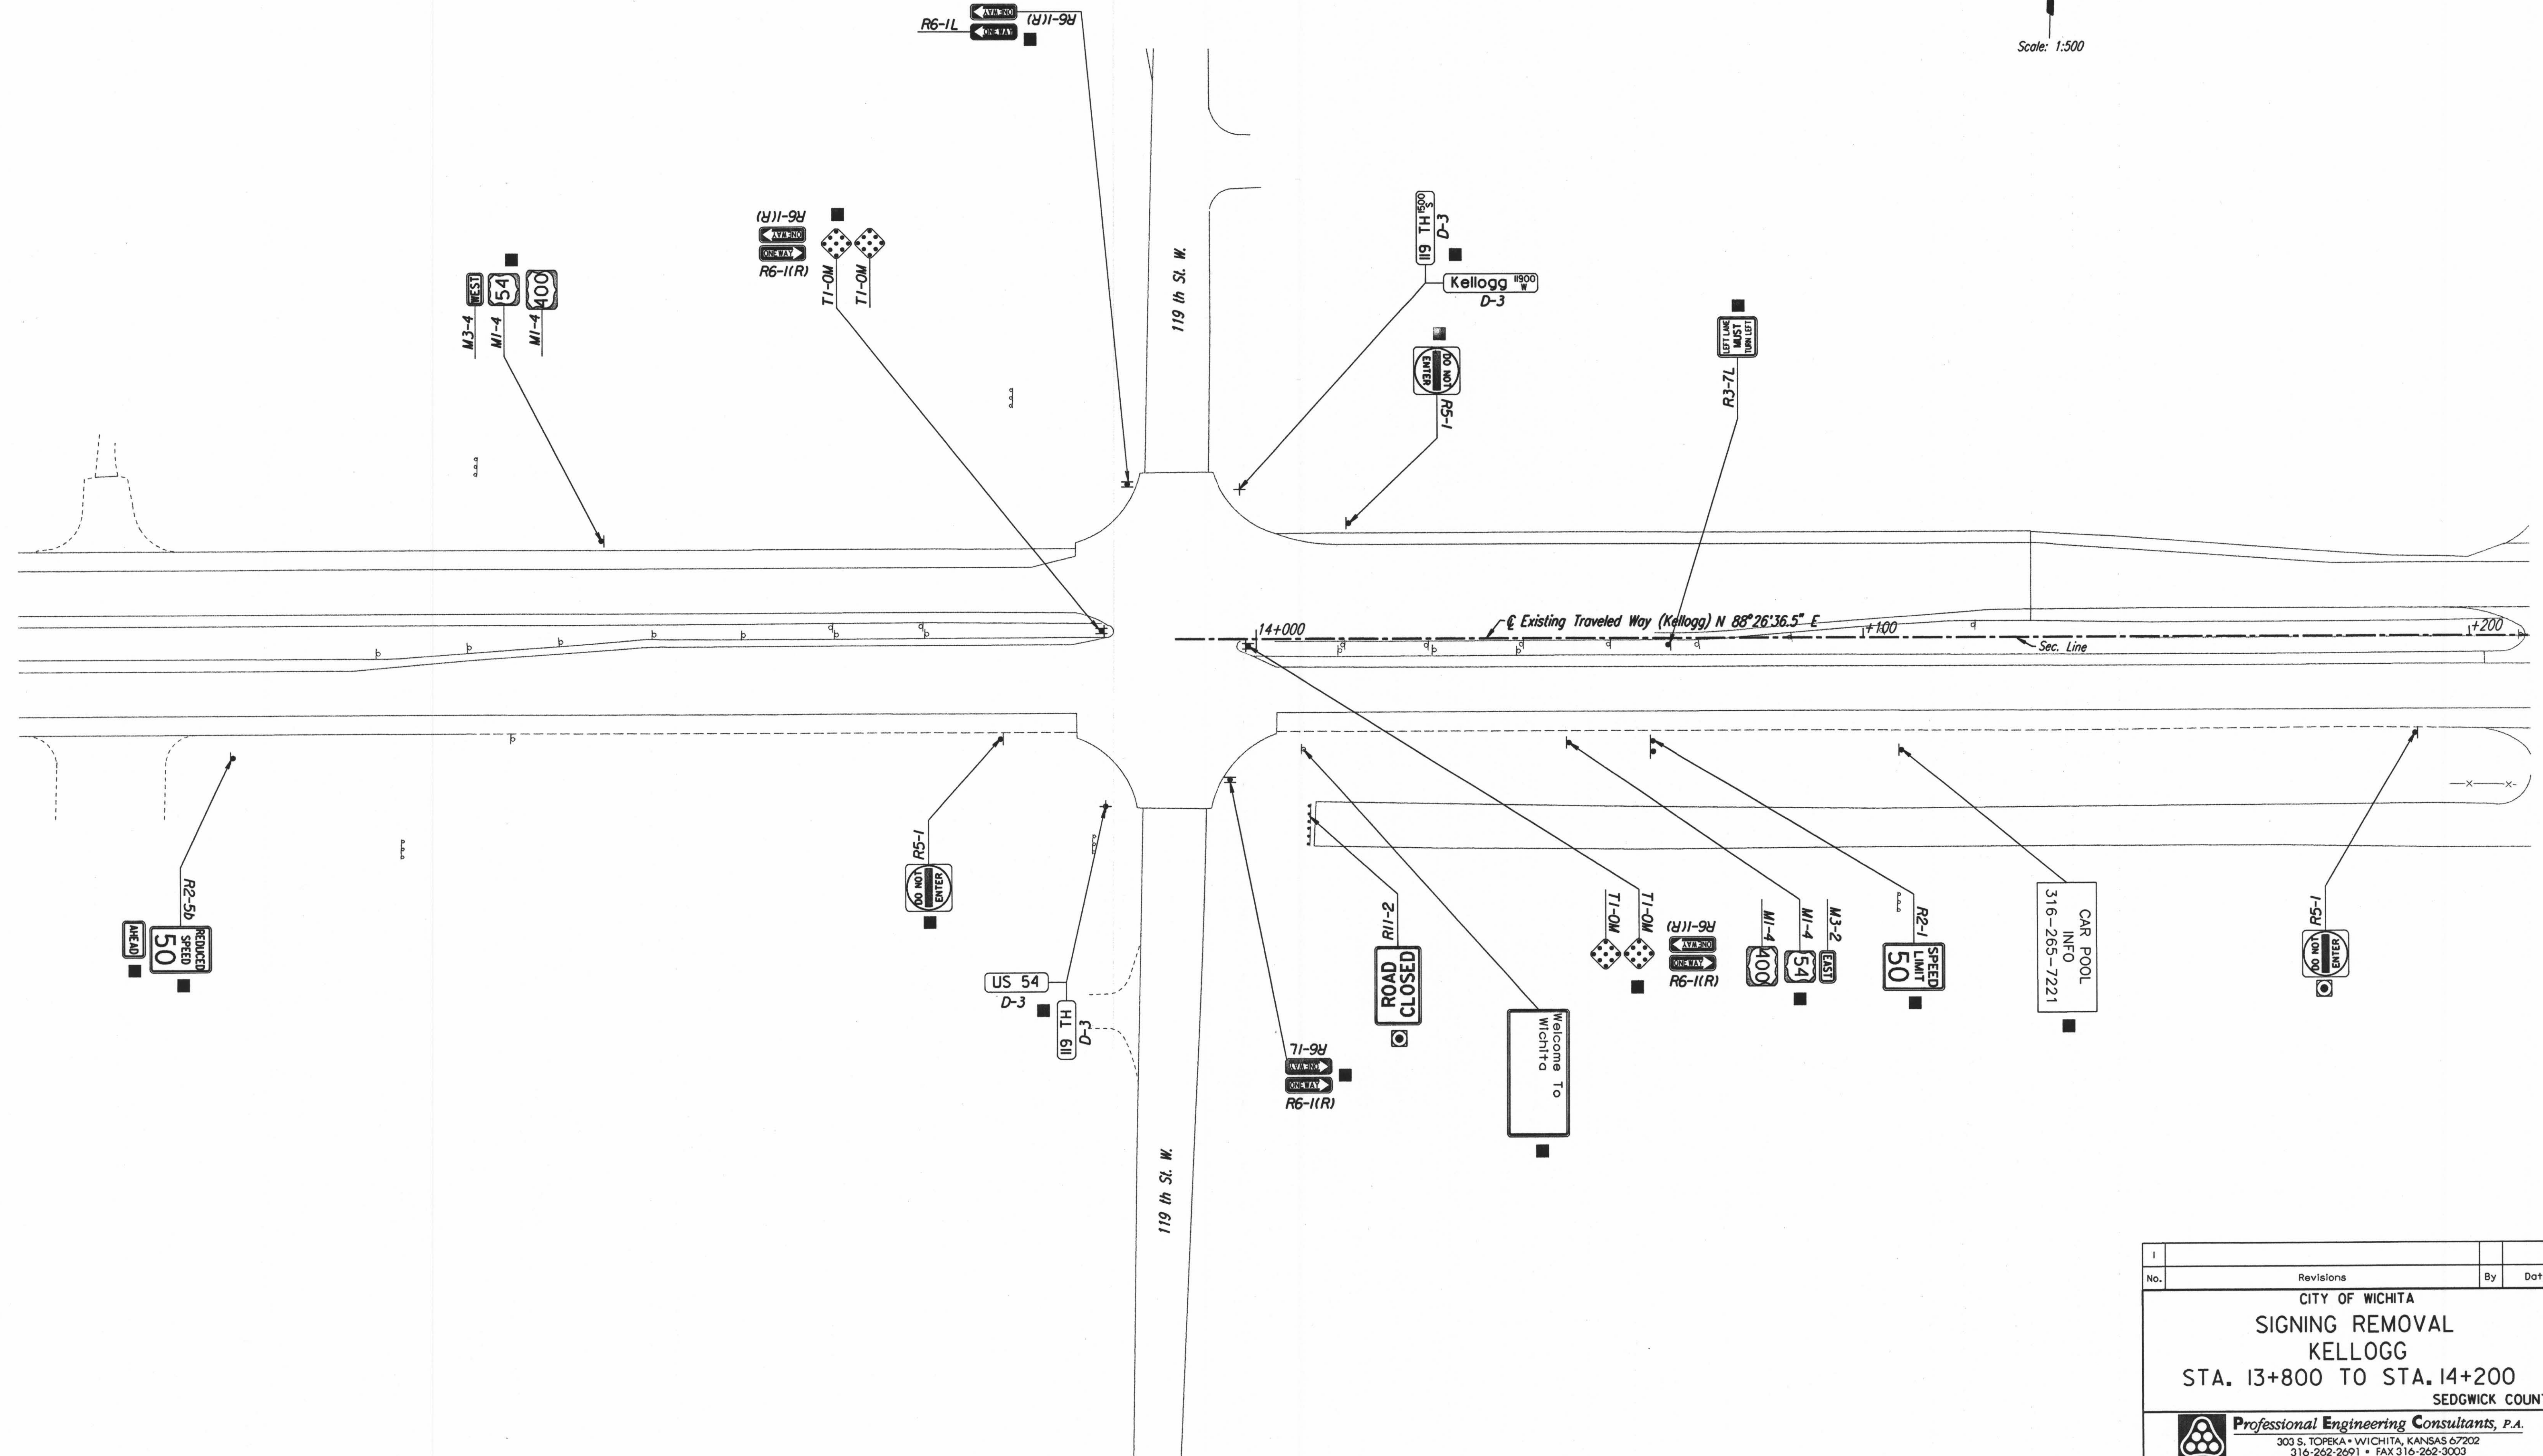

DSNR: WDH OPER: JGP SCALE: 1:500
 I:/1997/97362/Signing/Existing/PL138.DGN 11-23-1999 7:24:23 LAST REV: 1-25-2002 BY: svb

I			
No.	Revisions	By	Date
CITY OF WICHITA SIGNING REMOVAL KELLOGG STA. 13+800 TO STA. 14+200 SEDGWICK COUNTY			
 Professional Engineering Consultants, P.A. 303 S. TOPEKA • WICHITA, KANSAS 67202 316-262-2691 • FAX 316-262-3003			
Designed by	RPG	checked by	WDH
Drawn by	JGP	date	April, 2002
		Job No.	97362