




File: L:\2019\19T41021 - VCRRC Improvements\Drawings\C3D\PAVING_DRAINAGE\ANNABELLE (3).dwg Last Save: 2/25/2020 12:09 PM Last saved by: CDJurey
Last plotted by: Jurey, Caleb D. Plot Style: --- Plot Scale: 1:2,565 Plot Date: 2/27/2020 11:20 AM Plotter used: None

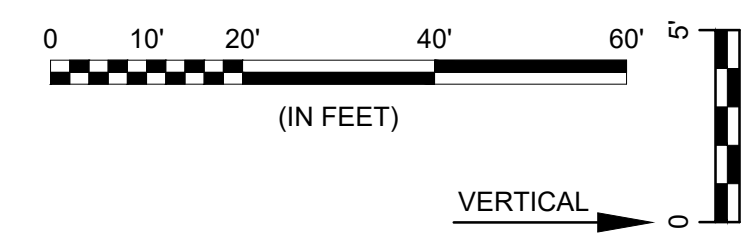

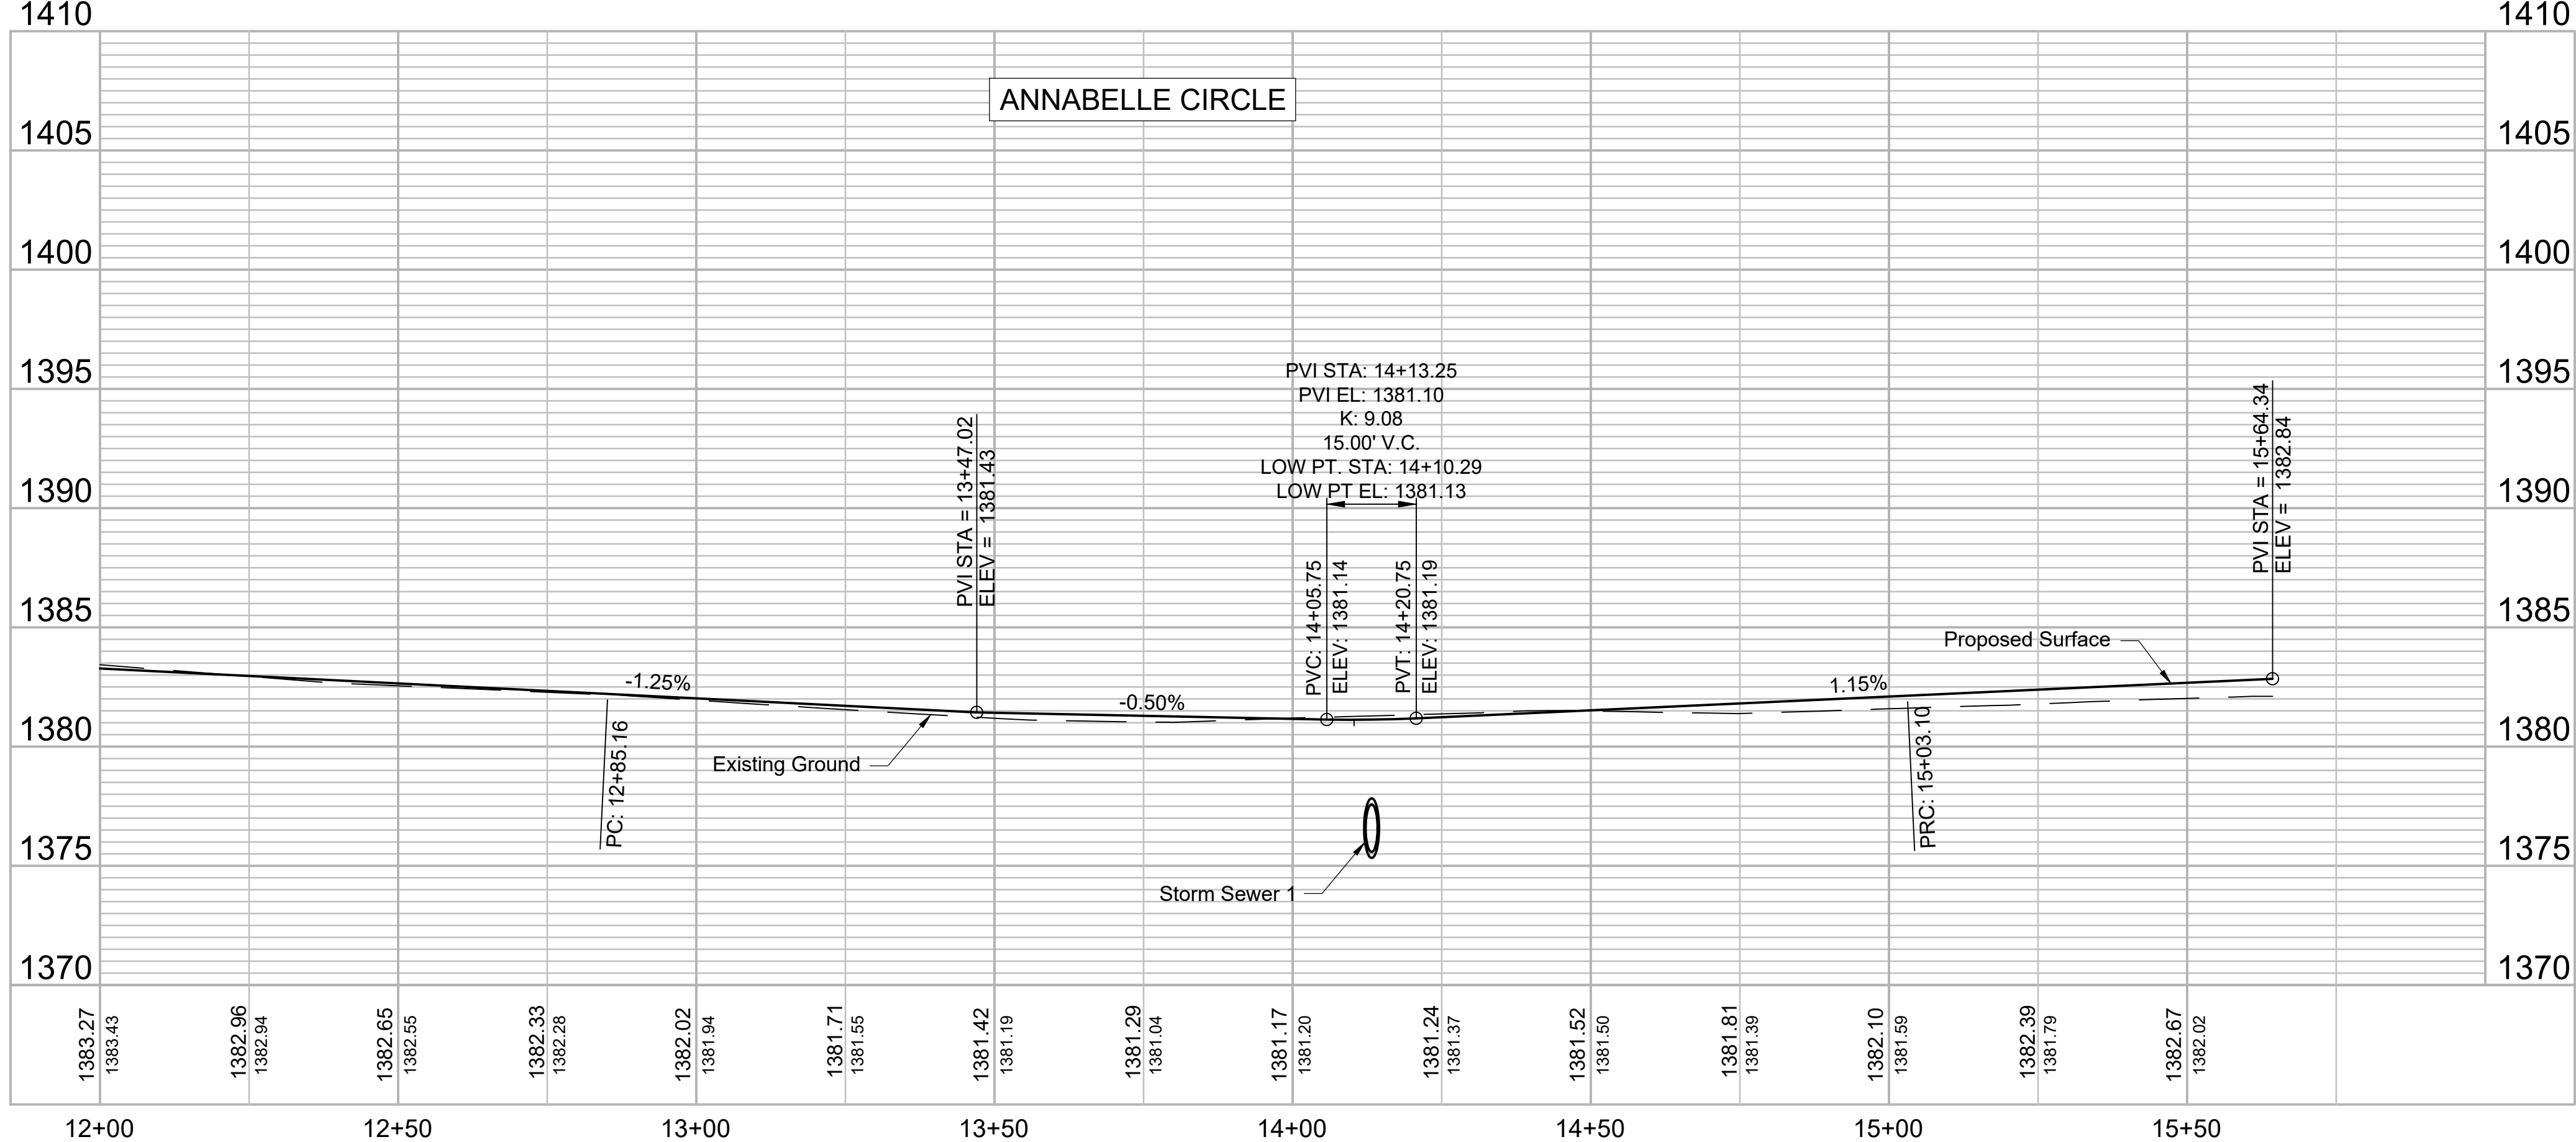

© 2020 GARVER, LLC
THIS DOCUMENT, ALONG WITH THE IDEAS AND DESIGNS CONVEYED HEREIN, SHALL BE CONSIDERED INSTRUMENTS OF PROFESSIONAL SERVICE AND ARE PROPERTY OF GARVER, LLC. ANY USE, REPRODUCTION, OR DISTRIBUTION OF THIS DOCUMENT, ALONG WITH THE IDEAS AND DESIGN CONTAINED HEREIN, IS PROHIBITED UNLESS AUTHORIZED IN WRITING BY GARVER, LLC OR EXPLICITLY ALLOWED IN THE GOVERNING PROFESSIONAL SERVICES AGREEMENT FOR THIS WORK.

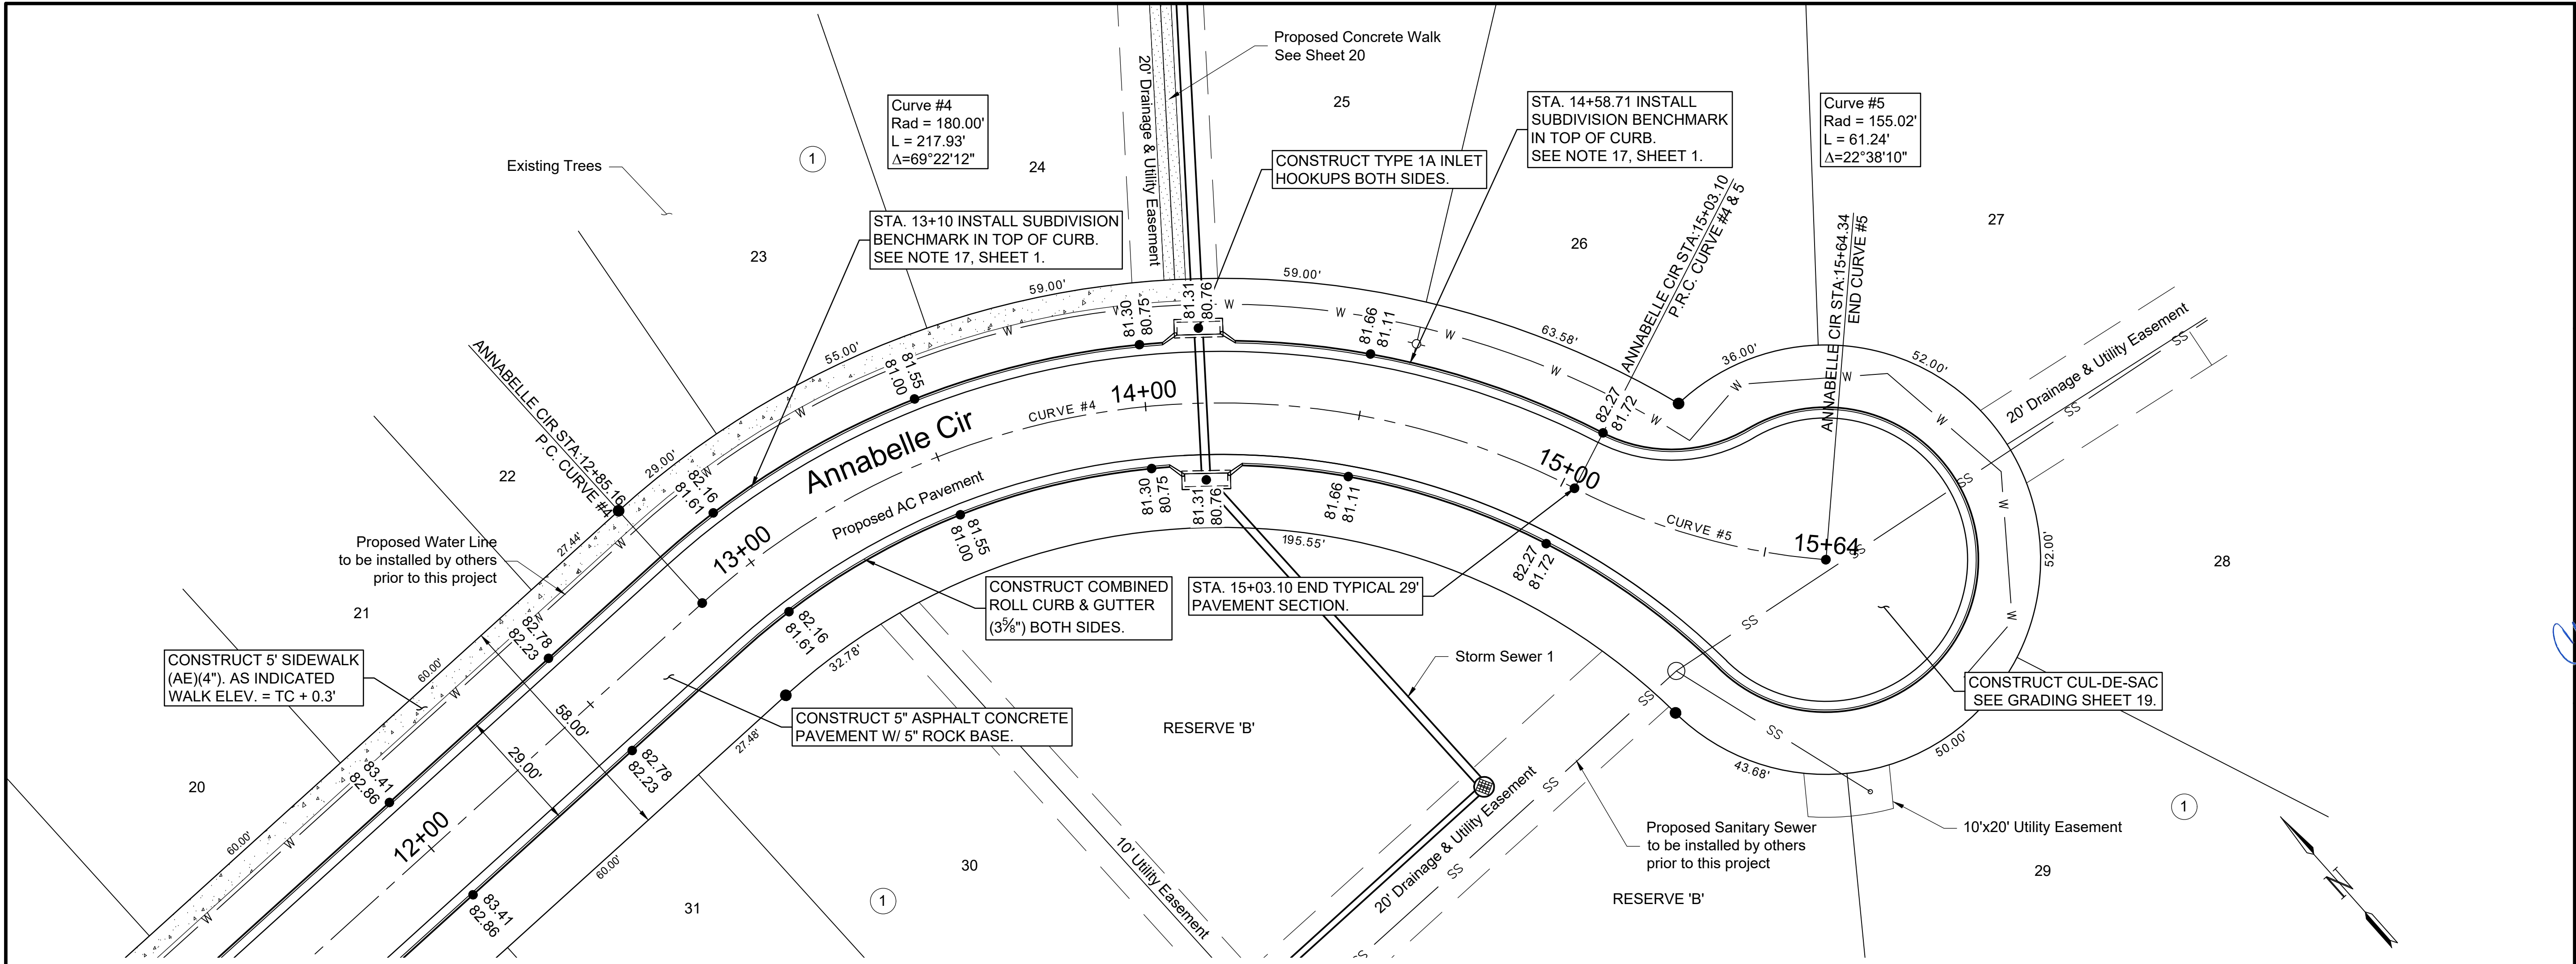

BY: _____
DESCRIPTION: _____
DATE: _____
REV: _____



CITY OF WICHITA
WICHITA, KANSAS
CHALET RIDGE ADDITION
PAVING

ANNABELLE CIR

JOB NO.: 19T41021
DATE: FEB 2020
DESIGNED BY: CMB
DRAWN BY: CDJ

BAR IS ONE INCH ON ORIGINAL DRAWING
IF NOT ONE INCH ON THIS SHEET, ADJUST SCALES ACCORDINGLY.

DRAWING NUMBER

SHEET
NUMBER **11** OF **47**