




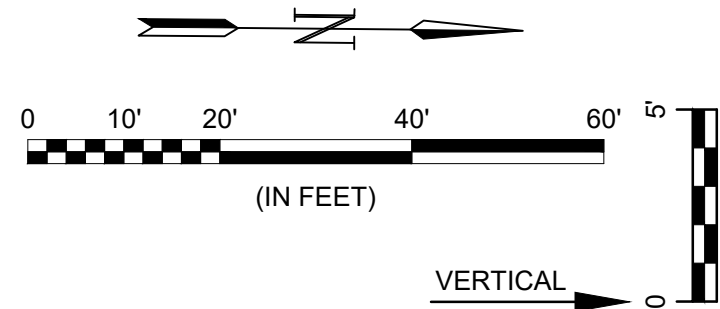

File: L:\2019\19T41021 - VCRRC Improvements\Drawings\C3DPAVING\_DRAINAGE\THATCHER.dwg Last Save: 3/3/2020 2:49 PM Last saved by: CDJurey  
Last plotted by: Jurey, Caleb D. Plot Style: --- Plot Scale: 1:2,565 Plot Date: 3/3/2020 2:56 PM Plotter used: None

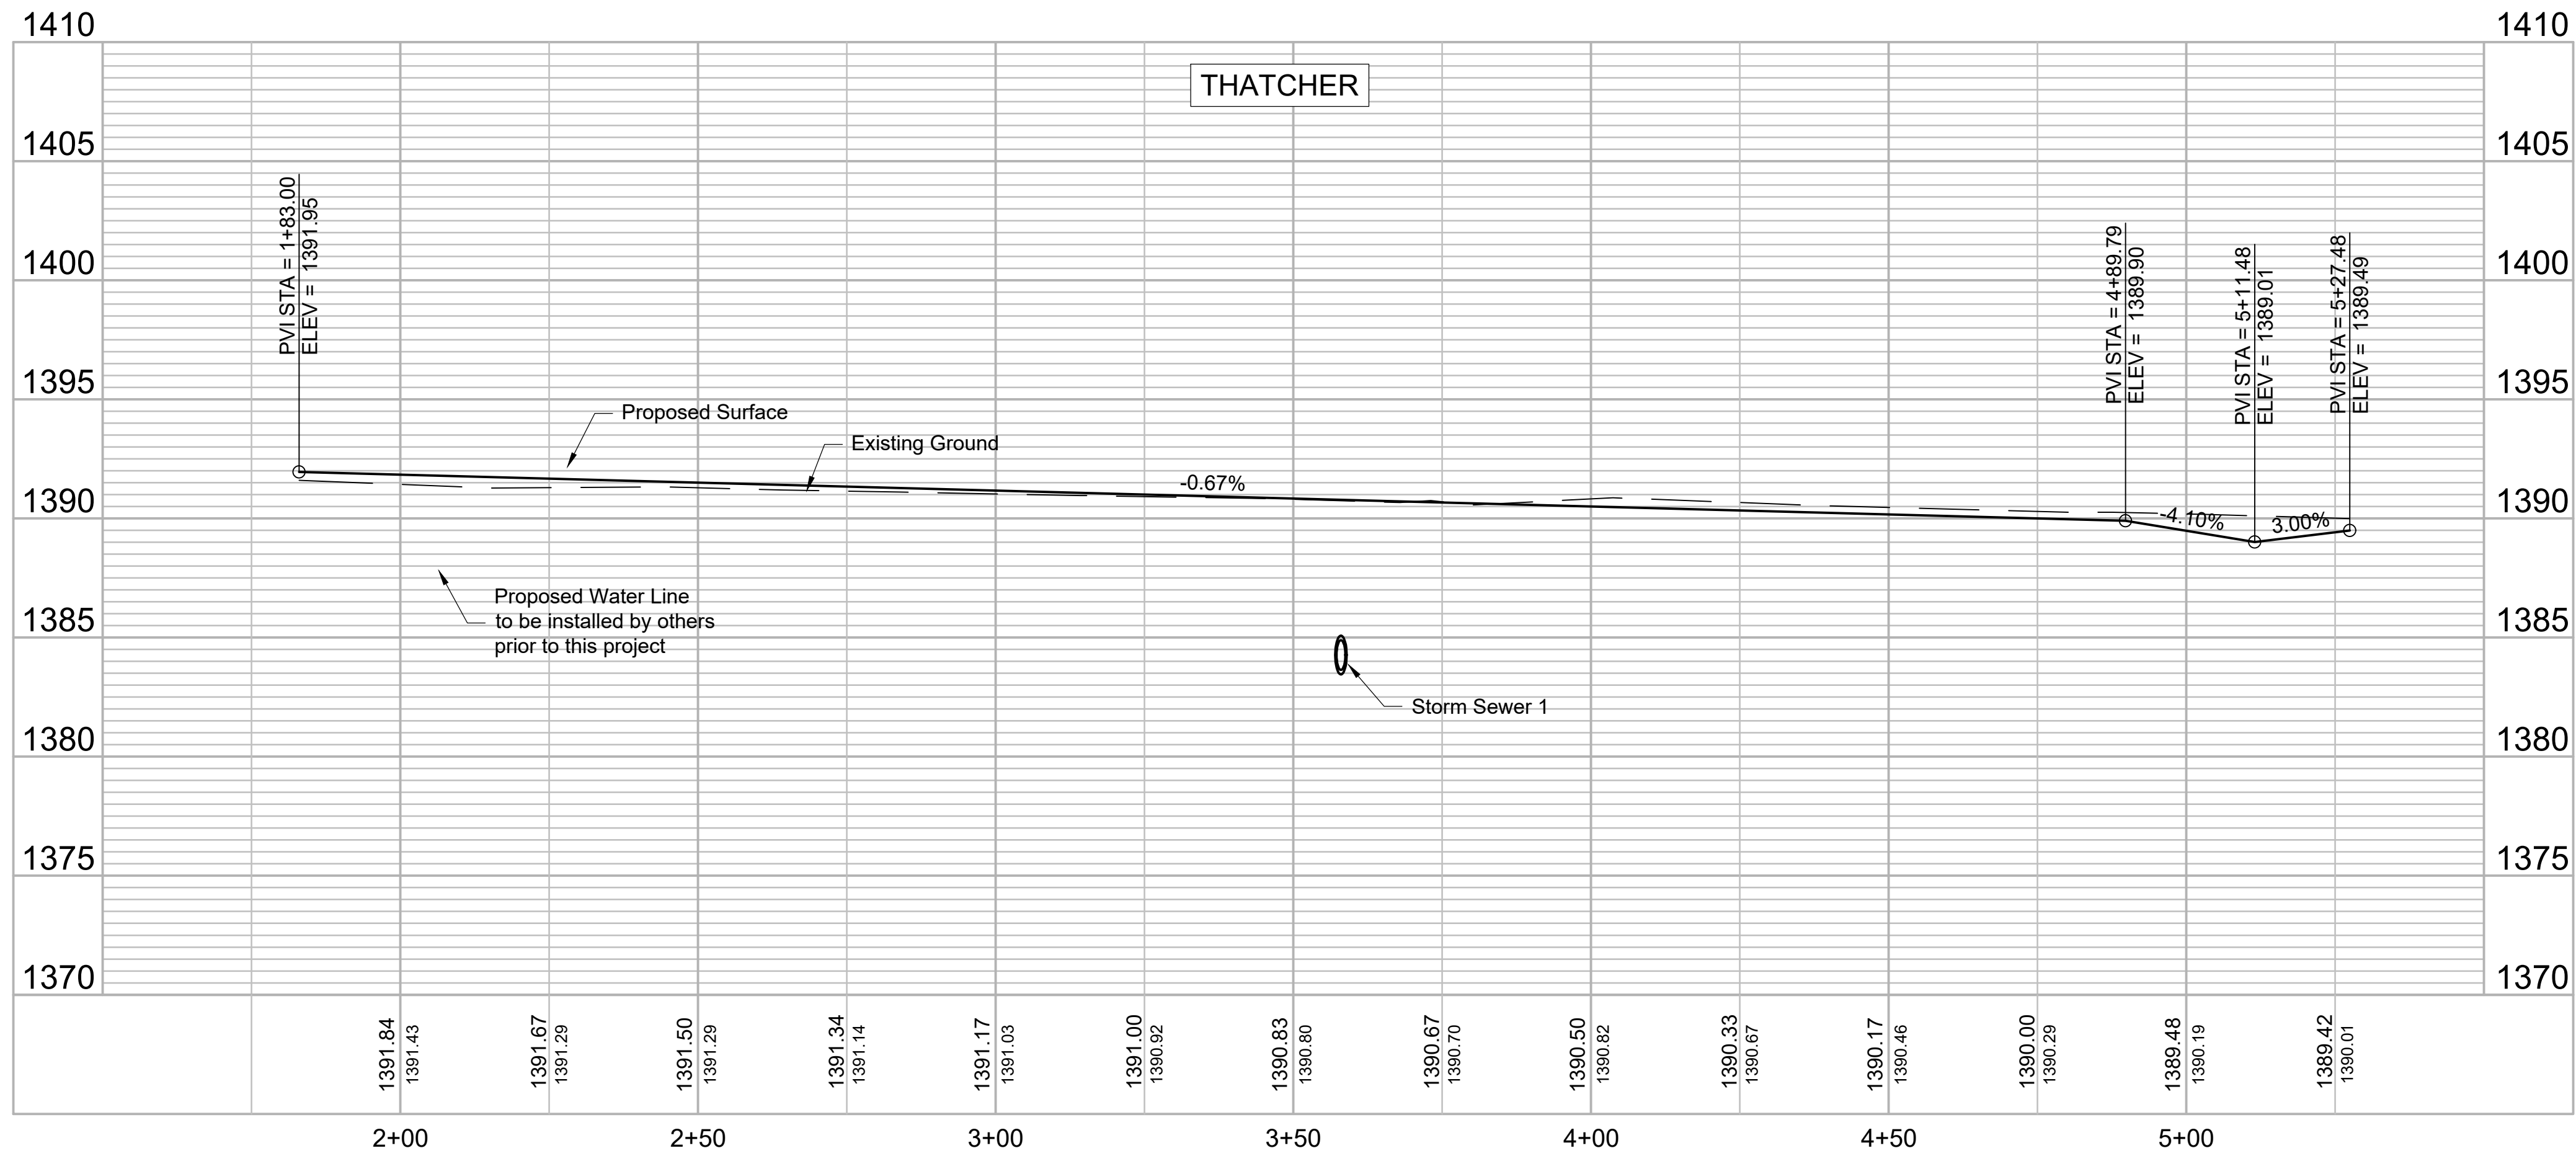

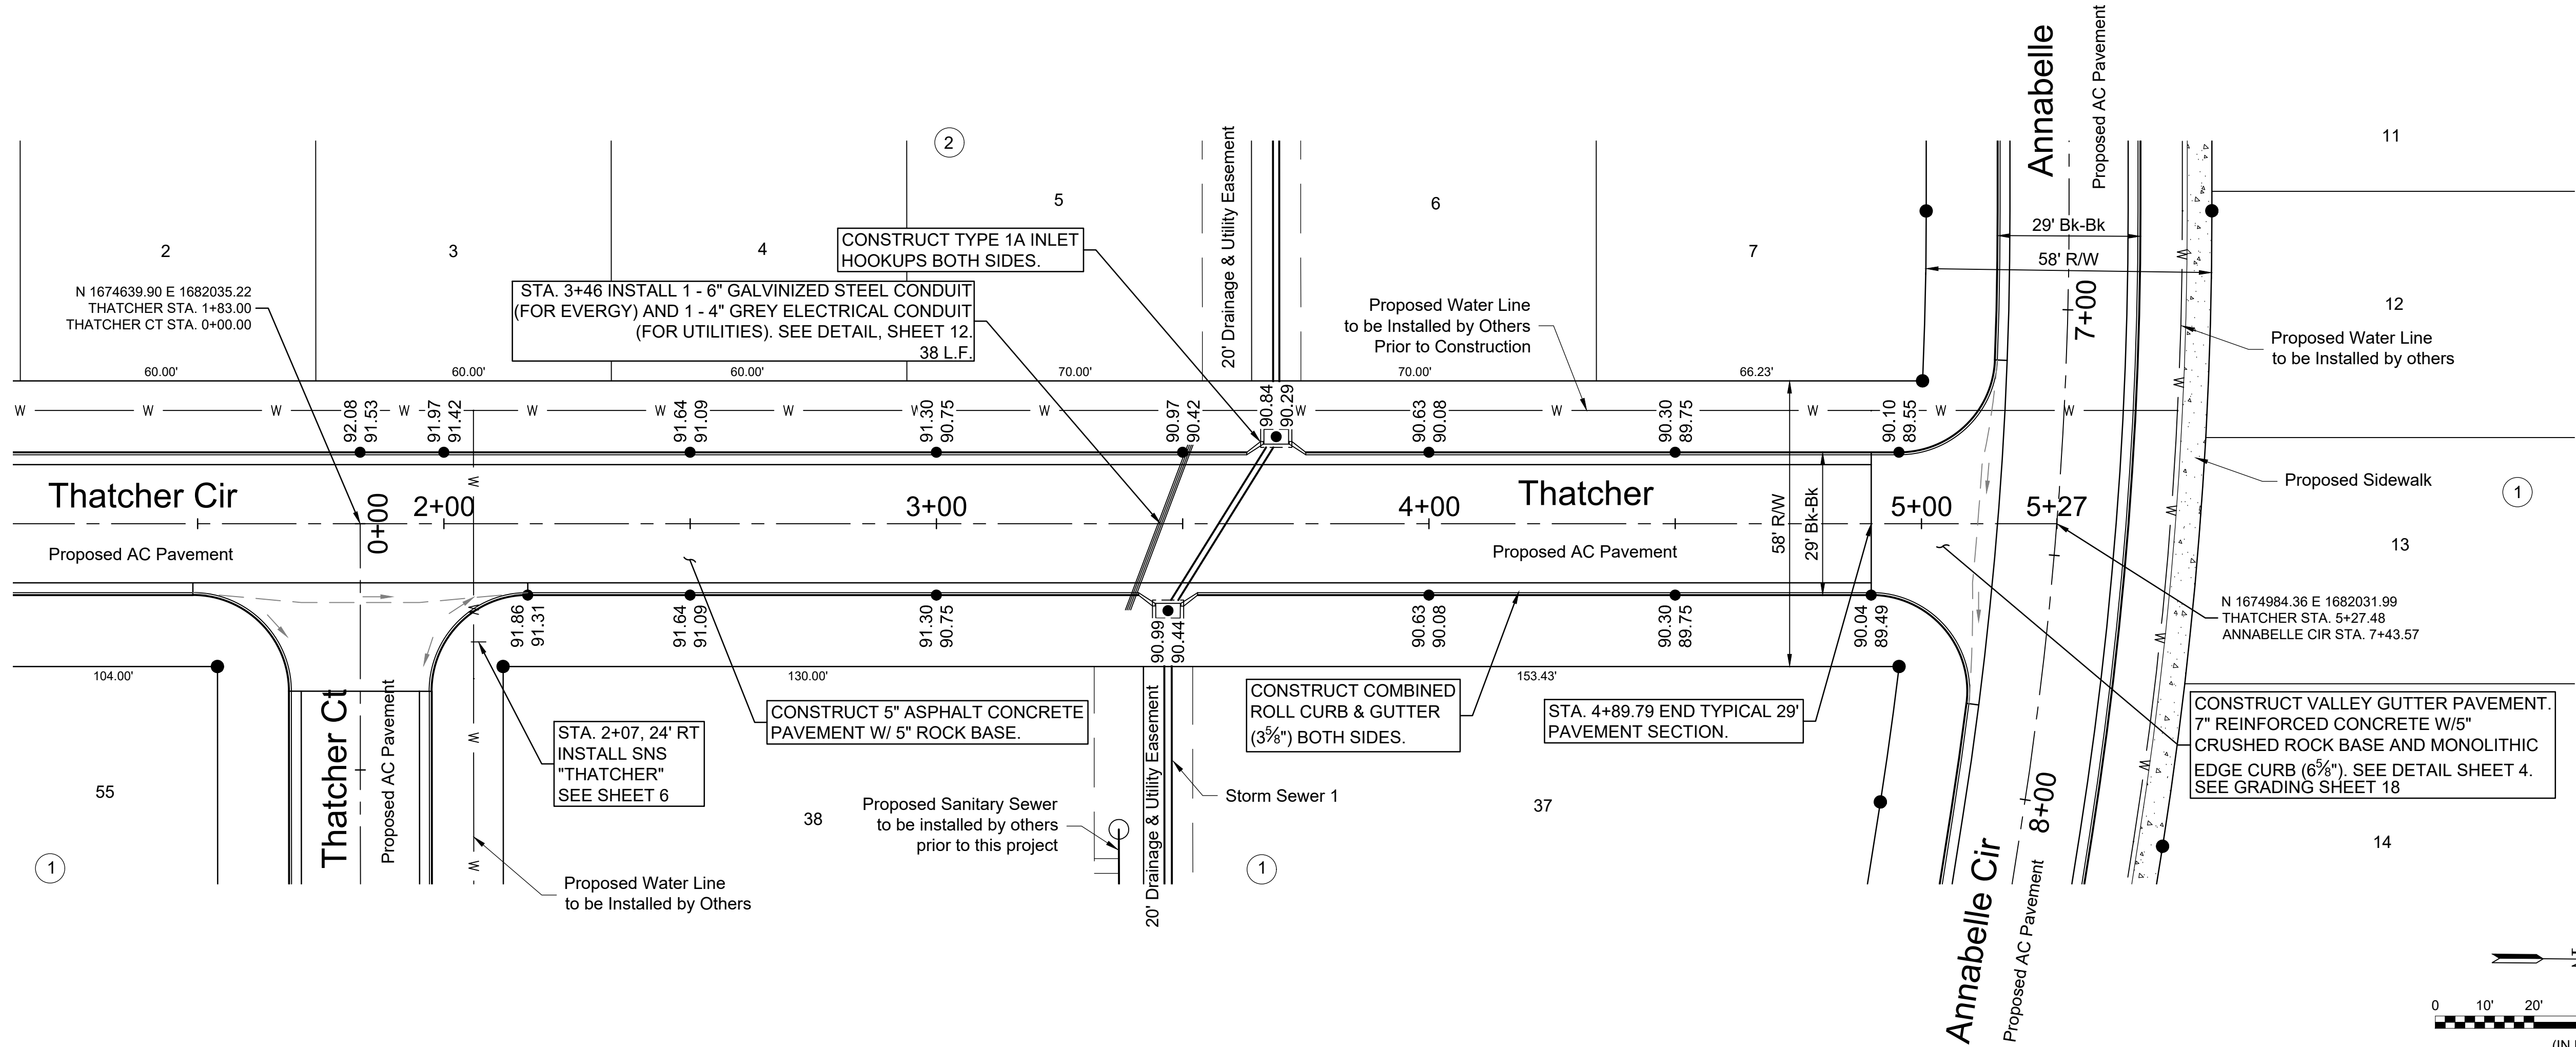


© 2020 GARVER, LLC  
THIS DOCUMENT, ALONG WITH THE IDEAS AND DESIGNS CONVEYED HEREIN, SHALL BE CONSIDERED INSTRUMENTS OF PROFESSIONAL SERVICE AND ARE PROPERTY OF GARVER, LLC. ANY USE, REPRODUCTION, OR DISTRIBUTION OF THIS DOCUMENT, ALONG WITH THE IDEAS AND DESIGN CONTAINED HEREIN, IS PROHIBITED UNLESS AUTHORIZED IN WRITING BY GARVER, LLC OR EXPLICITLY ALLOWED IN THE GOVERNING PROFESSIONAL SERVICES AGREEMENT FOR THIS WORK.



BY: CDJ  
DESCRIPTION: Adjusted Conduits  
DATE: 03/03/20  
REV: 1



CITY OF WICHITA  
WICHITA, KANSAS  
CHALET RIDGE ADDITION  
PAVING

THATCHER

JOB NO.: 19T41021  
DATE: FEB 2020  
DESIGNED BY: CMB  
DRAWN BY: CDJ

BAR IS ONE INCH ON ORIGINAL DRAWING  
IF NOT ONE INCH ON THIS SHEET, ADJUST SCALES ACCORDINGLY.

DRAWING NUMBER  
-----

SHEET  
NUMBER 13 OF 47