



WT INVESTMENTS ADDITION


WICHITA, SEDGWICK COUNTY, KANSAS

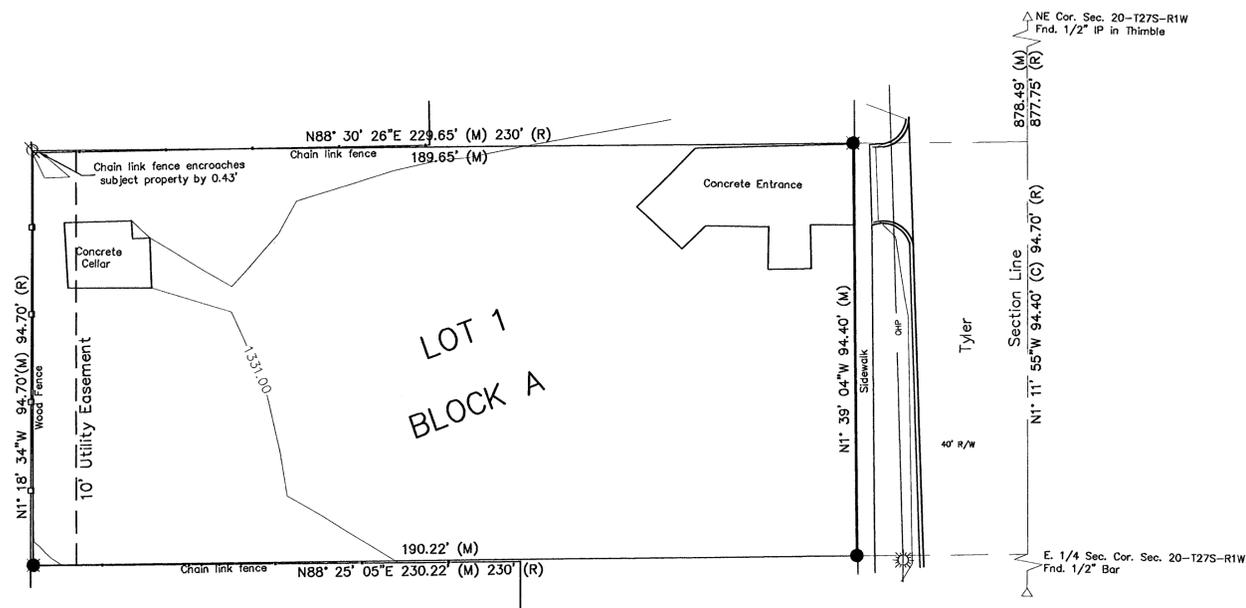

LOT 1
BLOCK A

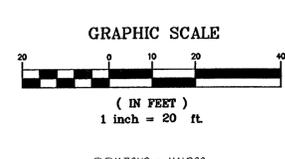

- LEGEND**
- 5/8" Bar Found
 - 1" Pinched Pipe Found
 - (M) Measured distance
 - (R) Record distance
 - (C) Calculated distance

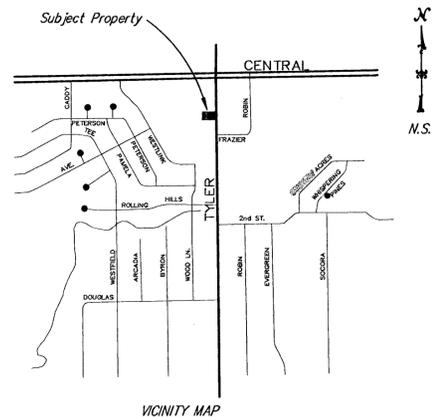

State of Kansas)
Sedgwick County) ss

I, the undersigned licensed land surveyor in aforesaid county and state, do hereby certify that, under the supervision of the undersigned, we, Poe & Associates, Inc., have surveyed and platted "WT INVESTMENTS ADDITION", Wichita, Sedgwick County, Kansas and that the accompanying plat is a true and correct exhibit of the property surveyed, described as follows:

Beginning at a point on the East line of the Northeast Quarter of Section 20, Township 27 South, Range 1 West of the 6th P.M., Sedgwick County, Kansas, and 877.75 feet South of the of the Northeast corner of the Northeast Quarter of said section 20, thence West parallel with the North line of said section 20, for a distance of 230 feet; thence South 94.70 feet; thence East 230 feet to a point on the the East line of said Section 20; thence North 94.70 feet to the point of beginning

Existing public dedications, rights-of-way, and easements being vacated by virtue of K.S.A. 12-512(b).

_____, Surveyor
William P. Fox #799

State of Kansas) ss
Sedgwick County)

Know all men by these presents that we, the undersigned, have caused the land described in the surveyor's certificate to be platted into a Lot and a Block to be known as "WT INVESTMENTS ADDITION", Wichita, Sedgwick County, Kansas. The utility easement is hereby granted as indicated for constructing, maintaining, operating, and repairing utilities.

WT INVESTMENTS, LLC
Wade Burton Taylor, _____

By: _____

Name: _____

Title: _____

State of Kansas) SS
Sedgwick County)

The foregoing instrument acknowledged before me, this _____ day of _____, 2013, by _____.

_____, Notary Public

My App't. Exp. _____

This plat of "WT INVESTMENTS ADDITION", Wichita, Sedgwick County, Kansas, has been submitted to and approved by the Wichita-Sedgwick County Metropolitan Area Planning Commission, Wichita, Kansas.

Dated this _____ day of _____, 2013.

Wichita-Sedgwick County Metropolitan Area Planning Commission

_____, Chair
Shawn Farney

_____, Secretary
John L. Schiegel

This plat approved and all dedications shown hereon, accepted by the City Council of the City of Wichita, Kansas, this _____ day of _____, 2013.

_____, Mayor
Carl Brewer

_____, City Clerk
Karen Sublett

Reviewed in accordance with K.S.A. 58-2005 on this _____ day of _____, 2013.

_____, Deputy County Surveyor
Sedgwick County Kansas
Tricia L. Robello, LS #1246

Entered on transfer record this _____ day of _____, 2013.

_____, County Clerk
Kelly B. Arnold

State of Kansas) SS
Sedgwick County)

This is to certify that this plat has been filed for record in the office of the Register of Deeds, this _____ day of _____, 2013, at o'clock _____ M: and is duly recorded.

_____, Register of Deeds
Bill Meek

_____, Deputy
Tonya Buckingham