




200 N. EMPORIA, SUITE 100
WICHITA, KANSAS 67202
PH. (316) 440-4304 | FAX (316) 440-4309
wh@kveng.com | www.kveng.com

KAW VALLEY ENGINEERING

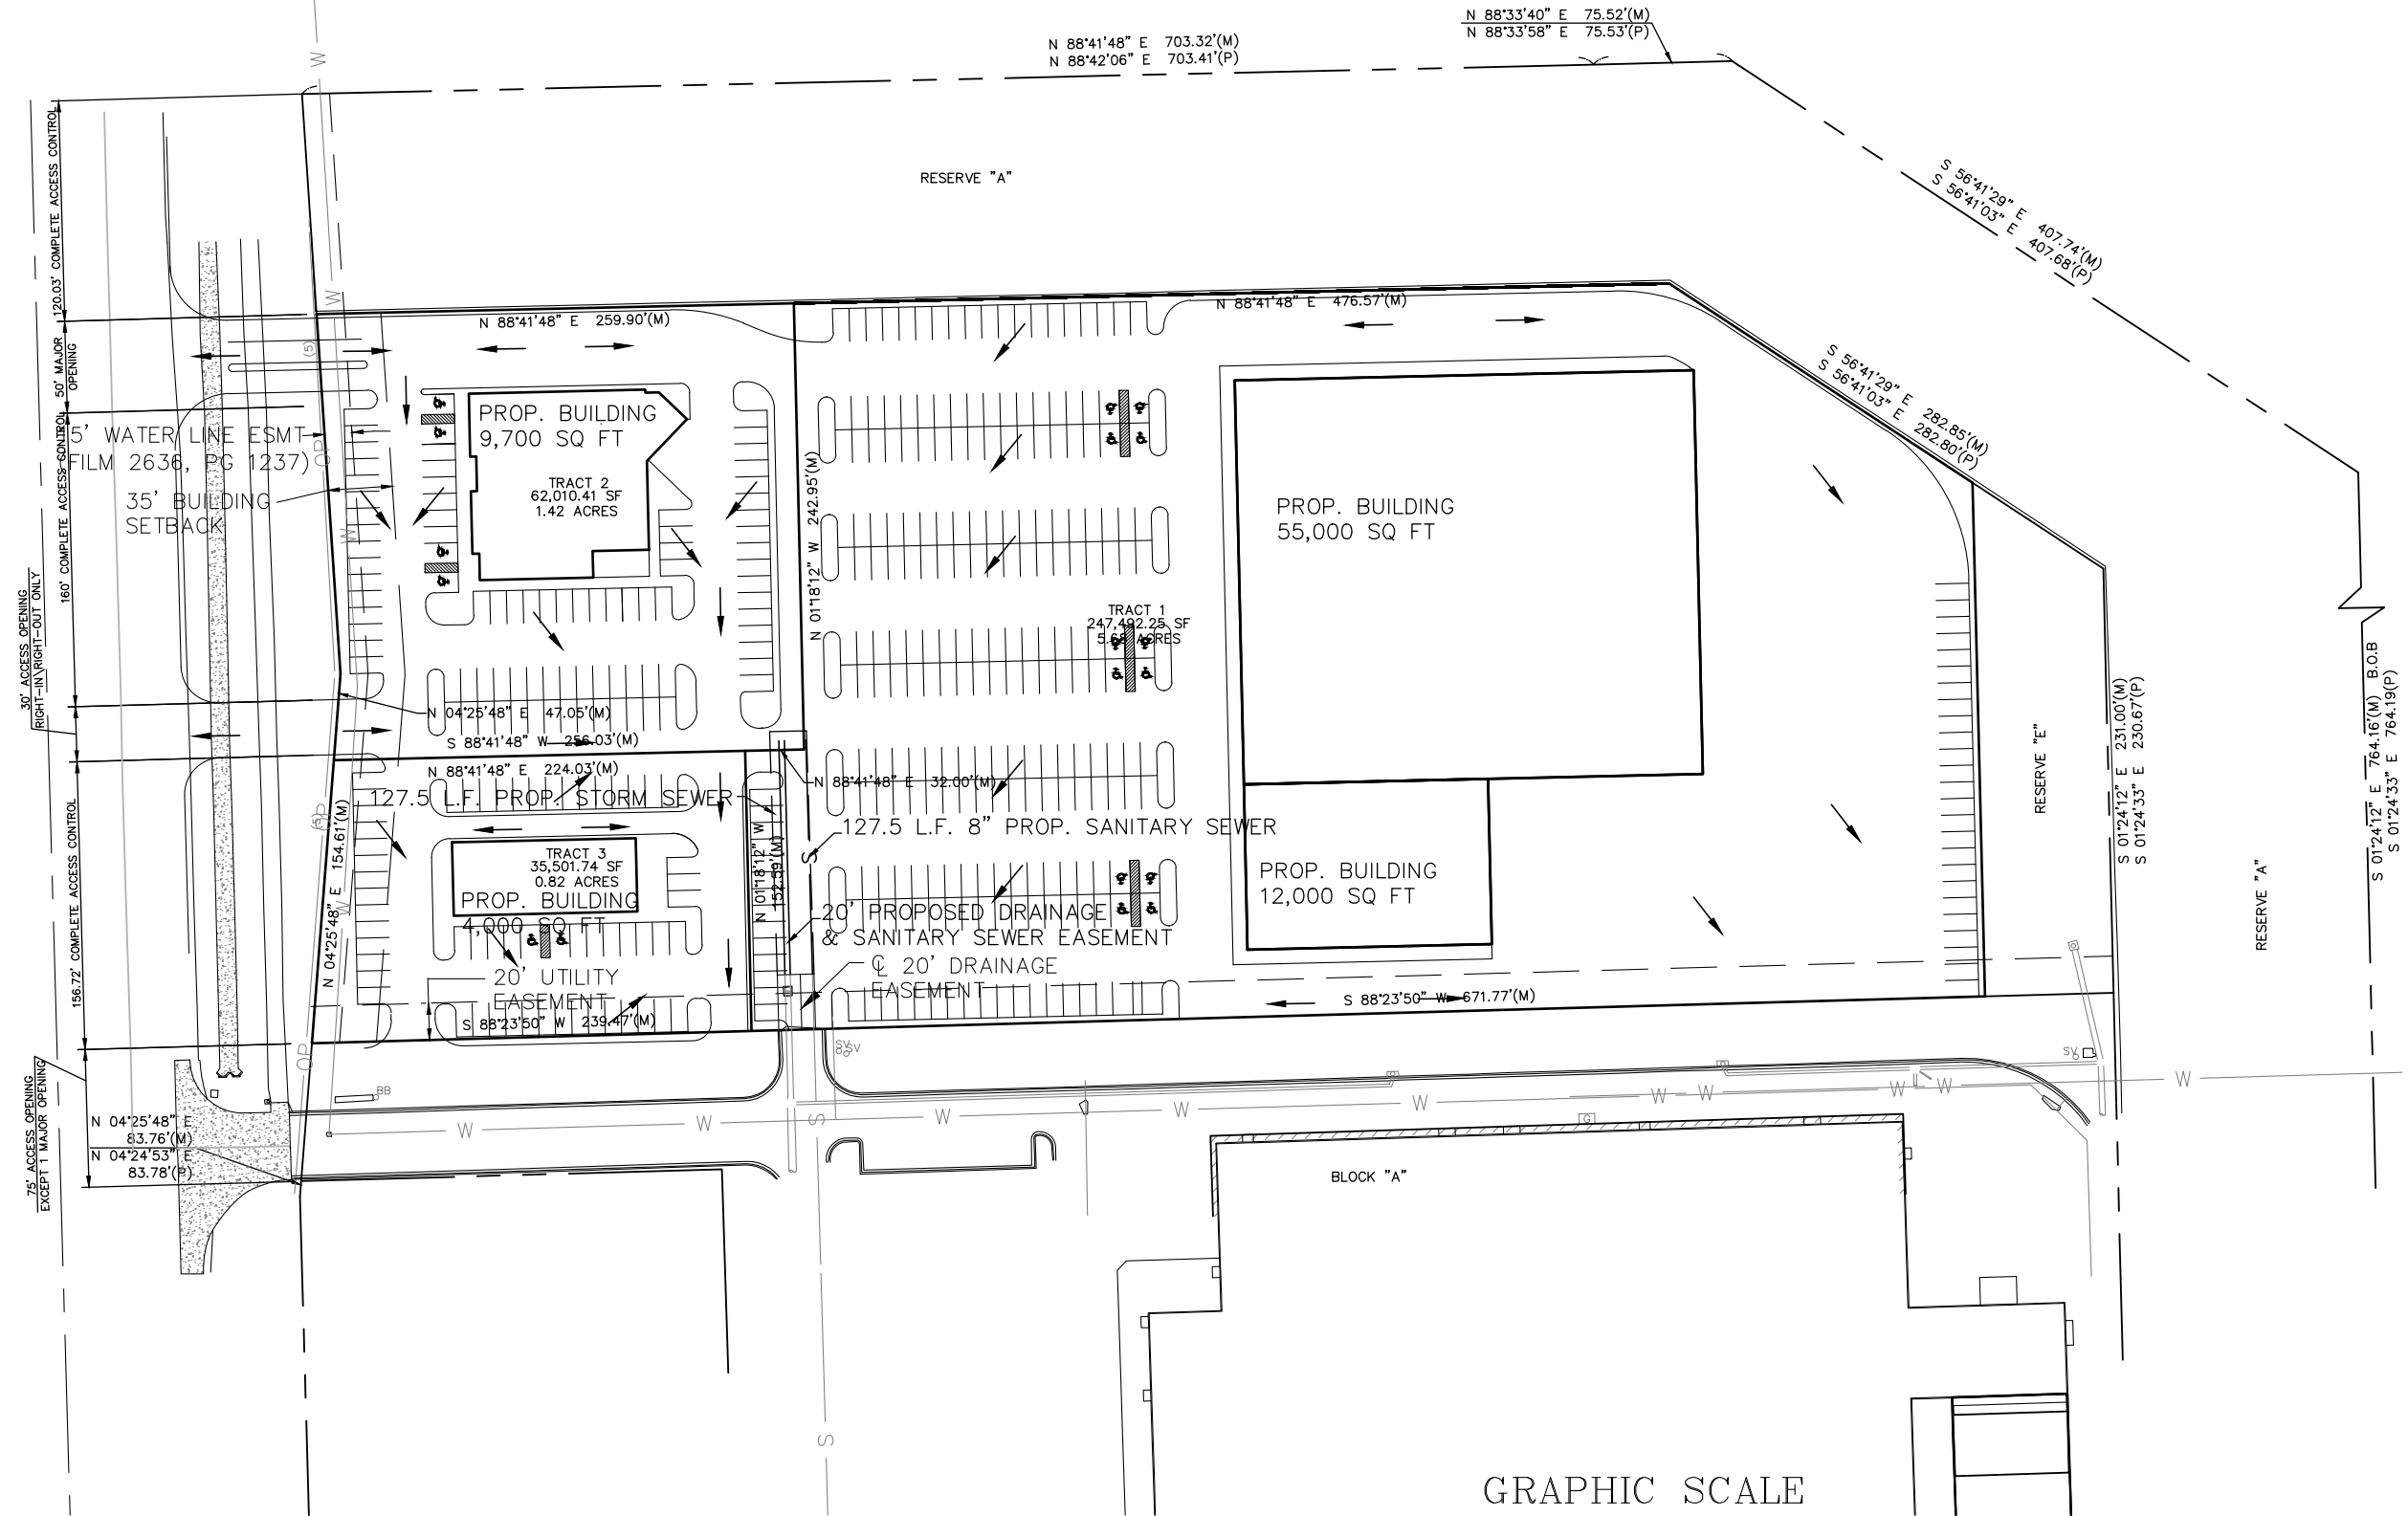

(IN FEET)
1 inch = 100 ft.

11/19/14
0001UPEXBA