


DWR EXHIBIT

SAVINA 5TH ADDITION

WICHITA, SEDGWICK COUNTY, KANSAS

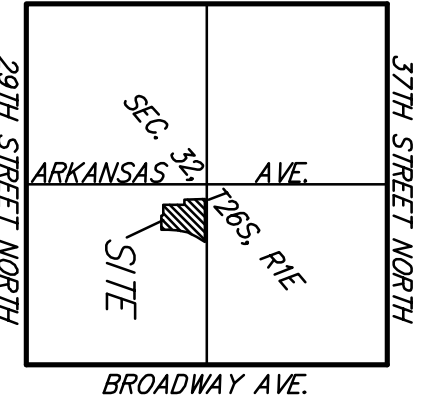

VICINITY MAP


0 40 80
DATE OF PREPARATION: 15 FEBRUARY 2007
DATE OF TYPING: 15 SEPTEMBER 2004
CONTOUR INTERVALS = 1 FOOT

DRAWN BY: JEFFREY L. HANSEN, INC.
610 N. MAIN
WICHITA, KS 67201
EXECUTIVE DIRECTOR
PHONE: (316) 264-1108

APPROVED AND 33RD ST. NORTH
32ND ST. SOUTH OF CENTERLINE OF 33RD ST. GOING EAST
32ND ST. SOUTH OF CENTERLINE OF 33RD ST. GOING WEST
OWNERS: THE SEDGWICK COUNTY AND DRAINAGE CANAL
ELEV. 1235.0 (GTT DATUM)

RESERVE USES: HEAVY RESERVED FOR OPEN SPACE, LANDSCAPING, DRAINAGE PURPOSES, MONUMENTS AND STREETS.

- FH = Fire Hydrant
- G = Gas Meter
- G = Gas Valve
- LP = Light Pole
- MB = Mail Box
- △ S = Sign Pole
- SSM = Sanitary Sewer Manhole
- WM = Water Meter

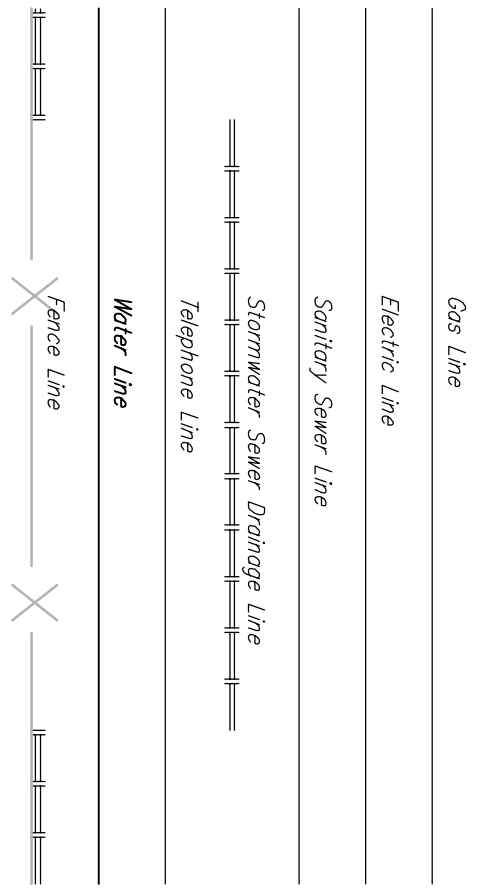

STREAM OBSTRUCTION LOCATIONS

NOTE: FEMA Boundary, scaled per location per FEMA FRM Panel 335 of 700 for Sedgwick County, Kansas, effective February 2, 2007.

Floodplain Boundary per HEC-RAS established with flow rate of 800 cfs.

All homes are proposed to be slab-on-grade construction.

DWR EXHIBIT

SAVINA 5TH ADDITION