


KEY NOTES

- ① POINT OF BEGINNING - ALL IMPROVEMENTS SHALL BE PLACED RELATIVE TO THIS POINT. G.C. SHALL REVIEW COLUMN PLACEMENT STAKES WITH OWNER PRIOR TO DEMOLITION OPERATIONS
- ② REFERENCE PLANE - ALL IMPROVEMENTS SHALL BE PLACED PARRALEL, PERPENDICULAR, OR AS OTHERWISE NOTED RELATIVE TO THIS PLANE.
- ③ EXISTING OVERHANG - SIDE WALL FLASH PER PRE-ENGINEERED CANOPY DETAIL
- ④ EXISTING CLEANOUT TO REMAIN - G.C. SHALL VERIFY ROUTE OF SANITARY TO AVOID DISRUPTIONS
- ⑤ CUT AND REMOVE 8" W. CONC. WALK EDGE TO ALLOW CANOPY FTG. CAP AND EXPANSION JOINT MTRL.
- ⑥ COORDINATE FOOTING DEPTH WITH STRUCTURAL DESIGN
- ⑦ G.C. SHALL ATTAIN ON BEHALF OF OWNER A HOLD HARMLESS AGREEMENT FROM THE CITY OF WICHITA - WATER DEPARTMENT TO ALLOW FOR THE CANOPY TO PASS OVER THE EXISTING SANITARY SEWER MAIN.
- ⑧ DOOR OPERATOR BOLLARD - G.C. SHALL PRESERVE UNDERGROUND ELECTRICAL CONNECTION TO BUILDING.
- ⑨ PREFINISHED DOWNSPOUT BY PRE-ENGINEERED CANOPY MFG. - G.C. SHALL ENSURE PROPER DRAINAGE AWAY FROM WALK
- ⑩ G.C. SHALL VERIFY REMOVAL OF POST WITH OWNER

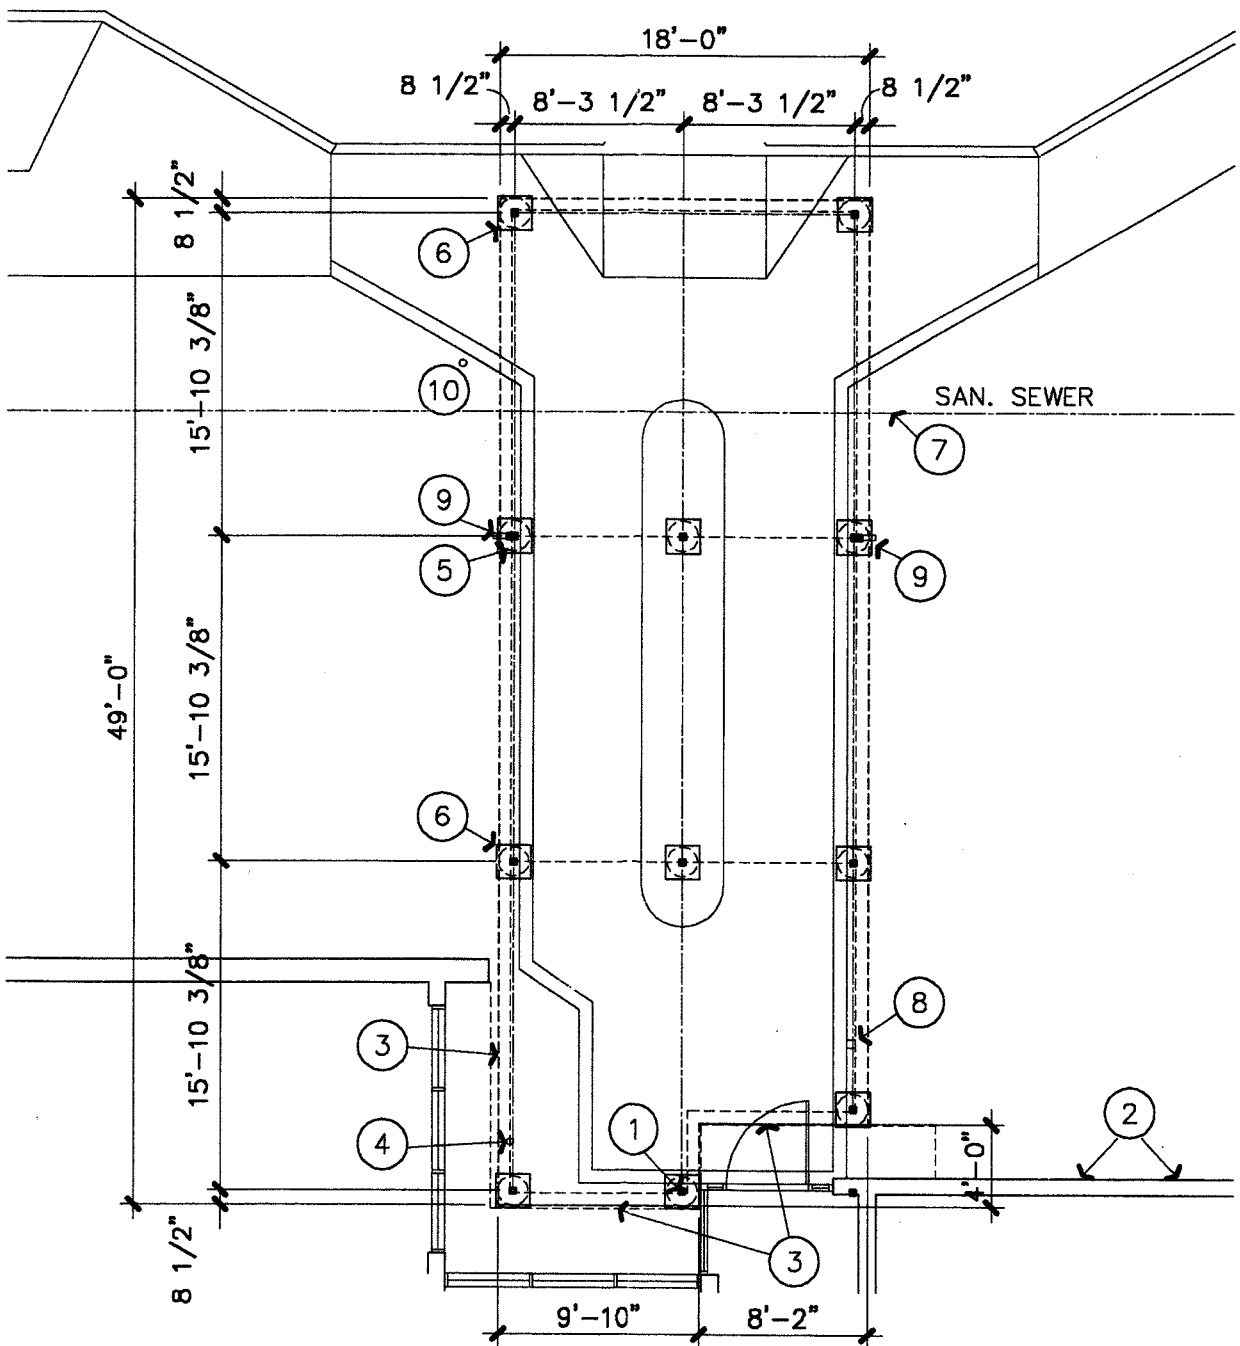

SITE LAYOUT PLAN

1" = 10'-0" (24x36) or 1" = 20'-0" (11x17)

