


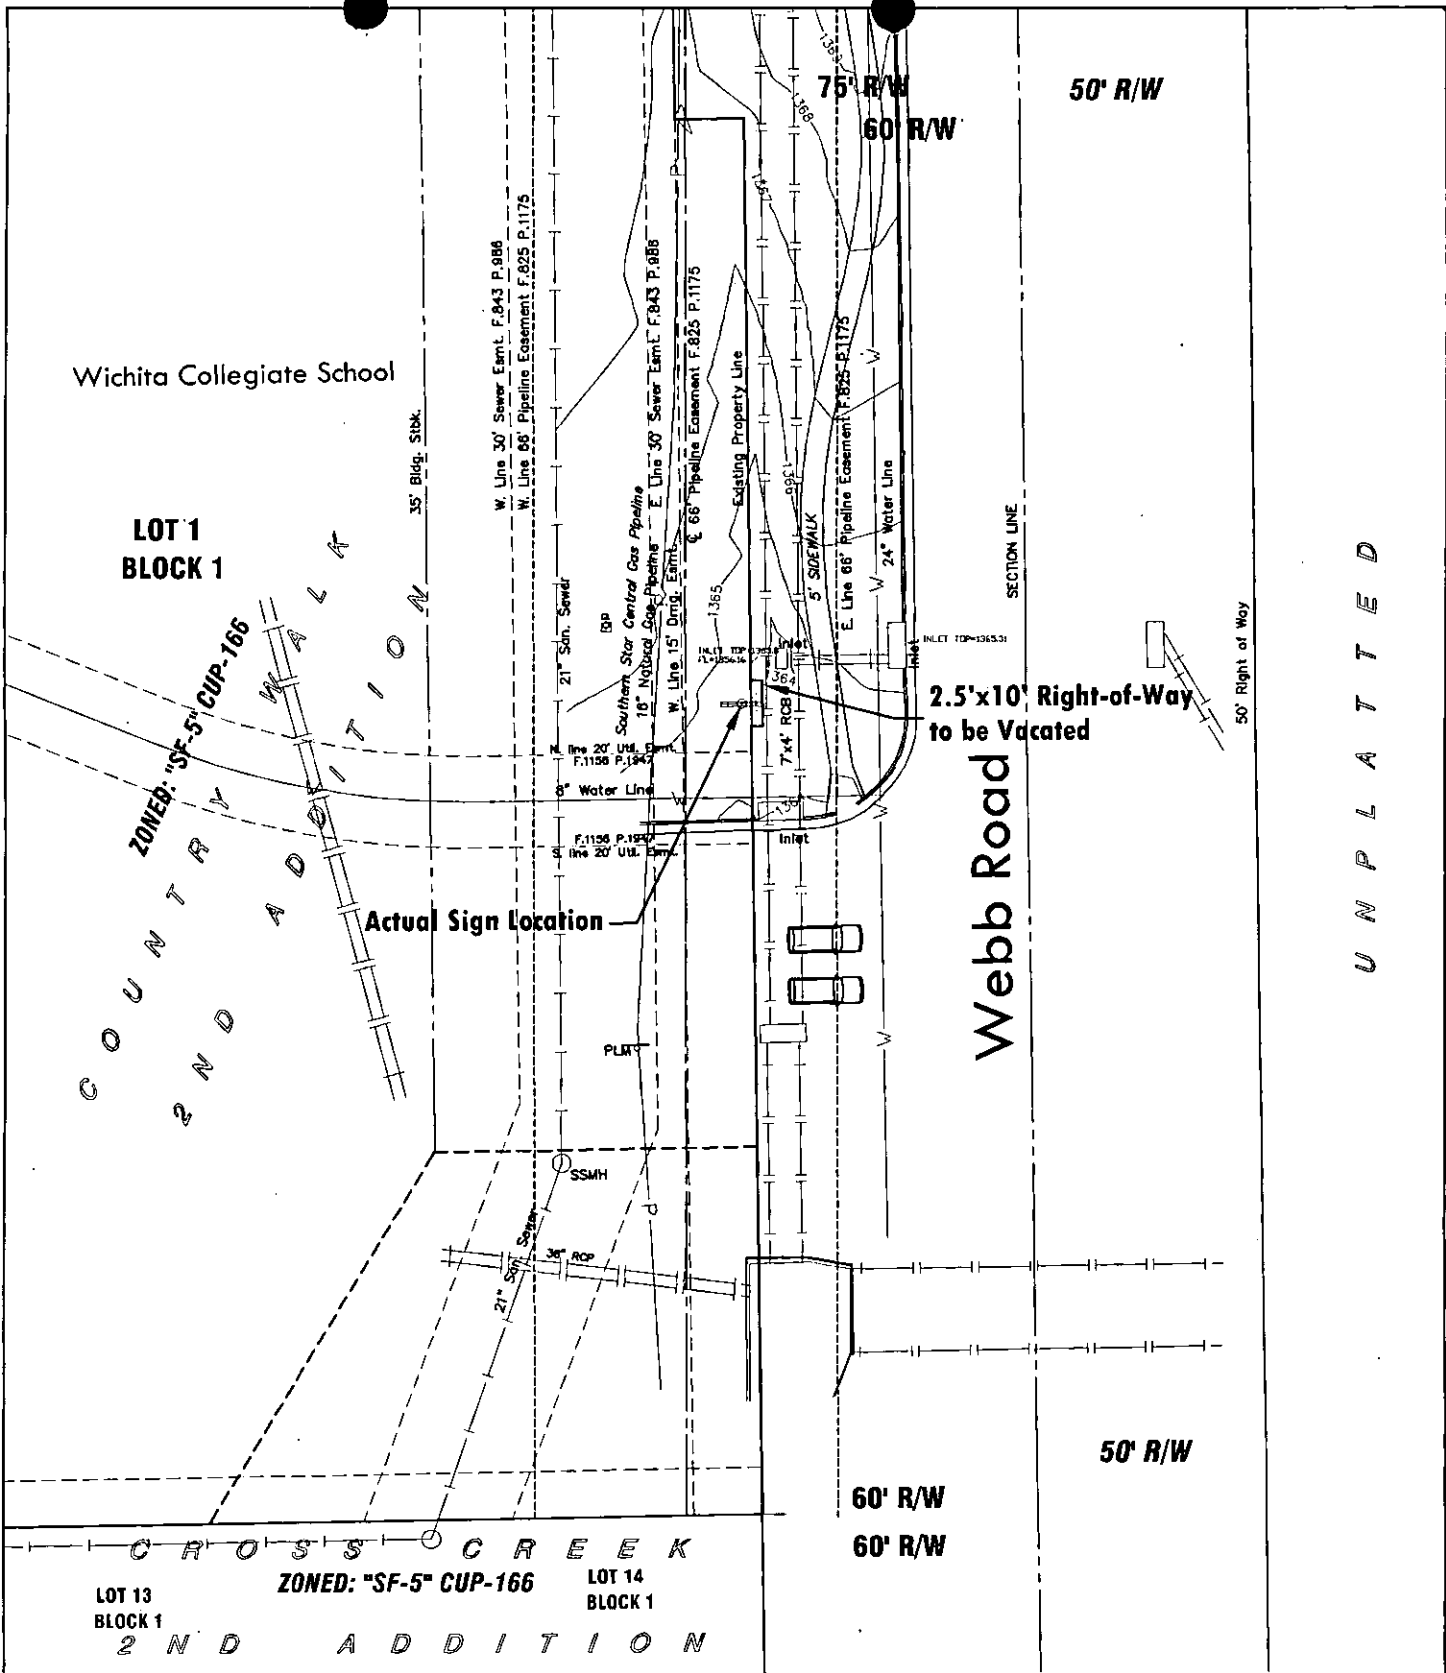

VACATED PORTION OF WEBB ROAD RIGHT OF WAY


A tract of land lying within Webb Road Right-of-Way and adjacent to Lot 1, Block 1, Country Walk 2nd Addition, to Wichita, Sedgwick County, Kansas, said tract being described as follows:

COMMENCING at the southeast corner of Lot 1, Block 1, Country Walk 2nd Addition, to Wichita, Sedgwick County, Kansas, thence on along the east line of said Lot 1 on a platted bearing of N00°06'51"E, 171.50 feet to the POINT OF BEGINNING, thence continuing N00°06'51"E, 10.00 feet; thence S89°53'09"E, 2.50 feet; thence S00°06'51"W, 10.00 feet; thence N89°53'09"W, 2.50 feet to the POINT OF BEGINNING.

CONTAINS: 25.0 square feet or 0.0005 acres more or less.

NOTE:

- 1. All underlying easements shall be retained for the vacated portion of street right-of-way.

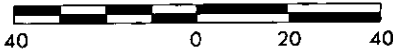

MKEC
ENGINEERING
CONSULTANTS, INC.

WICHITA COLLEGIATE SCHOOL, INC.
PROJECT NAME

VACATION CASE EXHIBIT - 5' Webb Rd. R/W
SHEET TITLE

411 N. WEBB ROAD
WICHITA, KS. 67206
316 - 684 - 9600

BDL
DESIGN BY:
Rev. July 2009
May 2009
DATE

BDL
DRAWN BY:
9235
JOB NO.

BDL
CHECKED BY:
1 / 1
SHEET/OF