


Washington Avenue

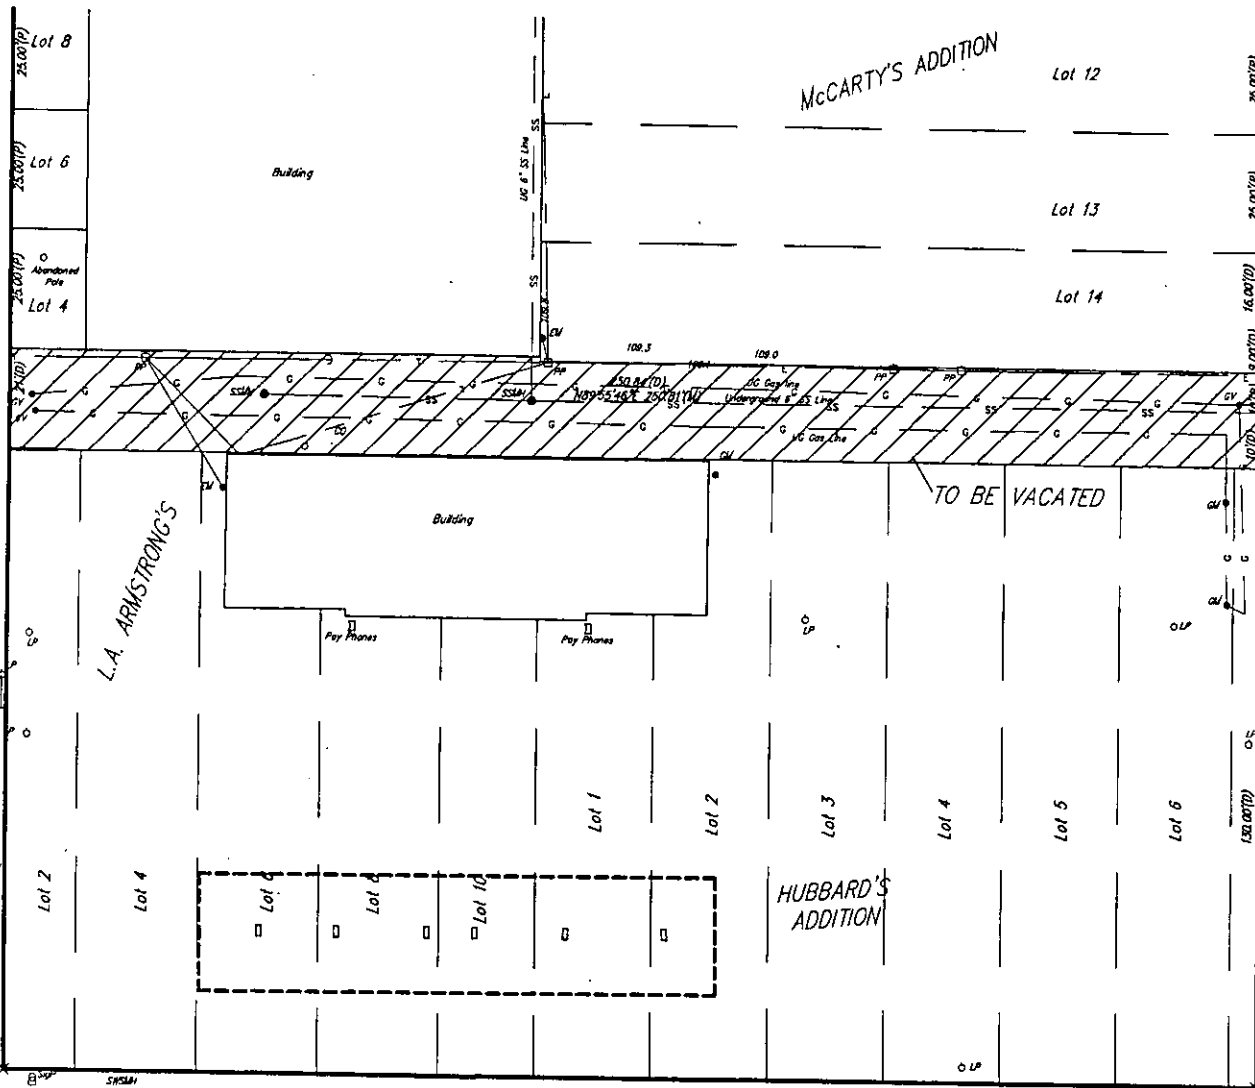

MCCARTY'S ADDITION

Lot 12

Lot 13

Lot 14

Lot 8

Lot 6

Abandoned Pole

Lot 4

L.A. ARMSTRONG'S

Building

TO BE VACATED

Pay Phones

Pay Phones

Lot 1

Lot 2

Lot 3

Lot 4

Lot 5

Lot 6

HUBBARD'S ADDITION

Lot 1

Lot 2

Lot 3


Lot 4

Lot 5

Lot 6

Douglas Avenue

Wabash Avenue

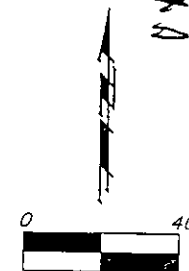

VAC 2009-38

EXHIBIT