



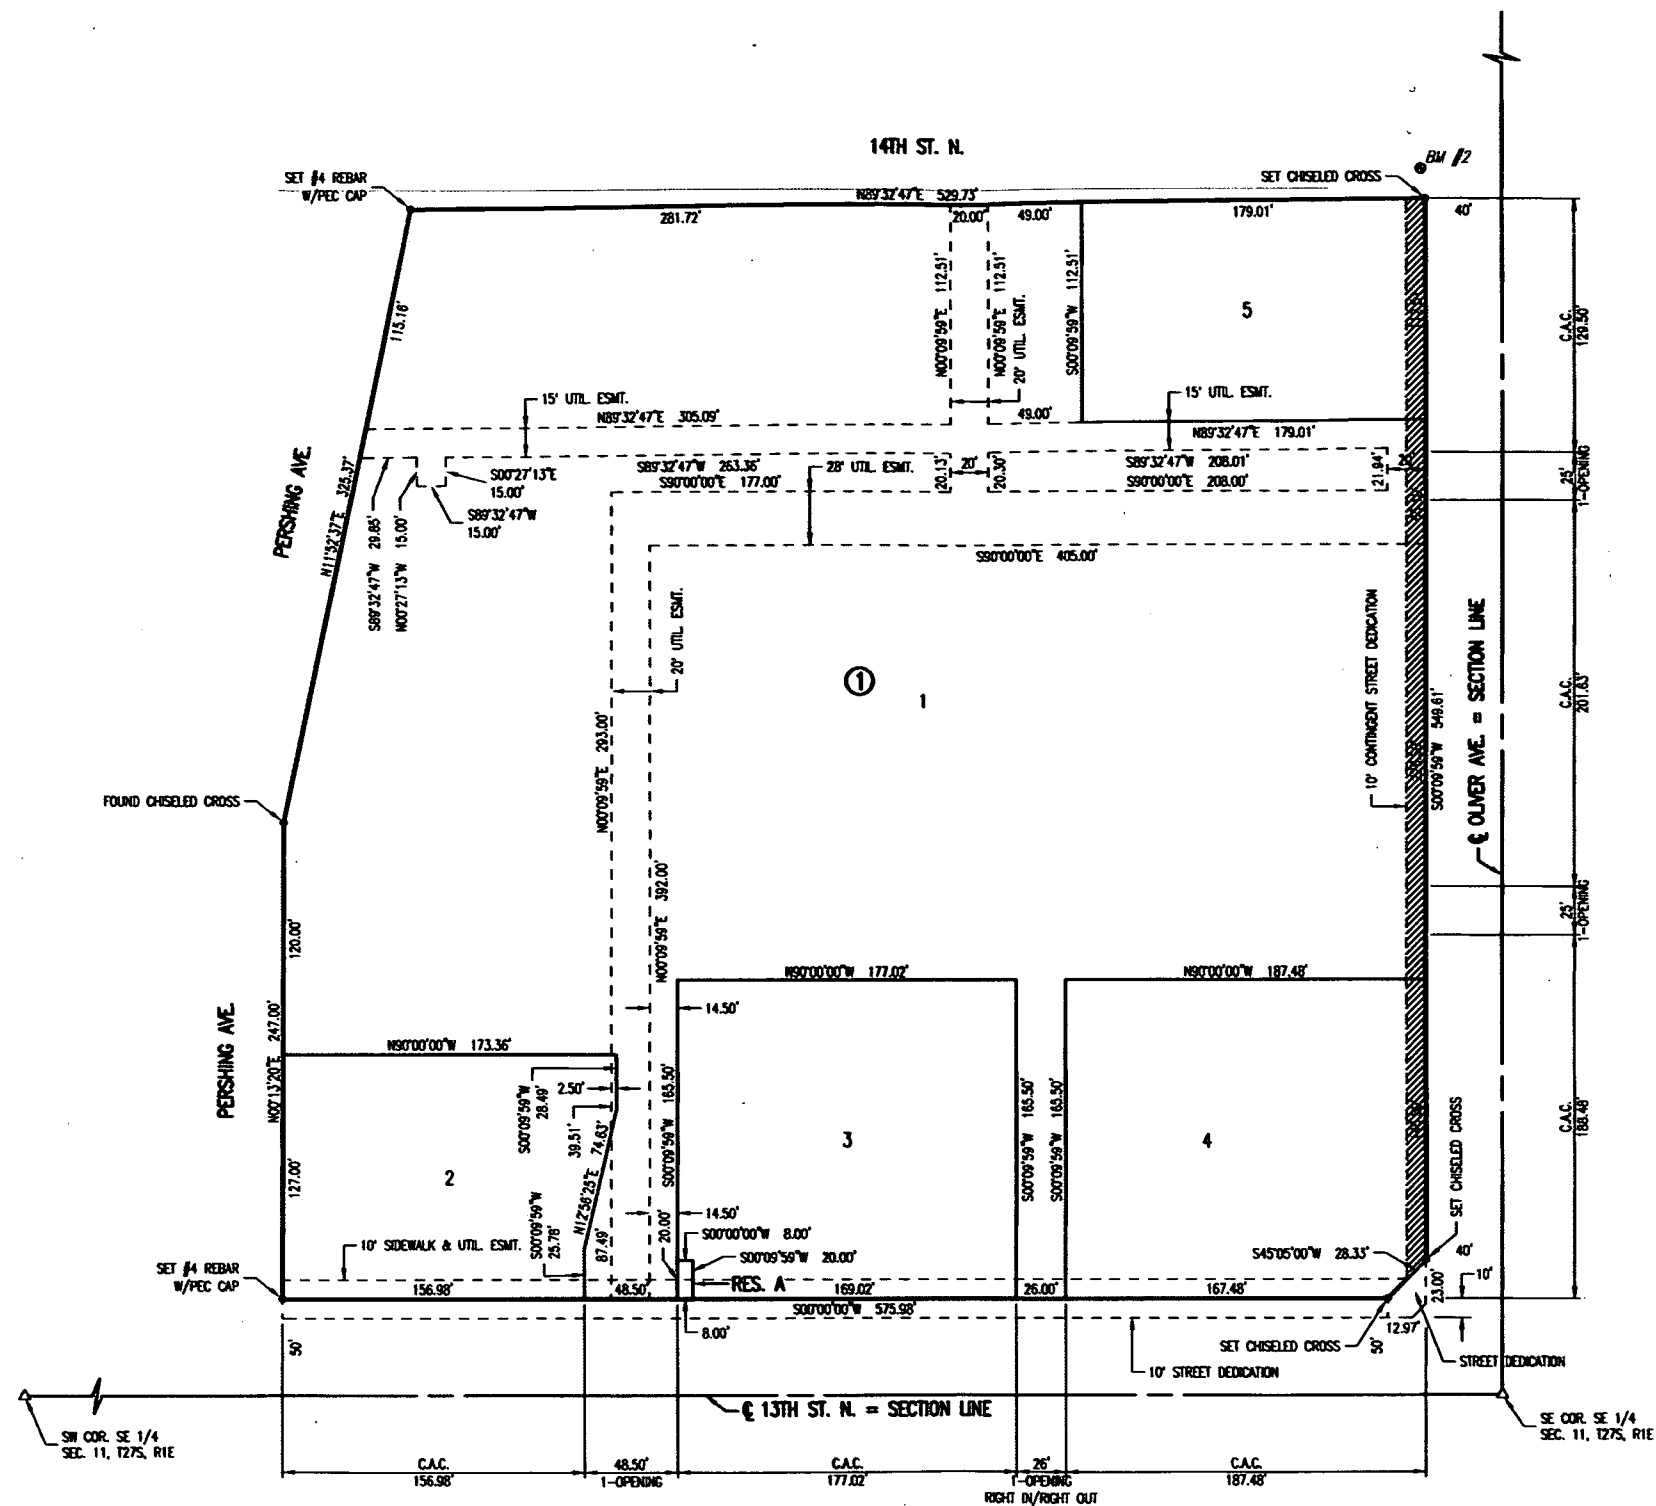

EXHIBIT

VAC2011-?? - PROVIDENCE SQUARE ADDITION

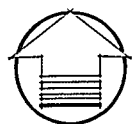

SCALE: 1" = 100'

VAC 2011-00

