


VAC2011-09

# EXHIBIT "A" SANITARY SEWER EASEMENT VACATION

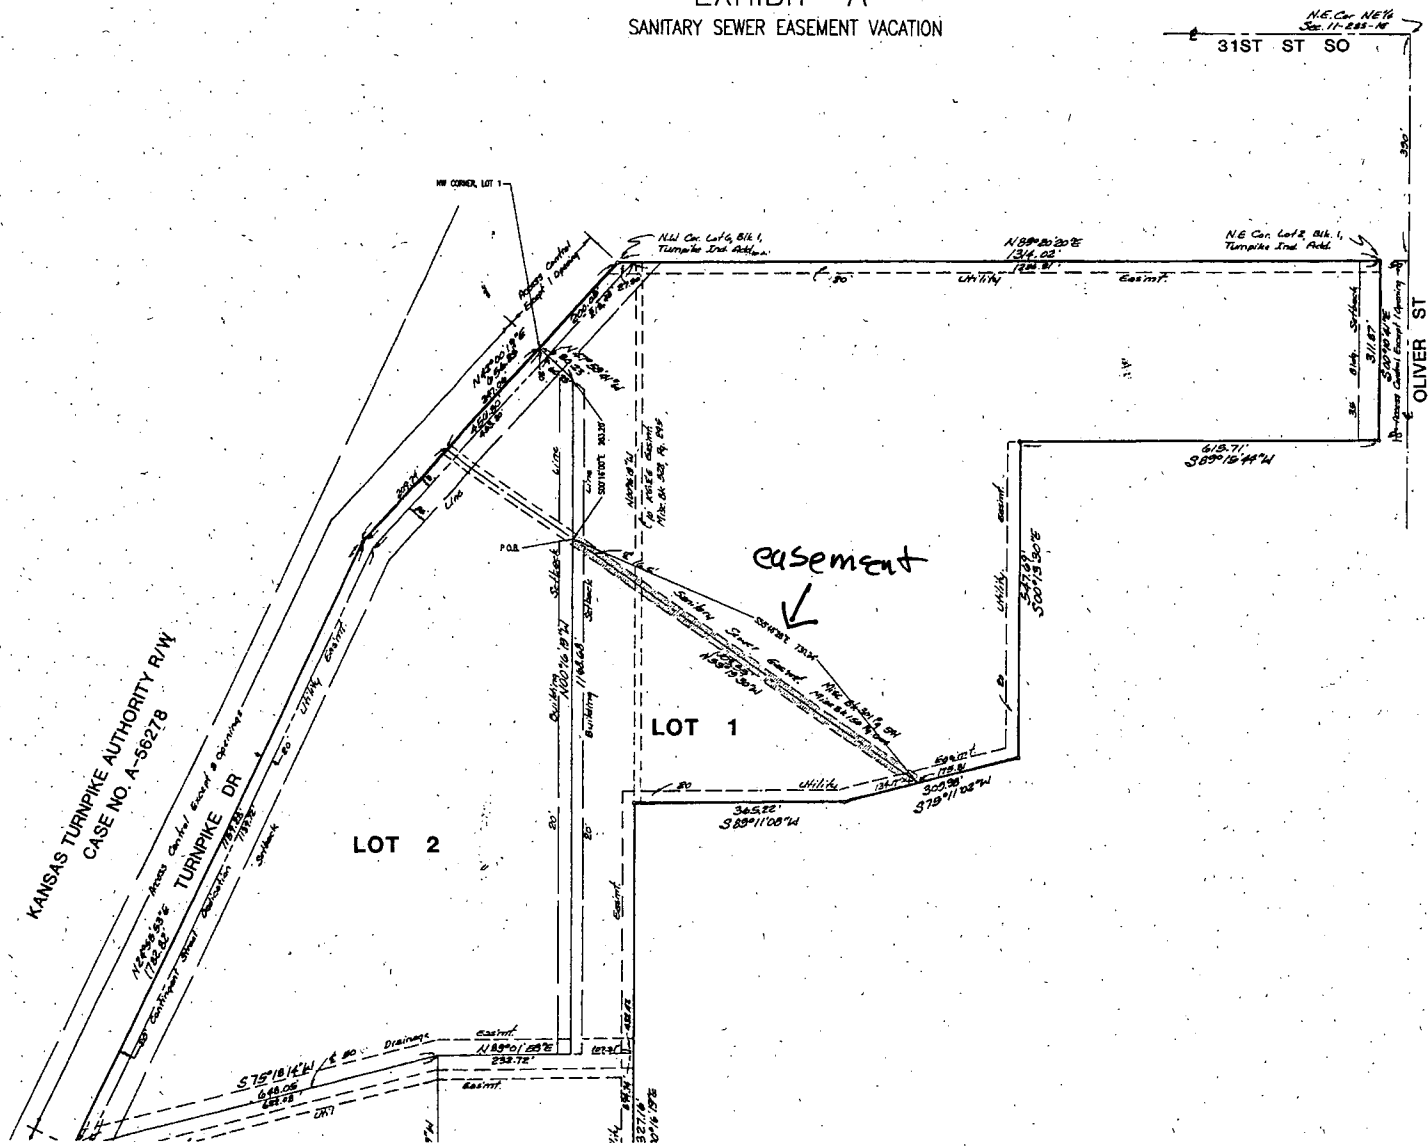

SCALE: 1" = 100'  
JUNE 23, 2008