

SITE
VAC 2014-06

















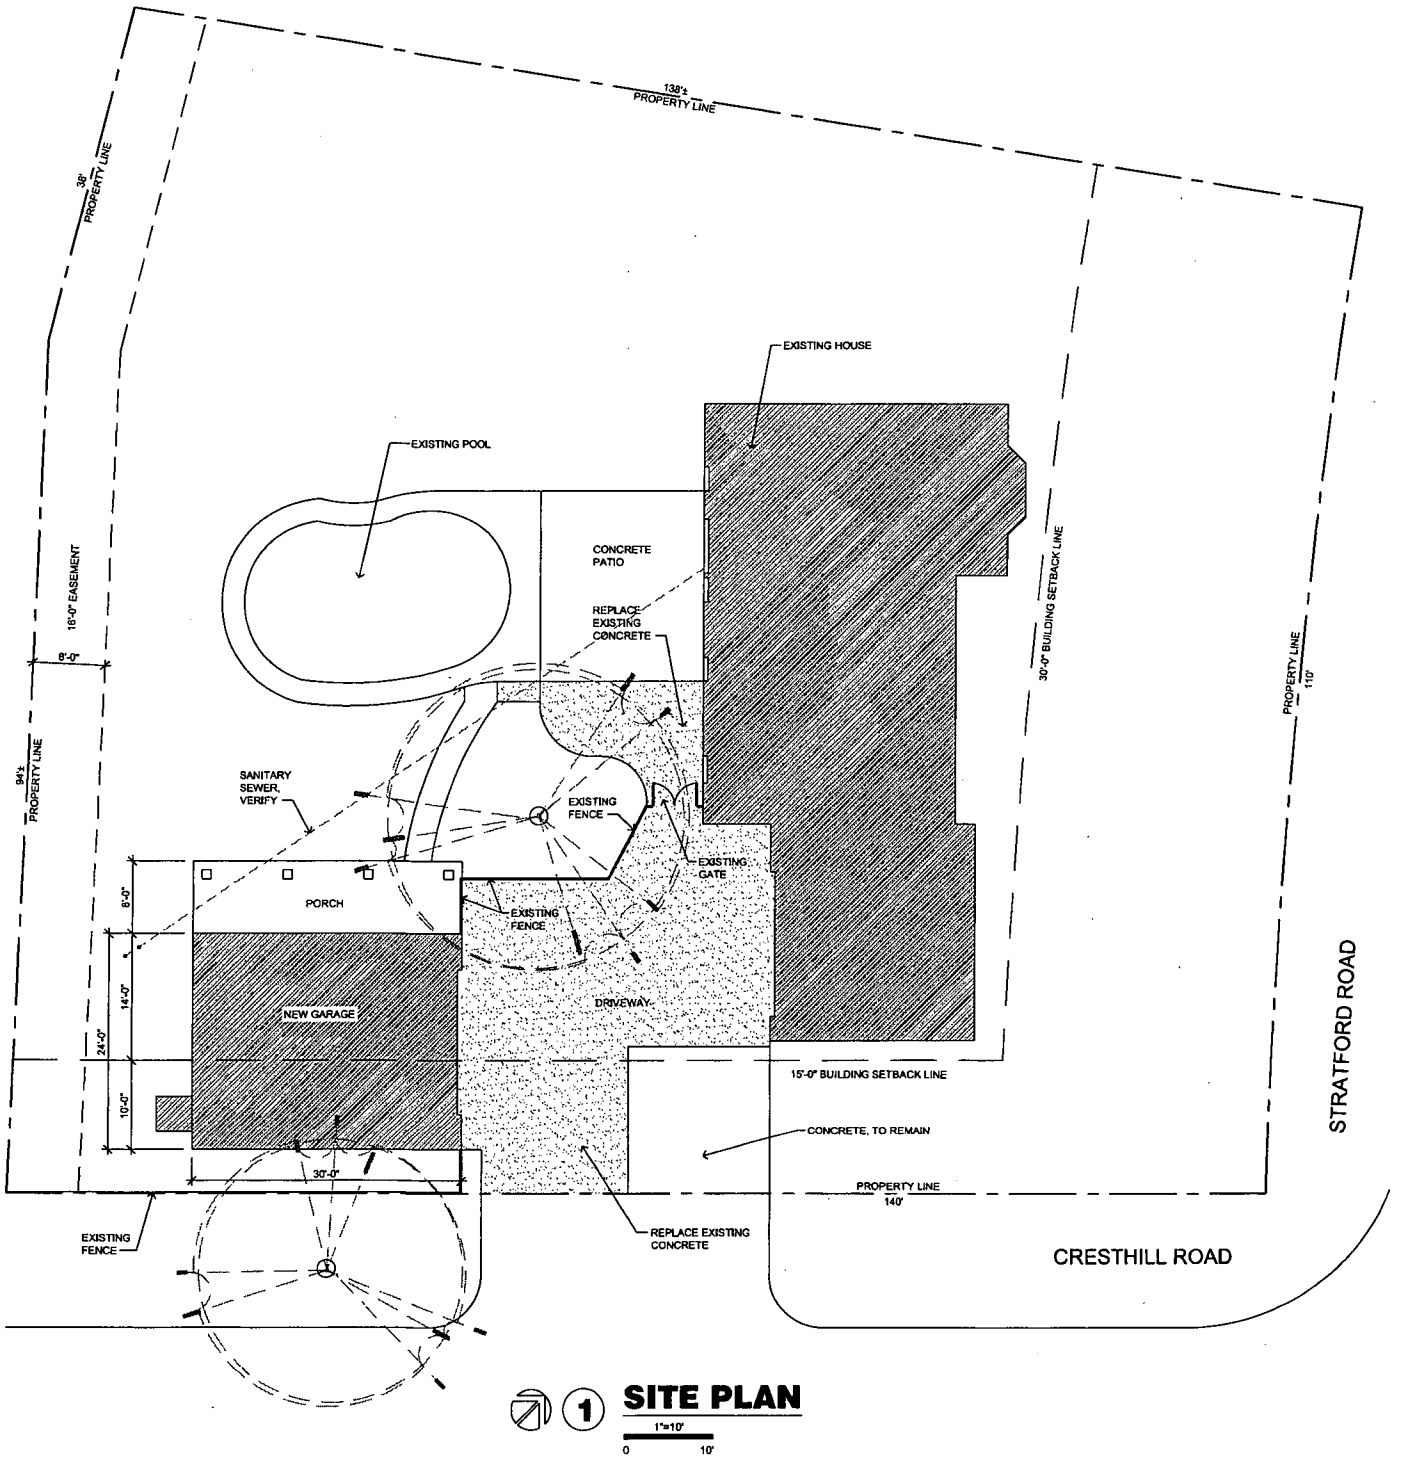

SPANGENBERG PHILLIPS TICE
ARCHITECTURE
 121 N Mead Ste 201 Wichita KS 67202
 T 316.267.4002 F 316.267.1509
 www.sptarchitecture.com

**A PROPOSED GARAGE FOR:
 WARREN RESIDENCE**

03 MAR 2014