



Wichita-Sedgwick County Metropolitan Area Planning Department

January 27, 2015

MKEC Engineering Inc
Attn: Brian Lindebak
411 N. Webb Rd
Wichita, KS 67206

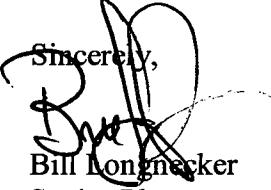
Ref: VAC2014-00037 - City request to vacate portions of platted setbacks and street right-of-way on property generally located on the southwest corner of Lincoln Street and Hydraulic Avenue.

Dear Mr. Lindebak:

At its regular meeting on Tuesday, January 27, 2015, the Wichita City Council considered the above-referenced request. The action of the City Council was to APPROVE subject to the recommendation by the MAPC.

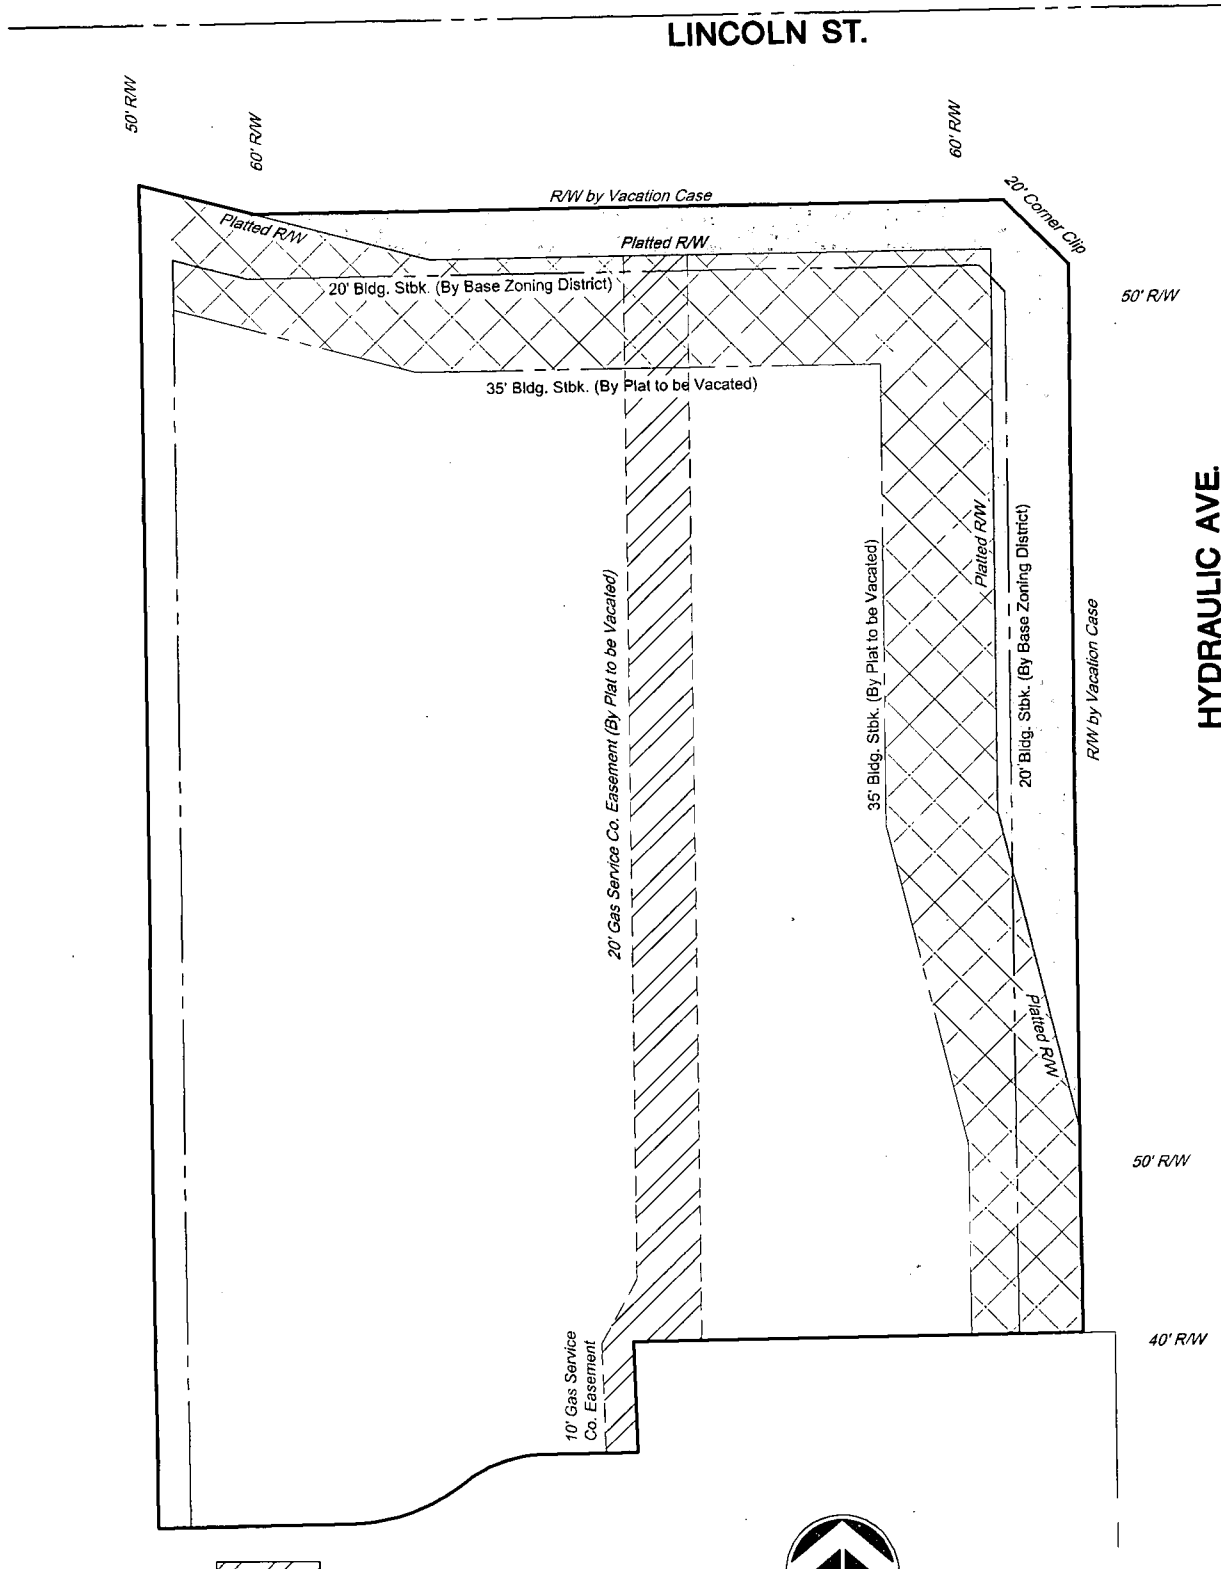
If you have any questions about this matter, please call 268-4421.

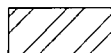
Sincerely,


Bill Longnecker
Senior Planner

BL:klw

cc: QuikTrip West Incorporated, Truitt Priddy, 1120 N Industrial Blvd, Euless TX 76039



-  Vacation of Platted Easement
-  Vacation of Platted Building Setback
-  Vacation of Street Right-of-Way



NORTH
1"=60' / 1 : 500

VAC2014-37

EXHIBIT FOR
VAC2014-000

