

JAR	RLC	09/26/16	ORIGINAL SUBMITTAL
NO.	BY	QD	DATE
			REVISION


**Renaissance
Infrastructure
Consulting**

913.317.9500
WWW.RIC-CONSULT.COM


1138 W. CAMBRIDGE CIRCLE DRIVE
KANSAS CITY, KANSAS 66103

1138 W. CAMBRIDGE CIRCLE DRIVE
KANSAS CITY, KANSAS 66103
913.317.9500
WWW.RIC-CONSULT.COM

1. Existing Gas and Water Mains shall not be Disturbed.
2. Location and Elevation of all Utilities is Approximate, According to the Best Information Available at the Time of Design. Contractor to Verify Location and Elevation Prior to Construction.

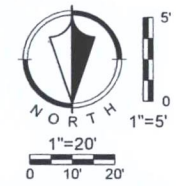

Sanitary Sewer Service Table												
Number	Type	Location			Station	Direction	FL @ Main	FL @ 45° Bend	Horizontal Pipe (LF)	FL @ 90° Bend	Vertical Riser (VF)	FL @ Pl
		Lot No.	Block No.	Line No.								
1	6" Manhole Connection	1	A	1	7+18.88	Right	1372.71	1372.71	9.07	1372.80	4.65	1377.45

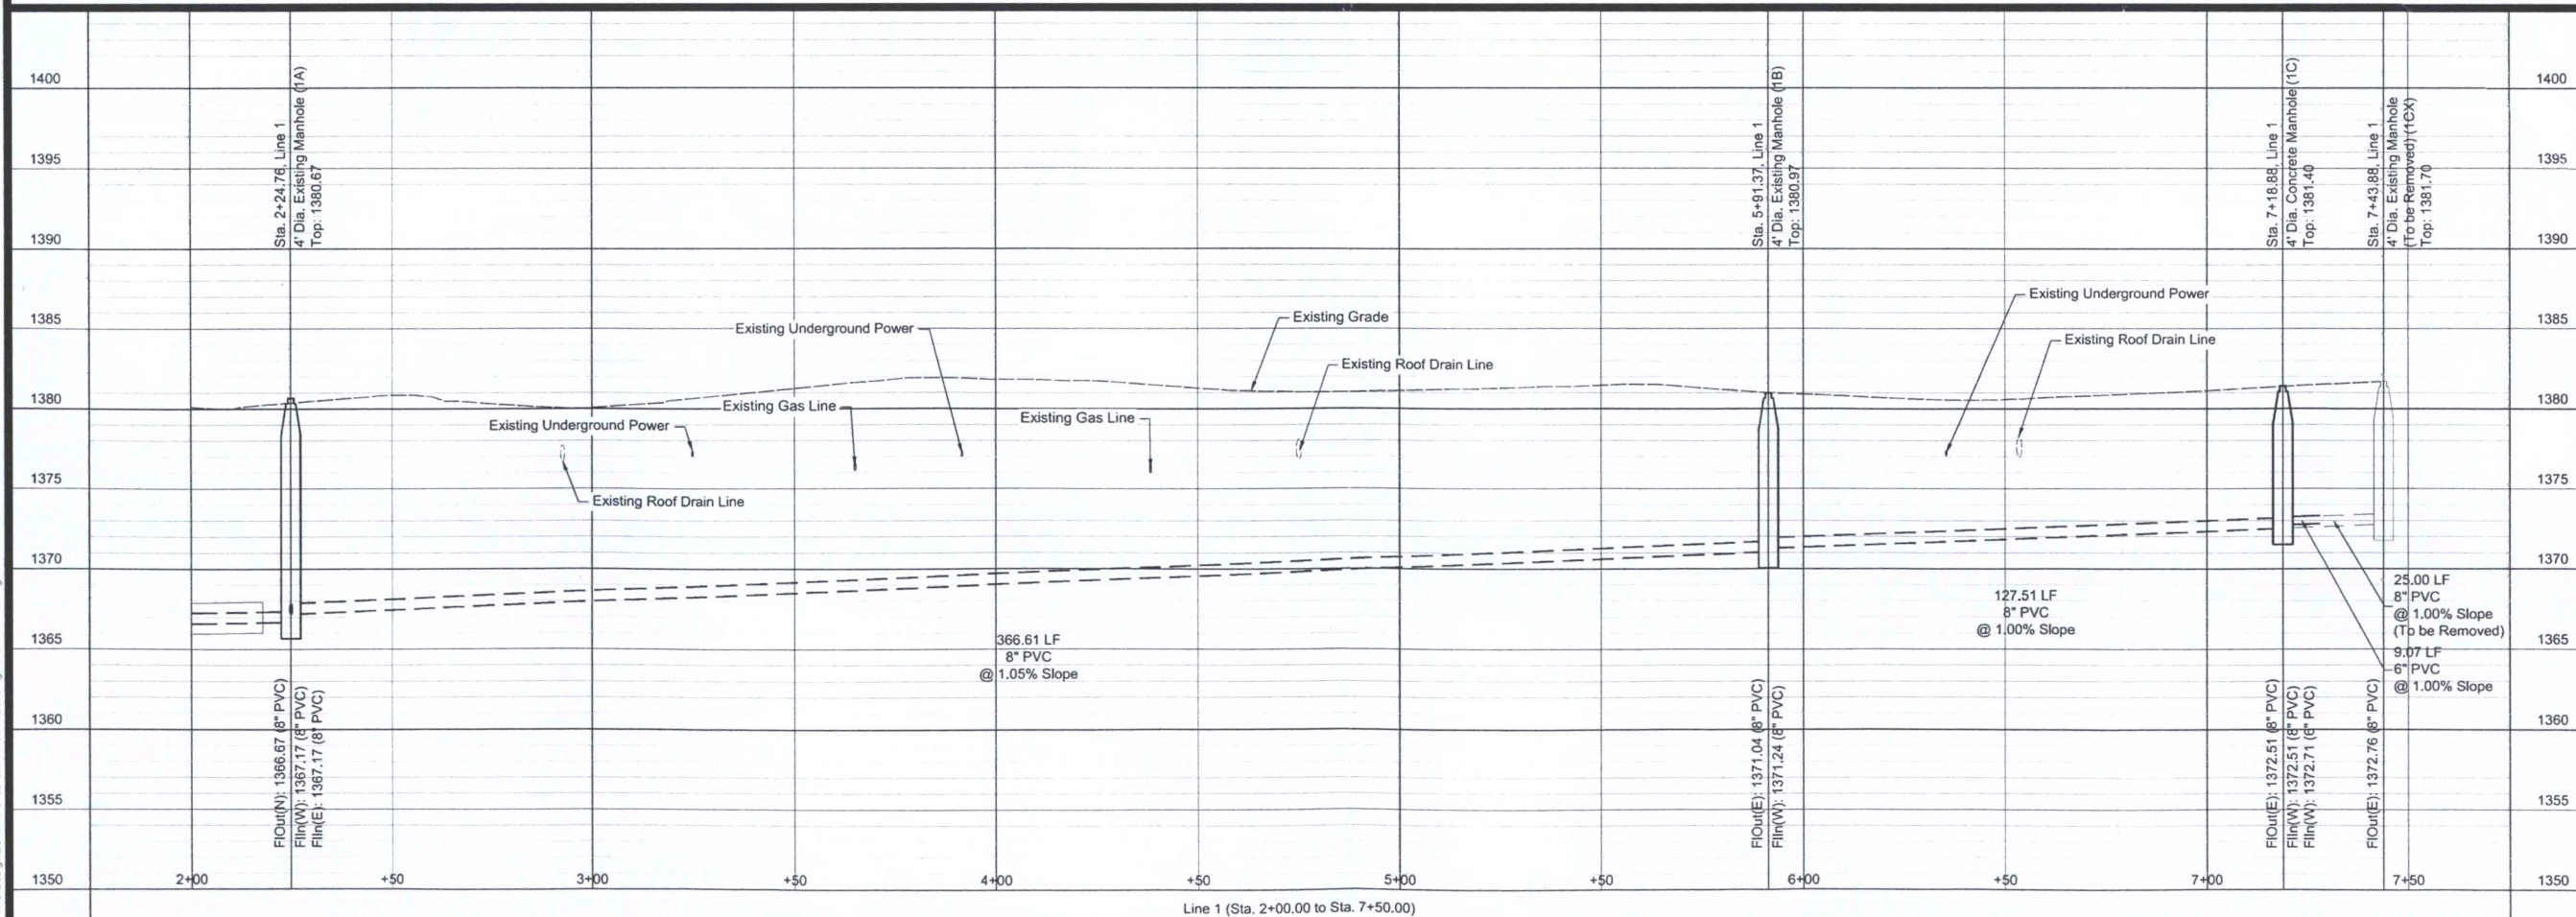

Sep 27 '20 16:32 20pm
Z:\R1C Design\2016\16-0152 Stein Mart WDD\DWG\16-0152 PPS.dwg