



EXHIBIT ALLEY VACATION CENTRAL AVENUE SUBDIVISION

Description:

All of the 15 foot Alley lying South of and adjacent to Lots 24, 26, 28, 30, and 32 on Central Avenue and lying North of and adjacent to the North line of Lot 1, on Burnett Street, now Terrace Drive, and West of the West line of Lot 1, on Burnett Street, now Terrace Drive, extended North in Central Avenue Subdivision in Prospect Place Addition to Wichita, Kansas.

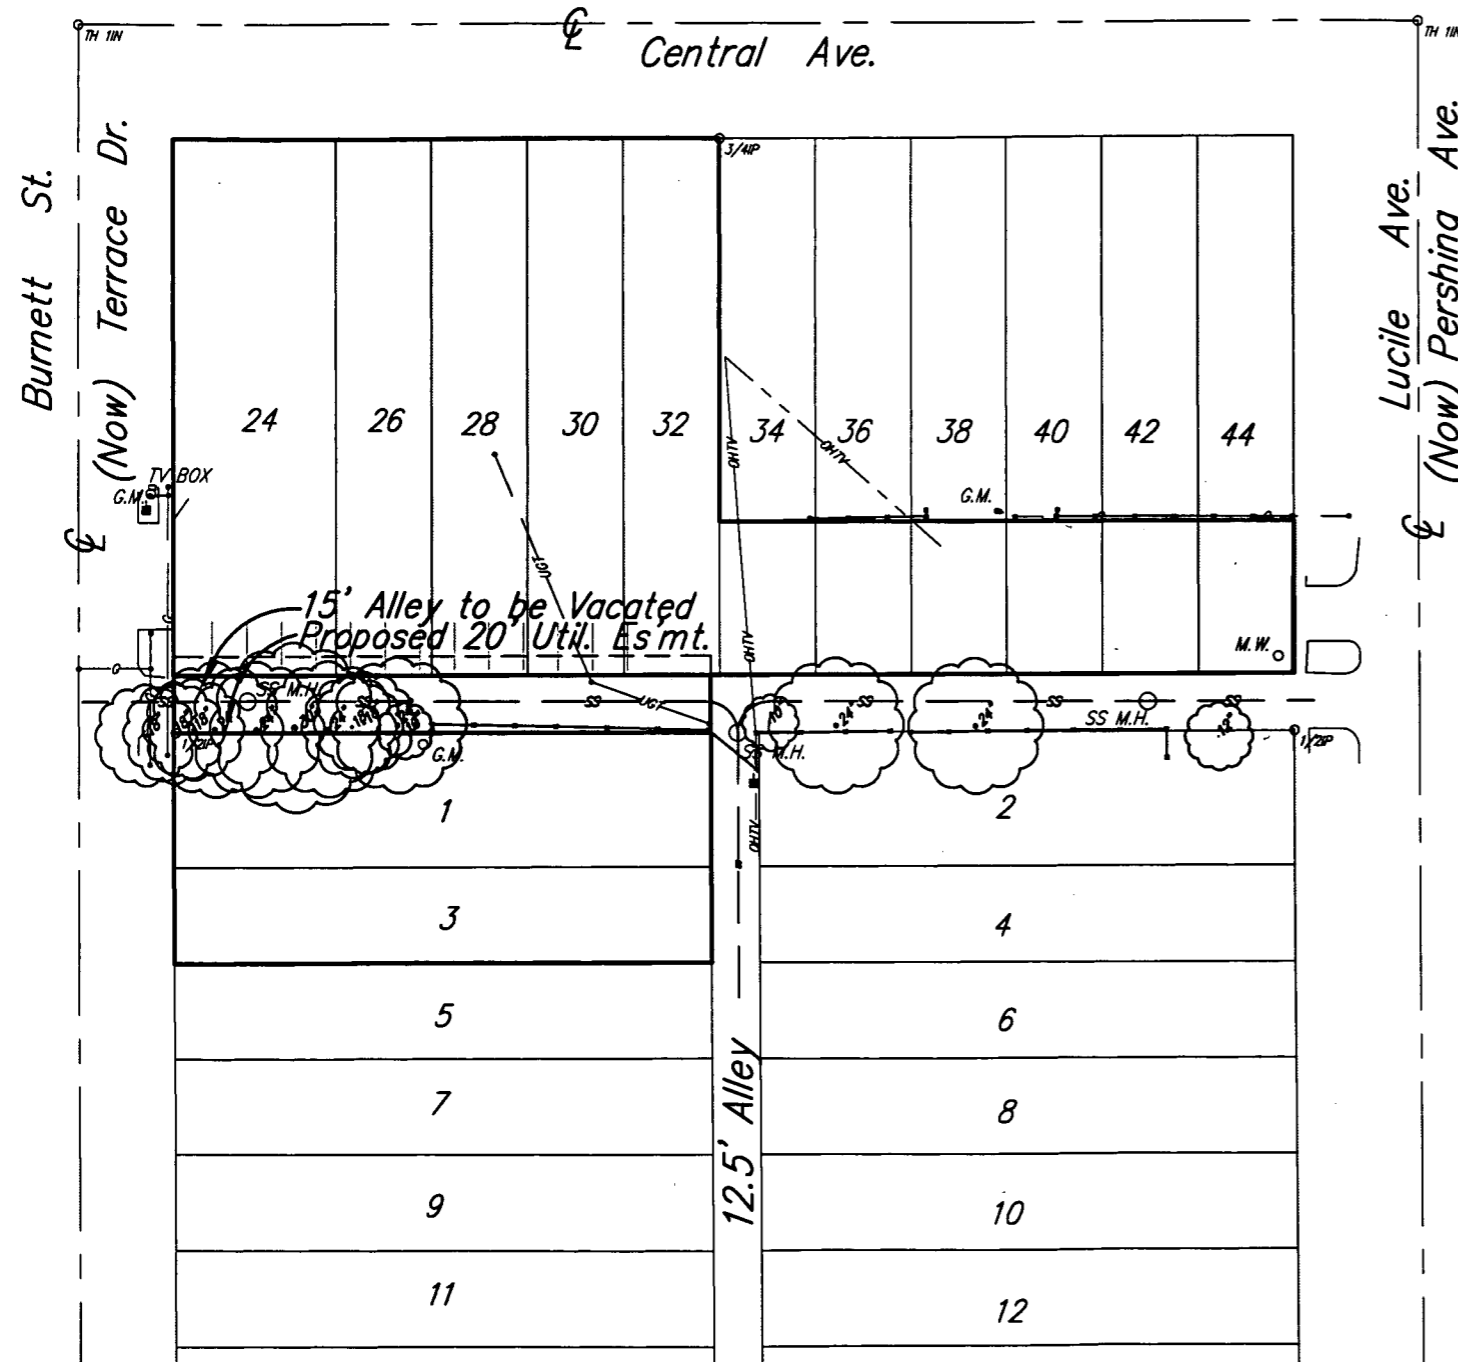

1" = 50'

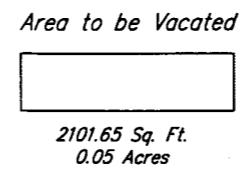

- LEGEND**
- G = GAS MAIN
 - W = WATER MAIN
 - SS = SANITARY SEWER
 - SWS = STORM WATER SEWER
 - UGE = UNDER GROUND ELECTRIC
 - UGT = UNDER GROUND TELEPHONE
 - OHTV = OVERHEAD TELEVISION CABLE
- ← GUY ANCHOR
 - G.M. GAS METER
 - M.W. MONITOR WELL
 - POWER POLE
 - SS M.H. SANITARY SEWER MANHOLE

