

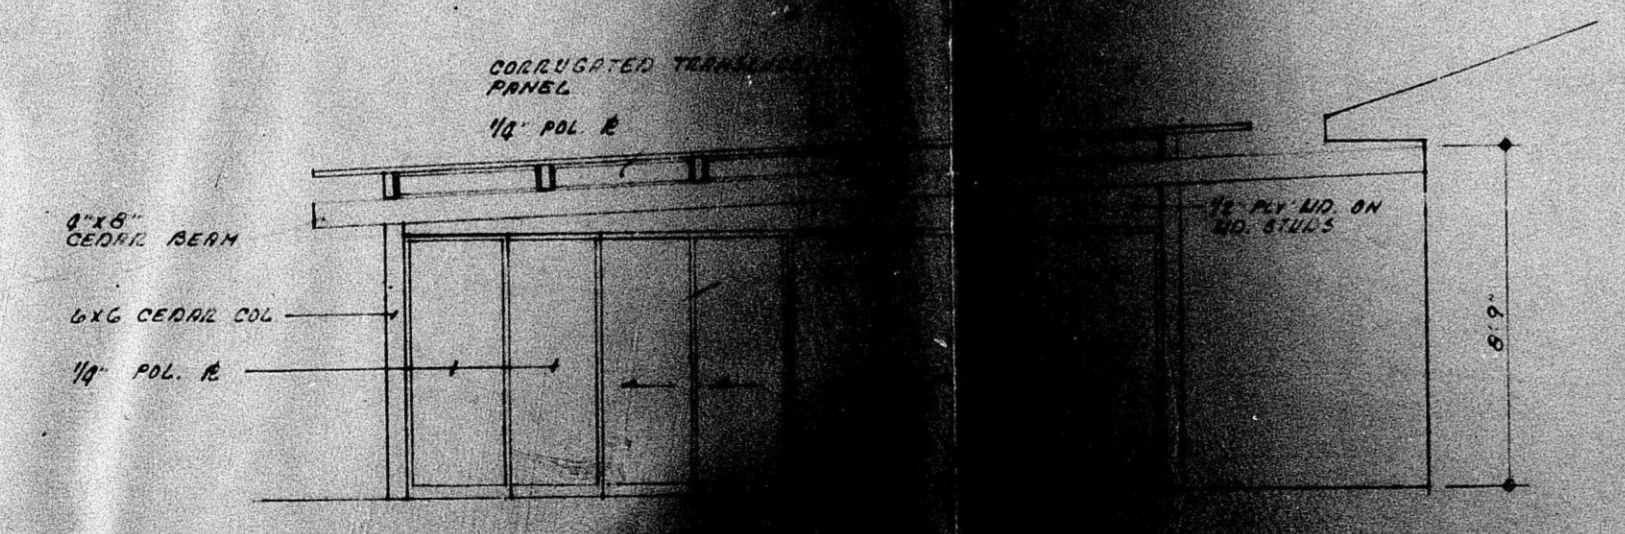


02137

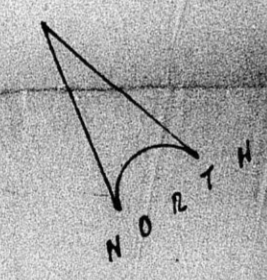

ROOF FRAMING

EDGEWOOD DRIVE

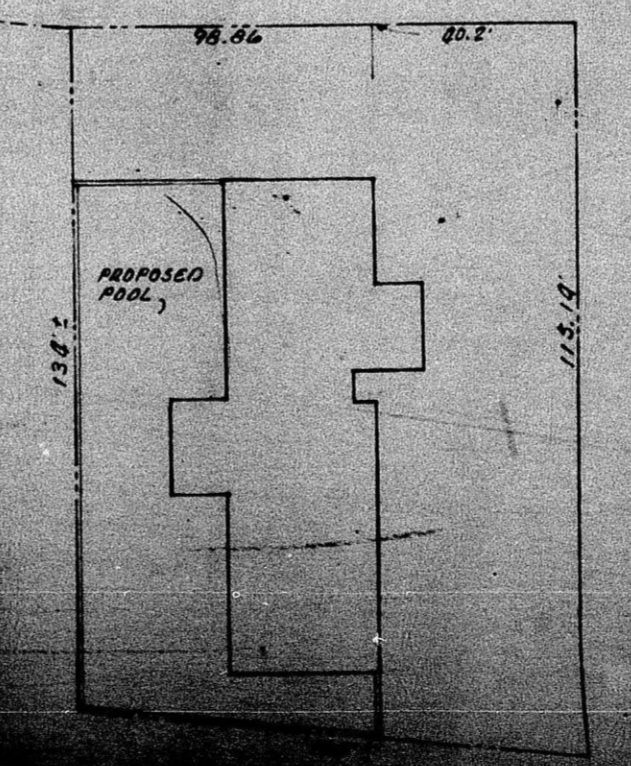

LEGAL
 LOT 18 BLK 10
 LANSING
 FIRST BLDG
 11/15/19

MADE FROM THE
 ORIGINAL