


NOTES

1. ARCHITECT OR ENGINEER TO OBTAIN ESTABLISHED CURB & SIDEWALK ELEVATIONS FROM CITY ENGINEER.
2. CHECK ALL GRADES TO INSURE PROPER DRAINAGE.
3. REMOVE ALL OBSTRUCTIONS THAT INTERFERE WITH BUILDING OR PARKING LOT.


LEGEND

00.0 EXISTING ELEVATION
 00.0 PROPOSED

T.C. = TOP OF CURB





255

FILMED FROM THE BEST AVAILABLE COPY

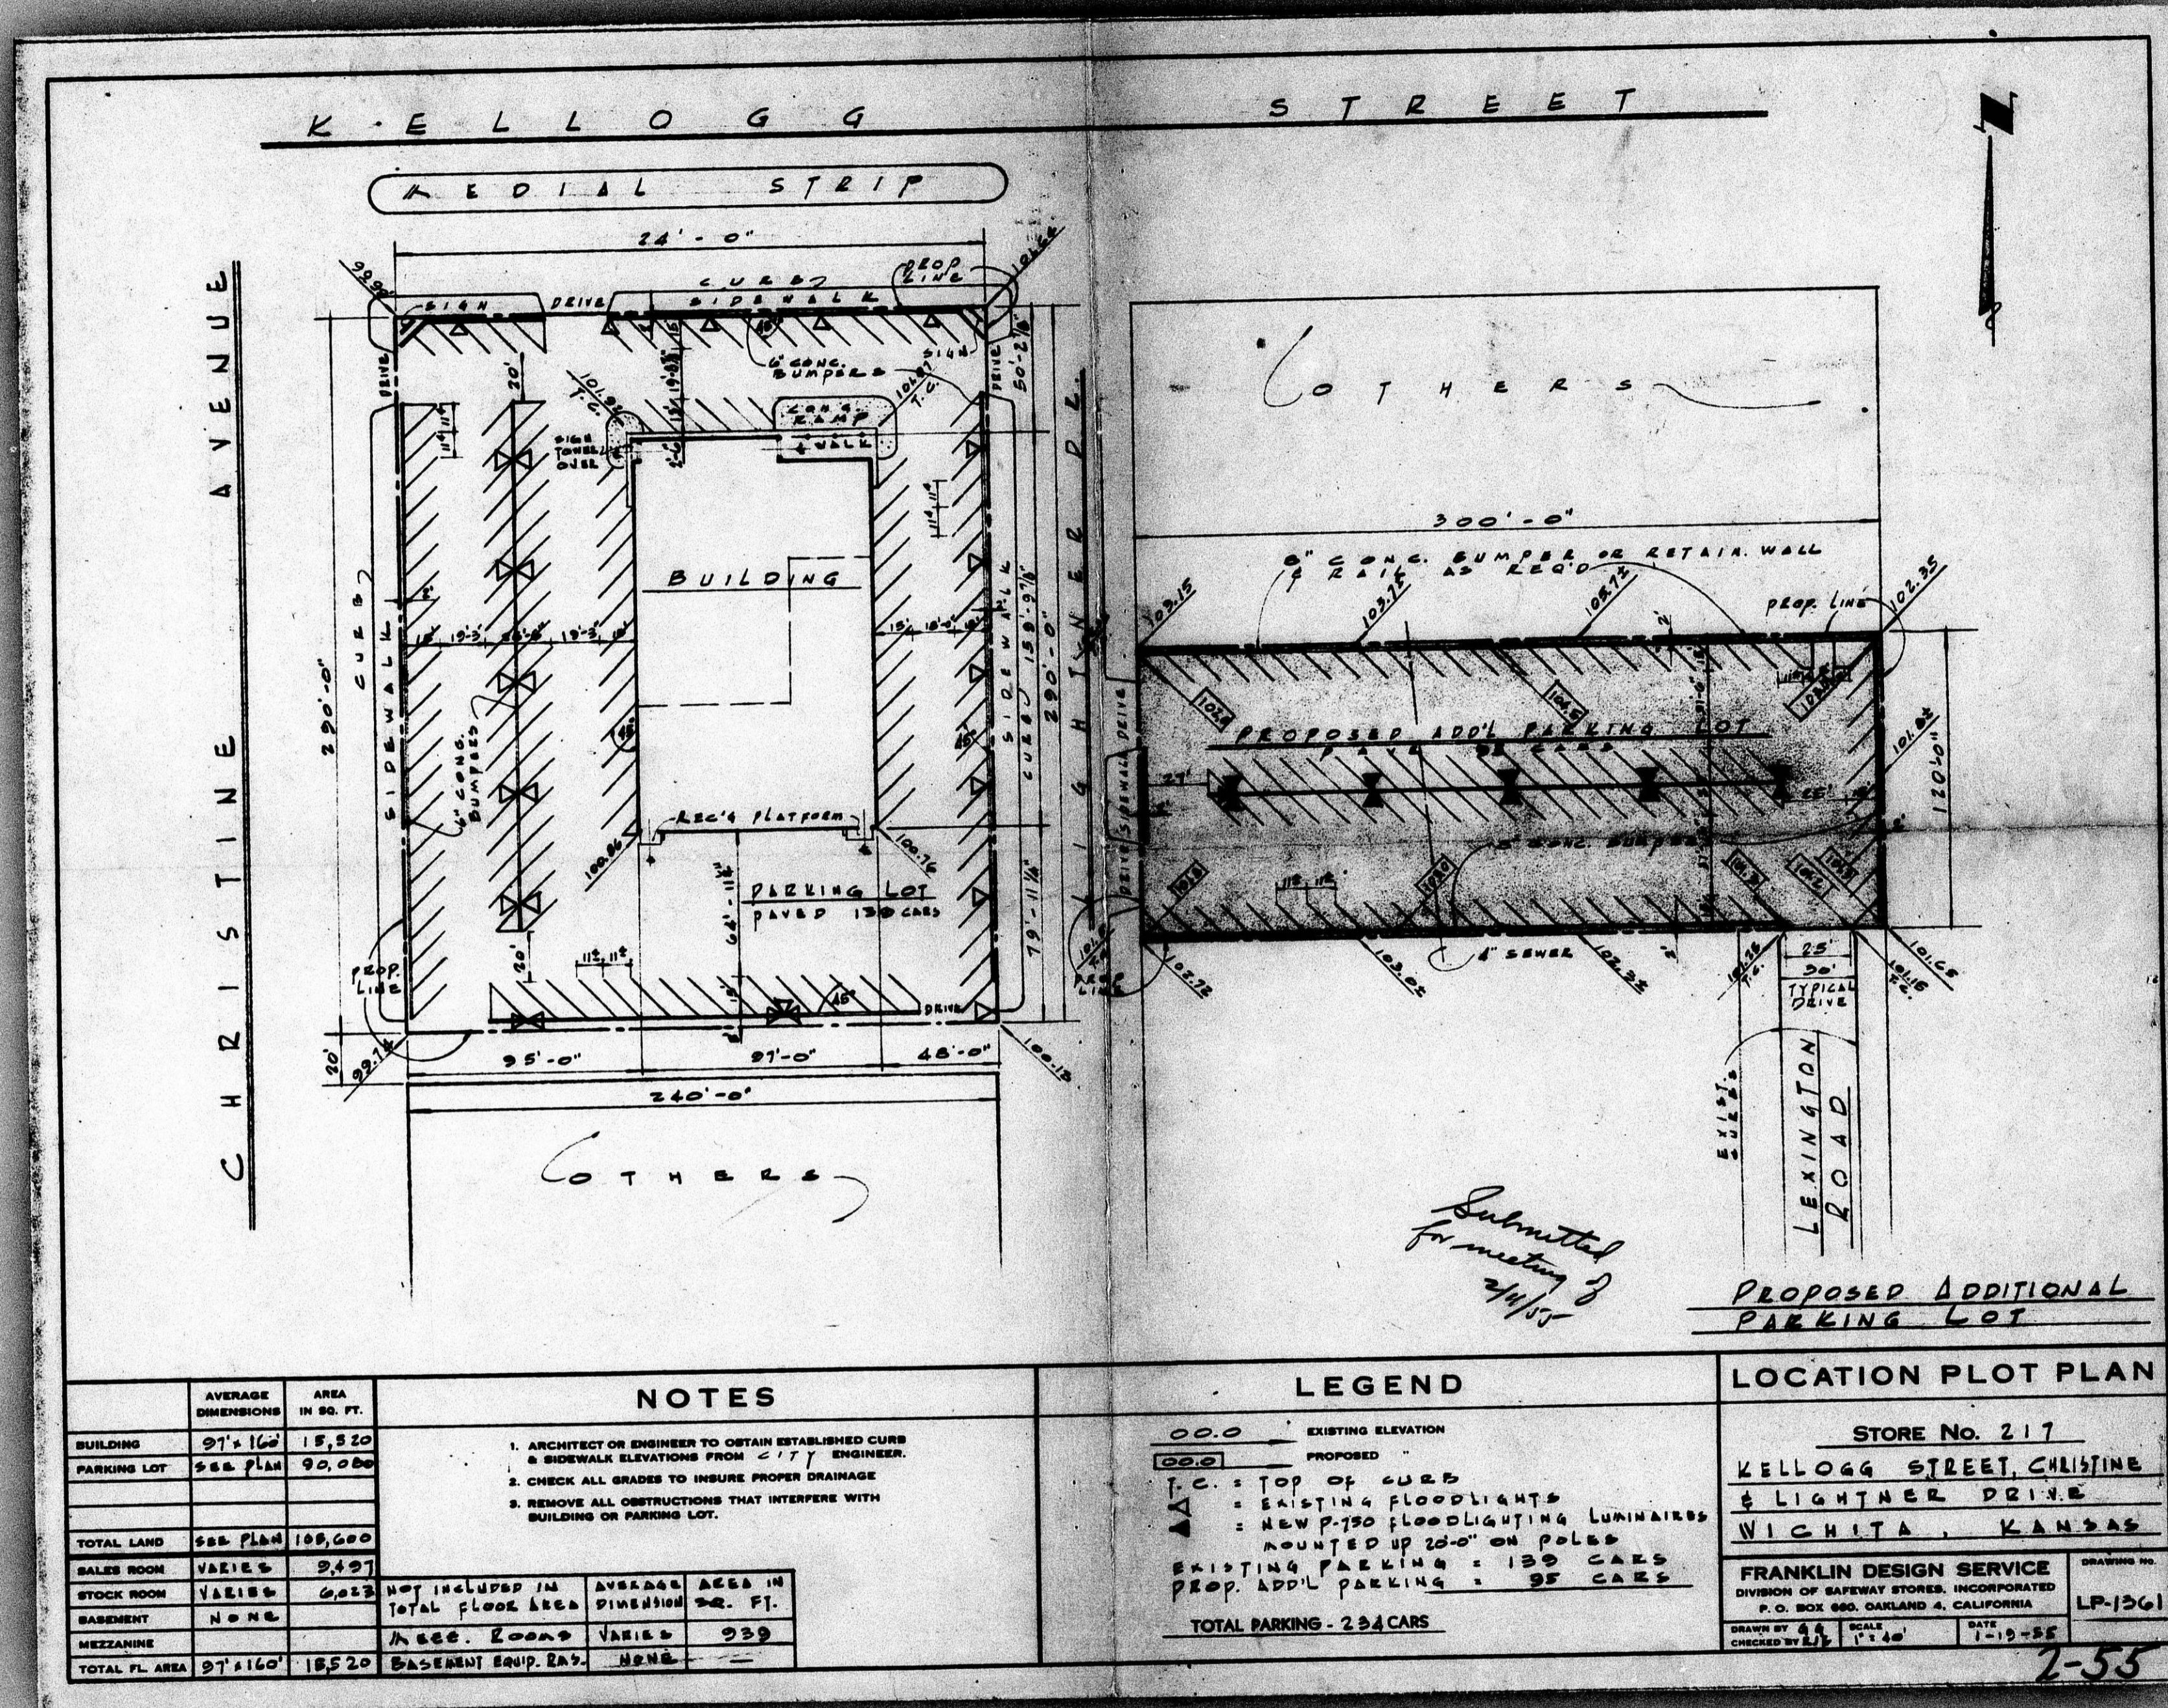

	AVERAGE DIMENSIONS	AREA IN SQ. FT.
BUILDING	97'-16"	18,520
PARKING LOT	SEE PLAN	36,000
TOTAL LAND	SEE PLAN	108,600
SALES ROOM	VARIES	3,407
STOCK ROOM	VARIES	6,013
BASEMENT	NONE	
MEZZANINE		
TOTAL FL. AREA	97'-16"	18,520

NOTES

1. ARCHITECT OR ENGINEER TO OBTAIN ESTABLISHED CURB & SIDEWALK ELEVATIONS FROM CITY ENGINEER.
2. CHECK ALL GRADES TO INSURE PROPER DRAINAGE
3. REMOVE ALL OBSTRUCTIONS THAT INTERFERE WITH BUILDING OR PARKING LOT.

NOT INCLUDED IN TOTAL FLOOR AREA

MESS. ROOMS	AVERAGE DIMENSIONS	AREA IN SQ. FT.
VARIES	VARIES	939
BASEMENT EQUIP. RM.	NONE	

LEGEND

00.0 EXISTING ELEVATION
 02.0 PROPOSED

▲ C. = TOP OF CURB
 ▲ = EXISTING FLOODLIGHTS
 ▲ = NEW P-750 FLOODLIGHTING LUMINAIRES MOUNTED UP 20'-0" ON POLES
 EXISTING PARKING = 130 CARS
 PROP. ADD'L PARKING = 95 CARS
 TOTAL PARKING - 224 CARS

LOCATION PLOT PLAN

STORE No. 217
 WICHITA, KANSAS

FRANKLIN DESIGN SERVICE
 DIVISION OF SAFWAY STORES, INCORPORATED
 P. O. BOX 660, OAKLAND 4, CALIFORNIA

DRAWING NO. LP-1561
 DATE 1-19-55

Submitted for meeting 2/4/55

2-53

FILMED FROM THE BEST AVAILABLE COPY