


**LEGAL:**  
 BLOCK #18, BONNIE BRAE ADDITION  
 WICHITA, KANSAS

BZA 7-79

SITE PLAN


1" = 20'-0"

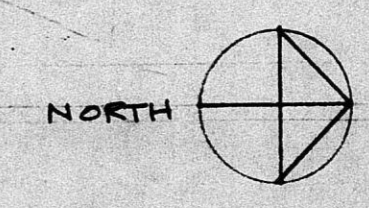

DAVID HANES ARCHITECT  
 3208 48th St., Wichita, Kansas 67228 phone 36 684 0880


THE CLOISTER - WICHITA, KANSAS

23 MARCH 79

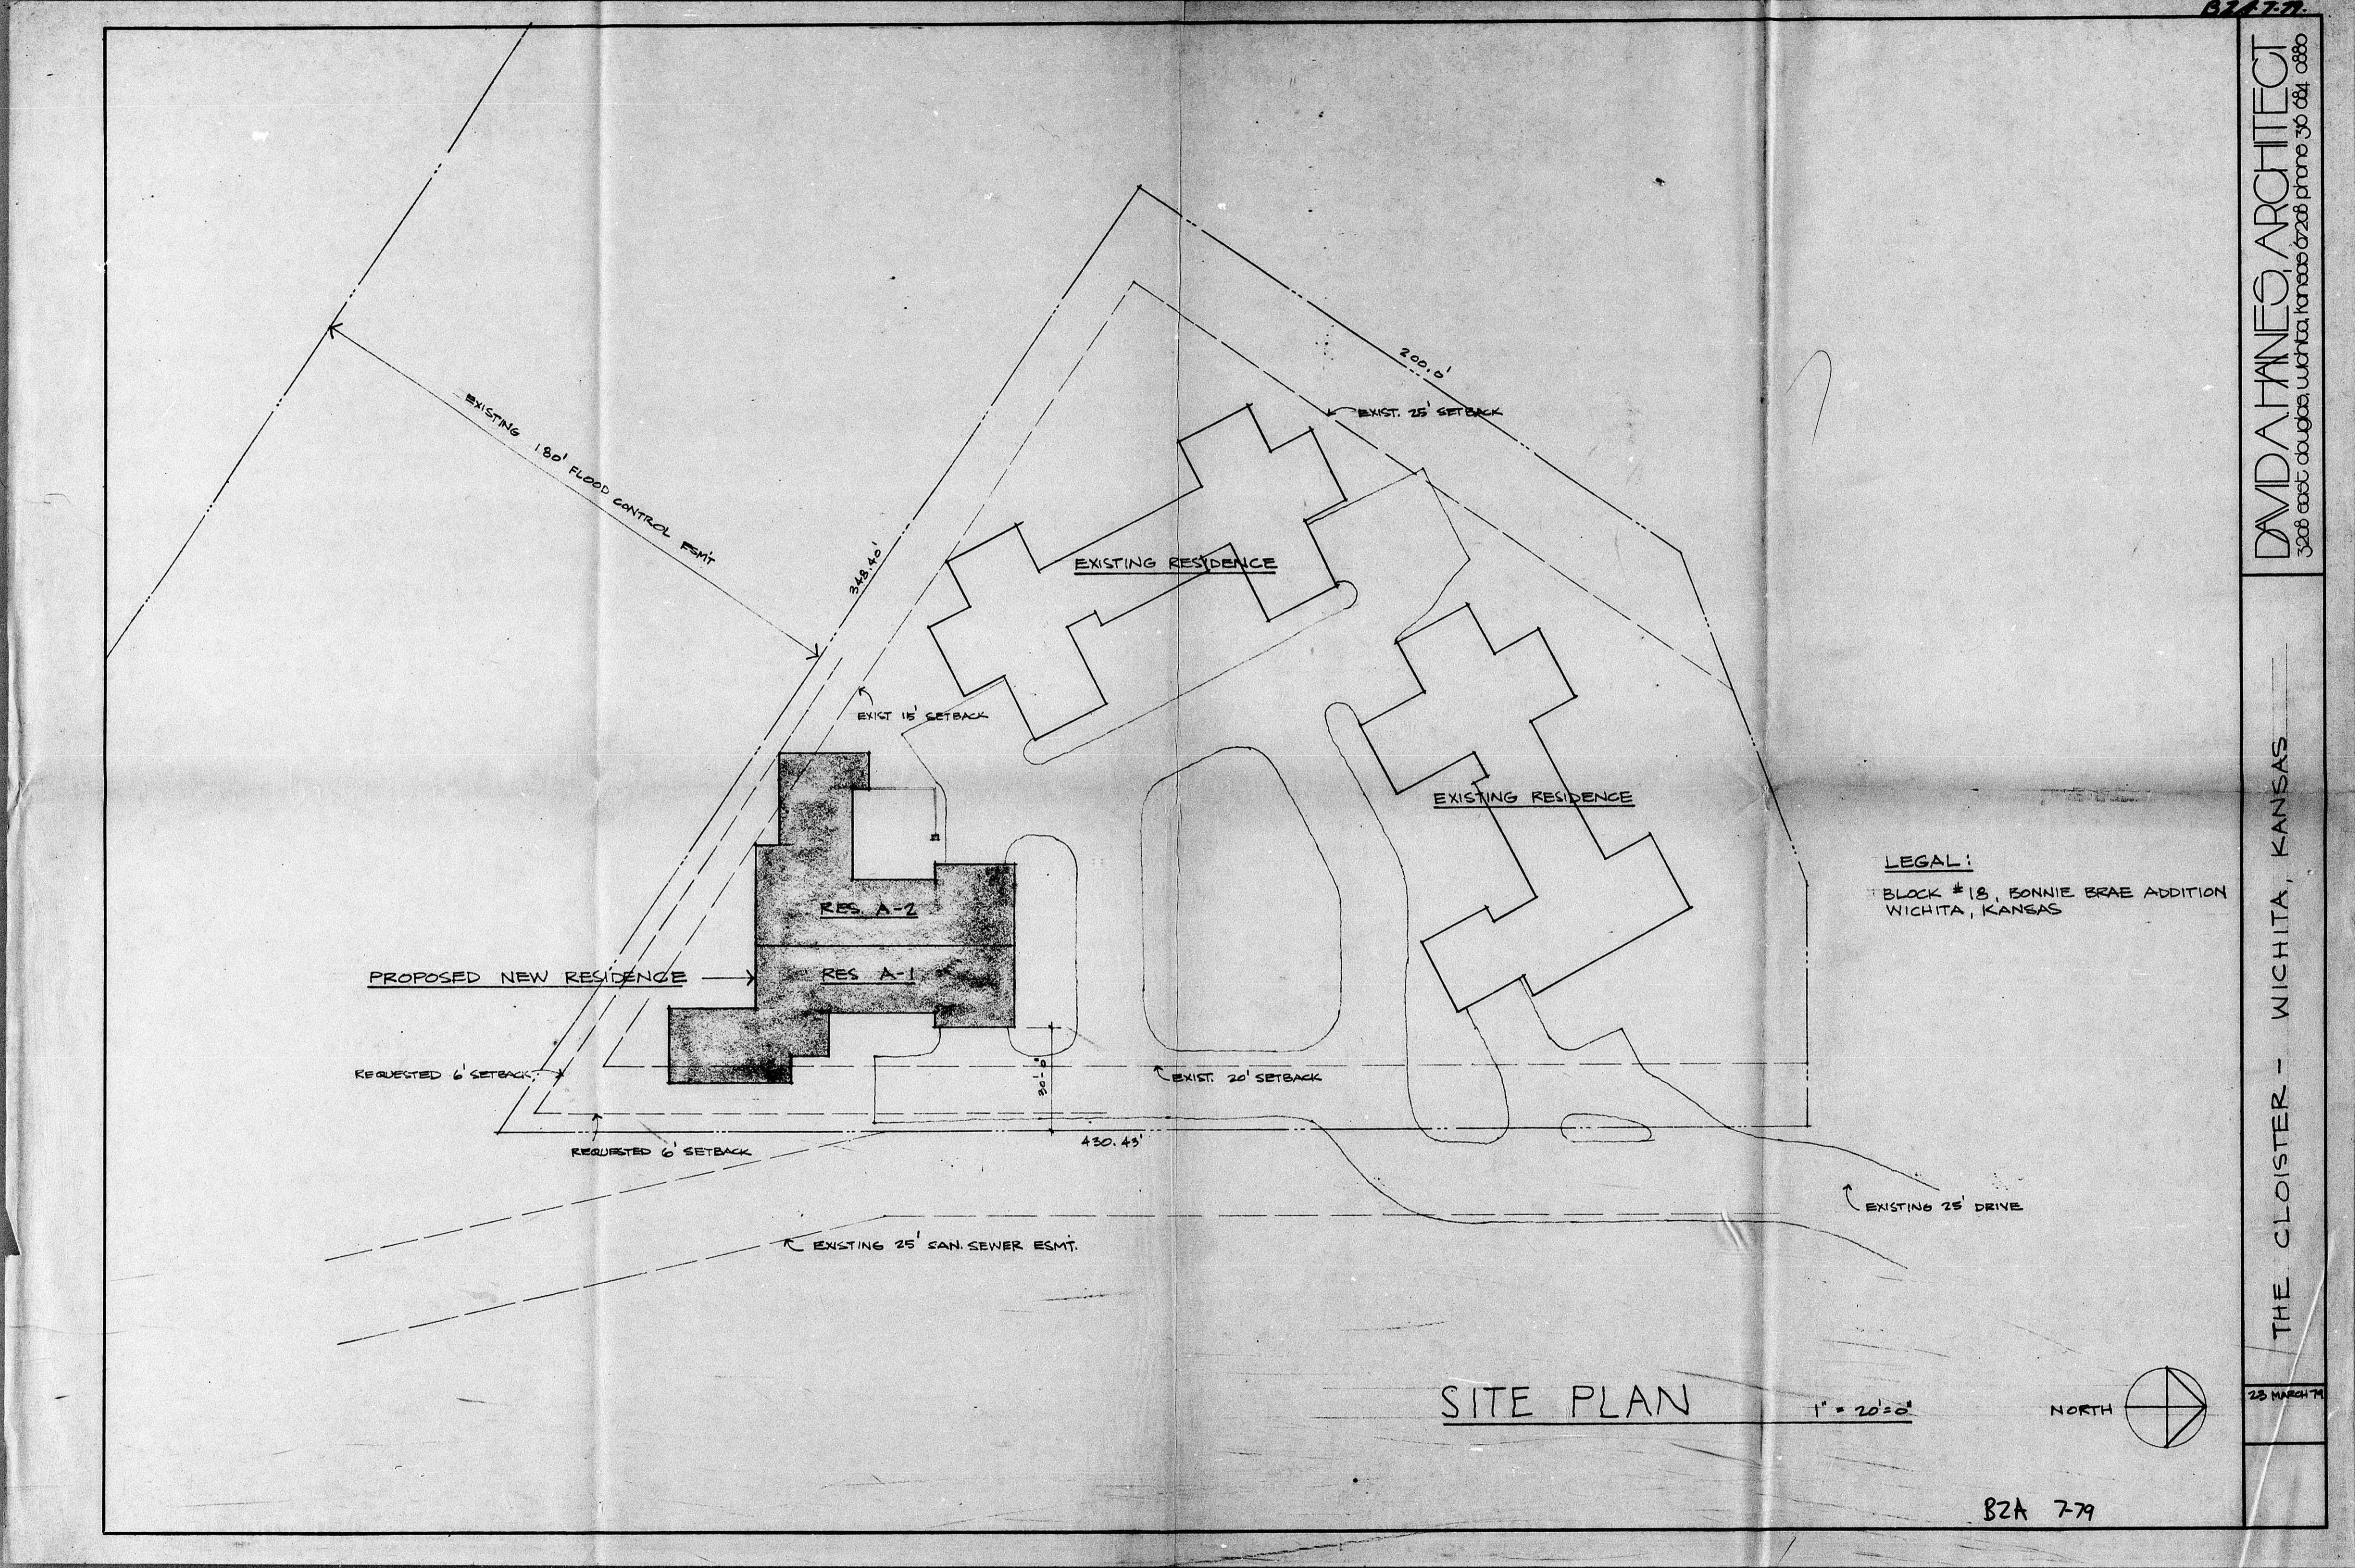

SITE PLAN

1" = 20' = 0"

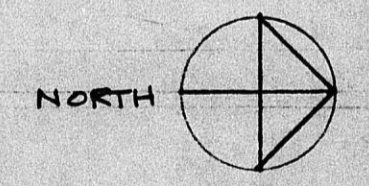

B2A 7-79

B2A 7-79

DAVID HANES ARCHITECT  
3208 EAST DOUGLAS WICHITA, KANSAS 67208 PHONE 361.0880

THE CLOISTER - WICHITA, KANSAS

25 MARCH 1979