


- TYPICAL EQUIPMENT:**
- 1. MEDIUM RISE TRACTORS, MEDIUM RIDE-ON TRACTORS, BULB CAT, SKID STEER LOADER, (MAX. EQUIP. HGT. 8 FT.)
 - 2. FORD TRACTOR - BLOWDOWN, W-4 ARTICULATED LOADER, SMALL WAREHOUSE FORK-LIFT, (MAX. EQUIP. HGT. 7 FT.)
 - 3. TOWABLE AIR COMPRESSOR, TRAILERS FOR EQUIPMENT IN AREAS A & B.
 - 4. ROLLING MERCHANDISE & EQUIPMENT SUCH AS PRESSURE WASHERS THAT WOULD BE MOVED INSIDE DURING NON-BUSINESS HOURS.
 - 5. 6-12 FT. OPEN & ENCLOSED TRAILERS, TOWABLE SERVICE HOIST, SMALL GENERATOR & MORTAR MIXERS, WALK-BEHIND ROTO TILLERS.

— BZA EXCEPTION LIMITS, CASE No. BZA 7-83.
 — 6 FT. HIGH SOLID FENCE.
 — DISPLAY & STORAGE AREAS.

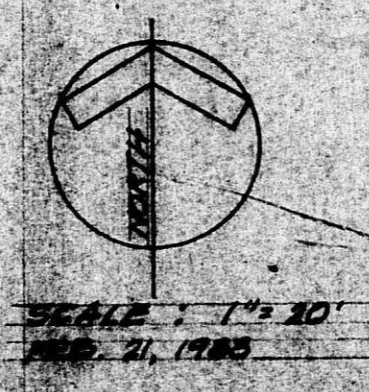


AAA RENT - ALL

1309 WEST 31ST STREET SOUTH
 WICHITA, KANSAS.
 BZA EXCEPTION - CASE No. BZA 7-83
 DWG. No. 2 of 2.

As Appr
 By RESOL

31ST STREET SO.

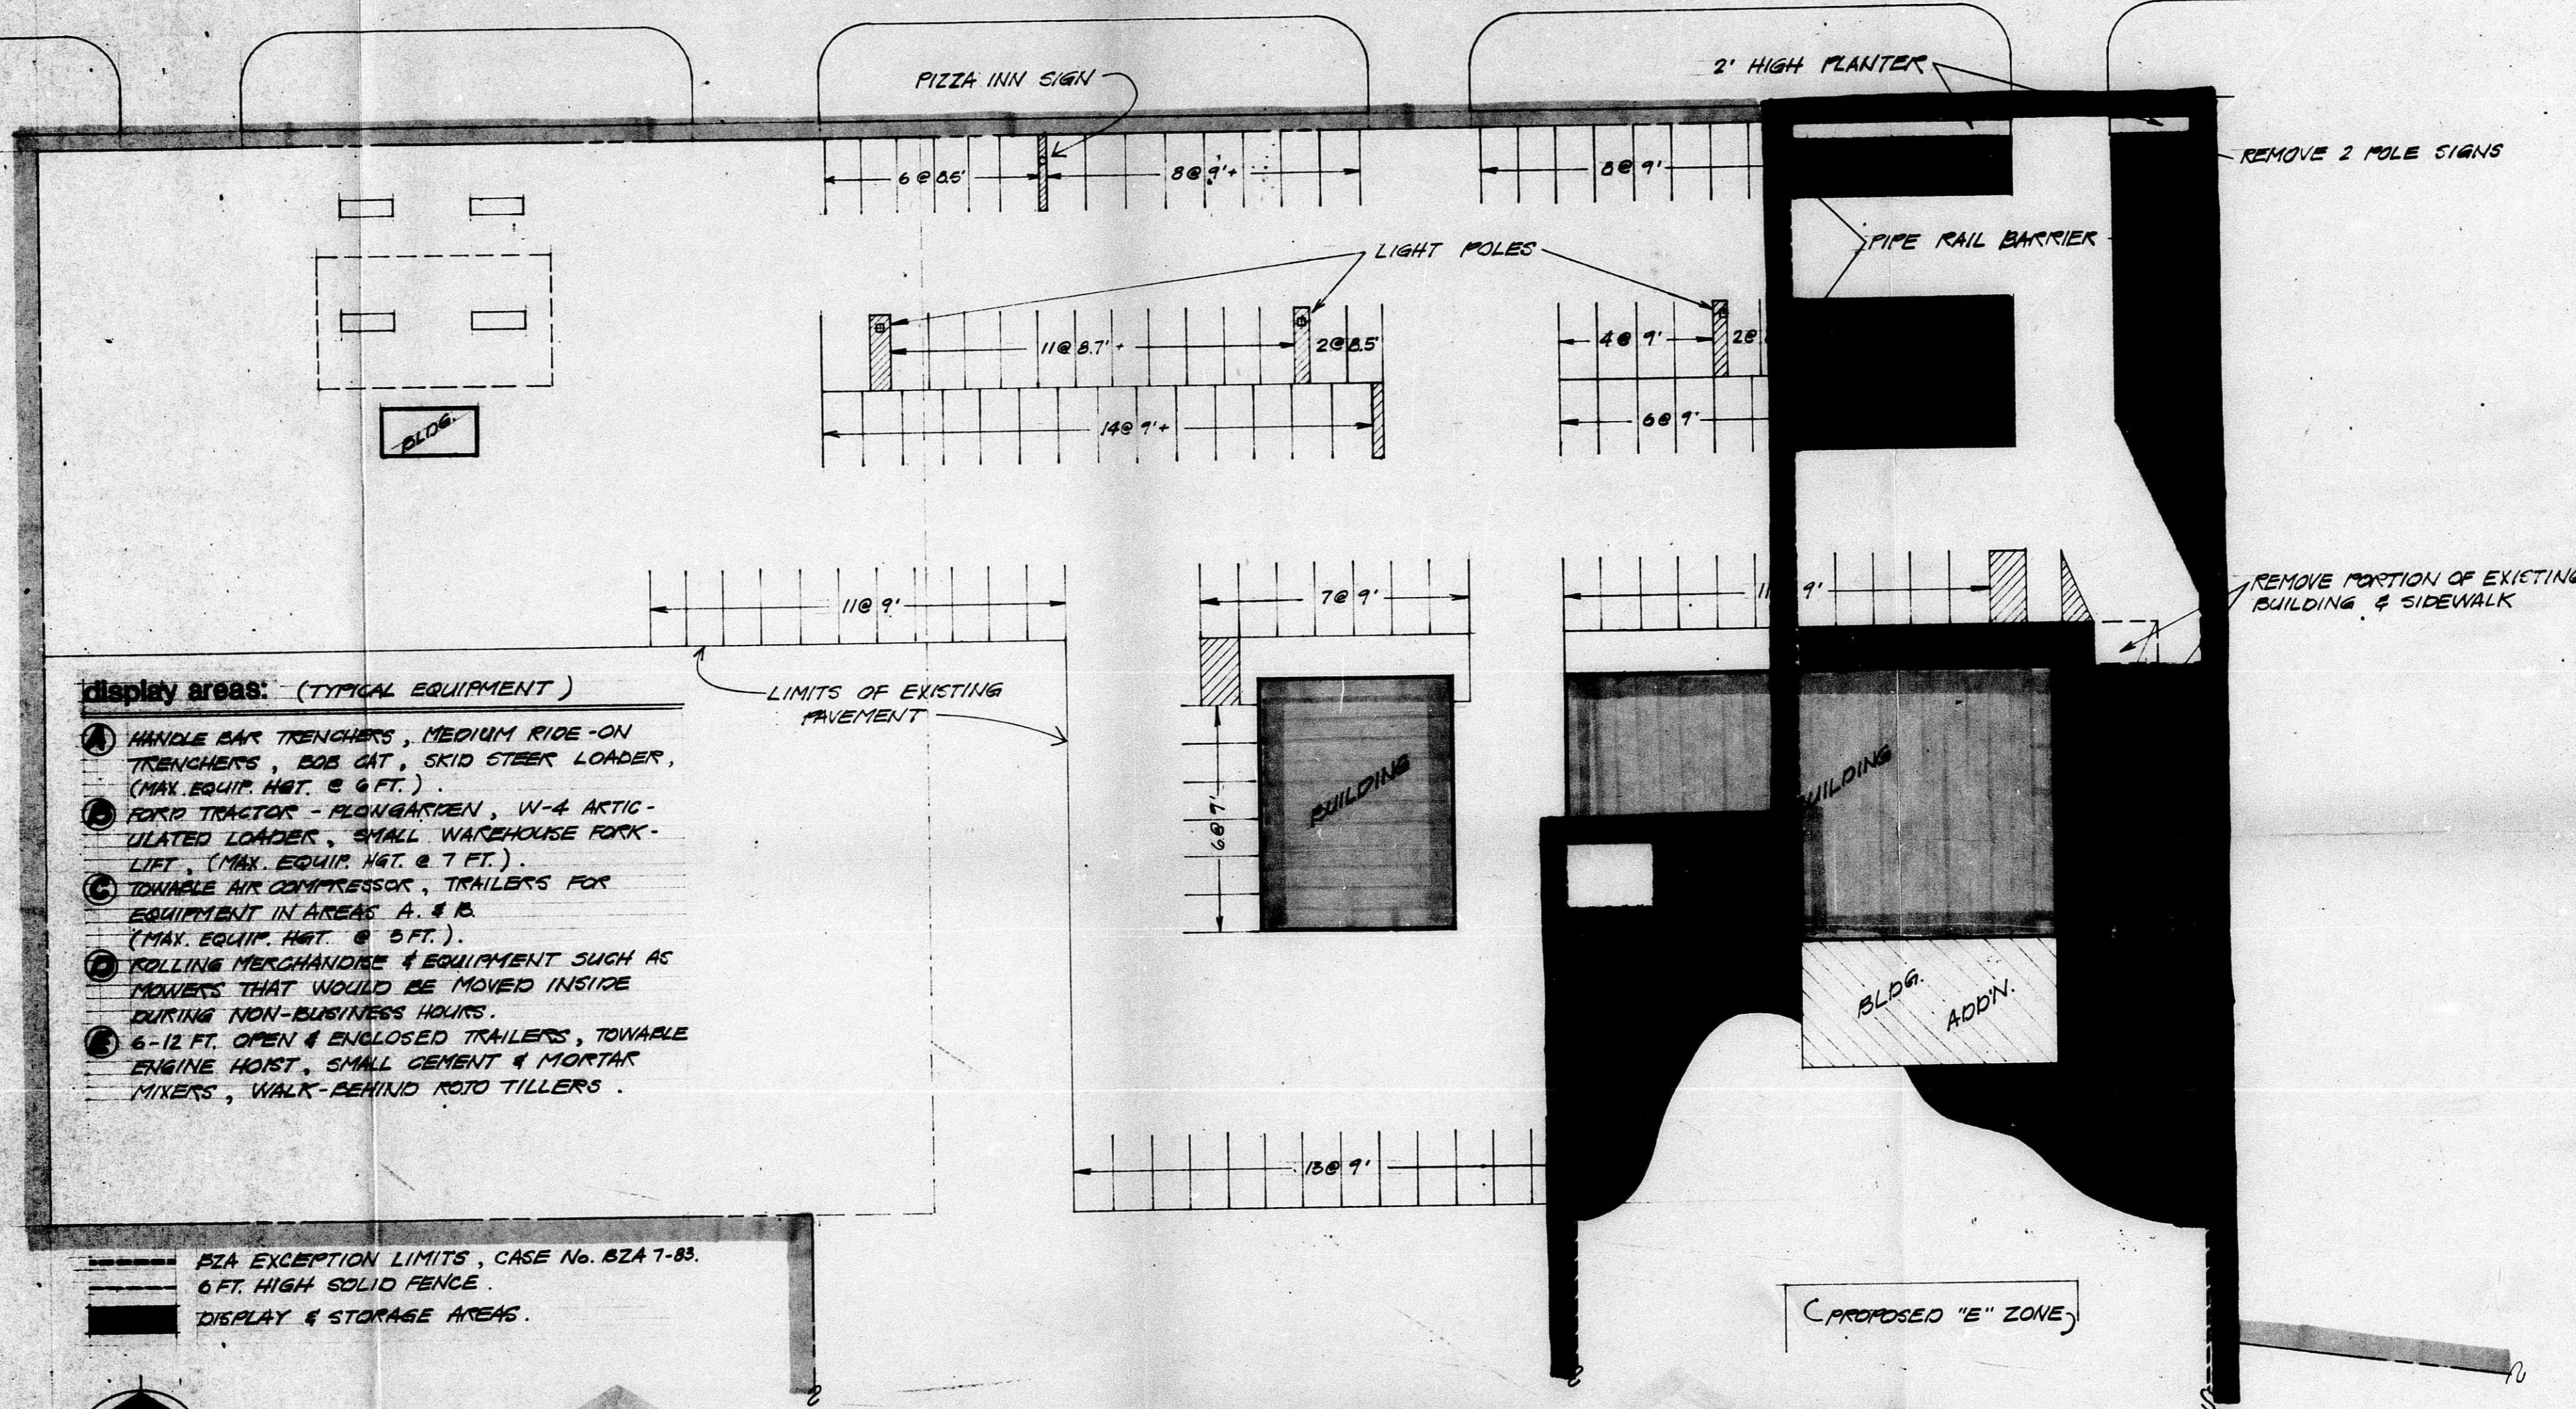

- display areas: (TYPICAL EQUIPMENT)**
- ① HANDLE BAR TRENCHERS, MEDIUM RIDE-ON TRENCHERS, BOB CAT, SKID STEER LOADER, (MAX. EQUIP. HGT. @ 9 FT.)
 - ② FORK TRACTOR - PLANTING, W-4 ARTICULATED LOADER, SMALL WAREHOUSE FORK-LIFT, (MAX. EQUIP. HGT. @ 7 FT.)
 - ③ TOWABLE AIR COMPRESSOR, TRAILERS FOR EQUIPMENT IN AREAS A & B, (MAX. EQUIP. HGT. @ 5 FT.)
 - ④ ROLLING MERCHANDISE & EQUIPMENT SUCH AS MOWERS THAT WOULD BE MOVED INSIDE DURING NON-BUSINESS HOURS.
 - ⑤ 6-12 FT. OPEN & ENCLOSED TRAILERS, TOWABLE ENGINE HOIST, SMALL CEMENT & MORTAR MIXERS, WALK-BEHIND ROTO TILLERS.

--- BZA EXCEPTION LIMITS, CASE No. BZA 7-83.
 --- 6 FT. HIGH SOLID FENCE.
 ■■■■ DISPLAY & STORAGE AREAS.




AAA RENT - ALL

1307 WEST 31ST STREET SOUTH
 BZA EXCEPTION - CASE No. BZA 7-83

WICHITA, KANSAS.
 DWG. No. 2 of 2.

BZA 7-83

As Approved
 BY RESOL.

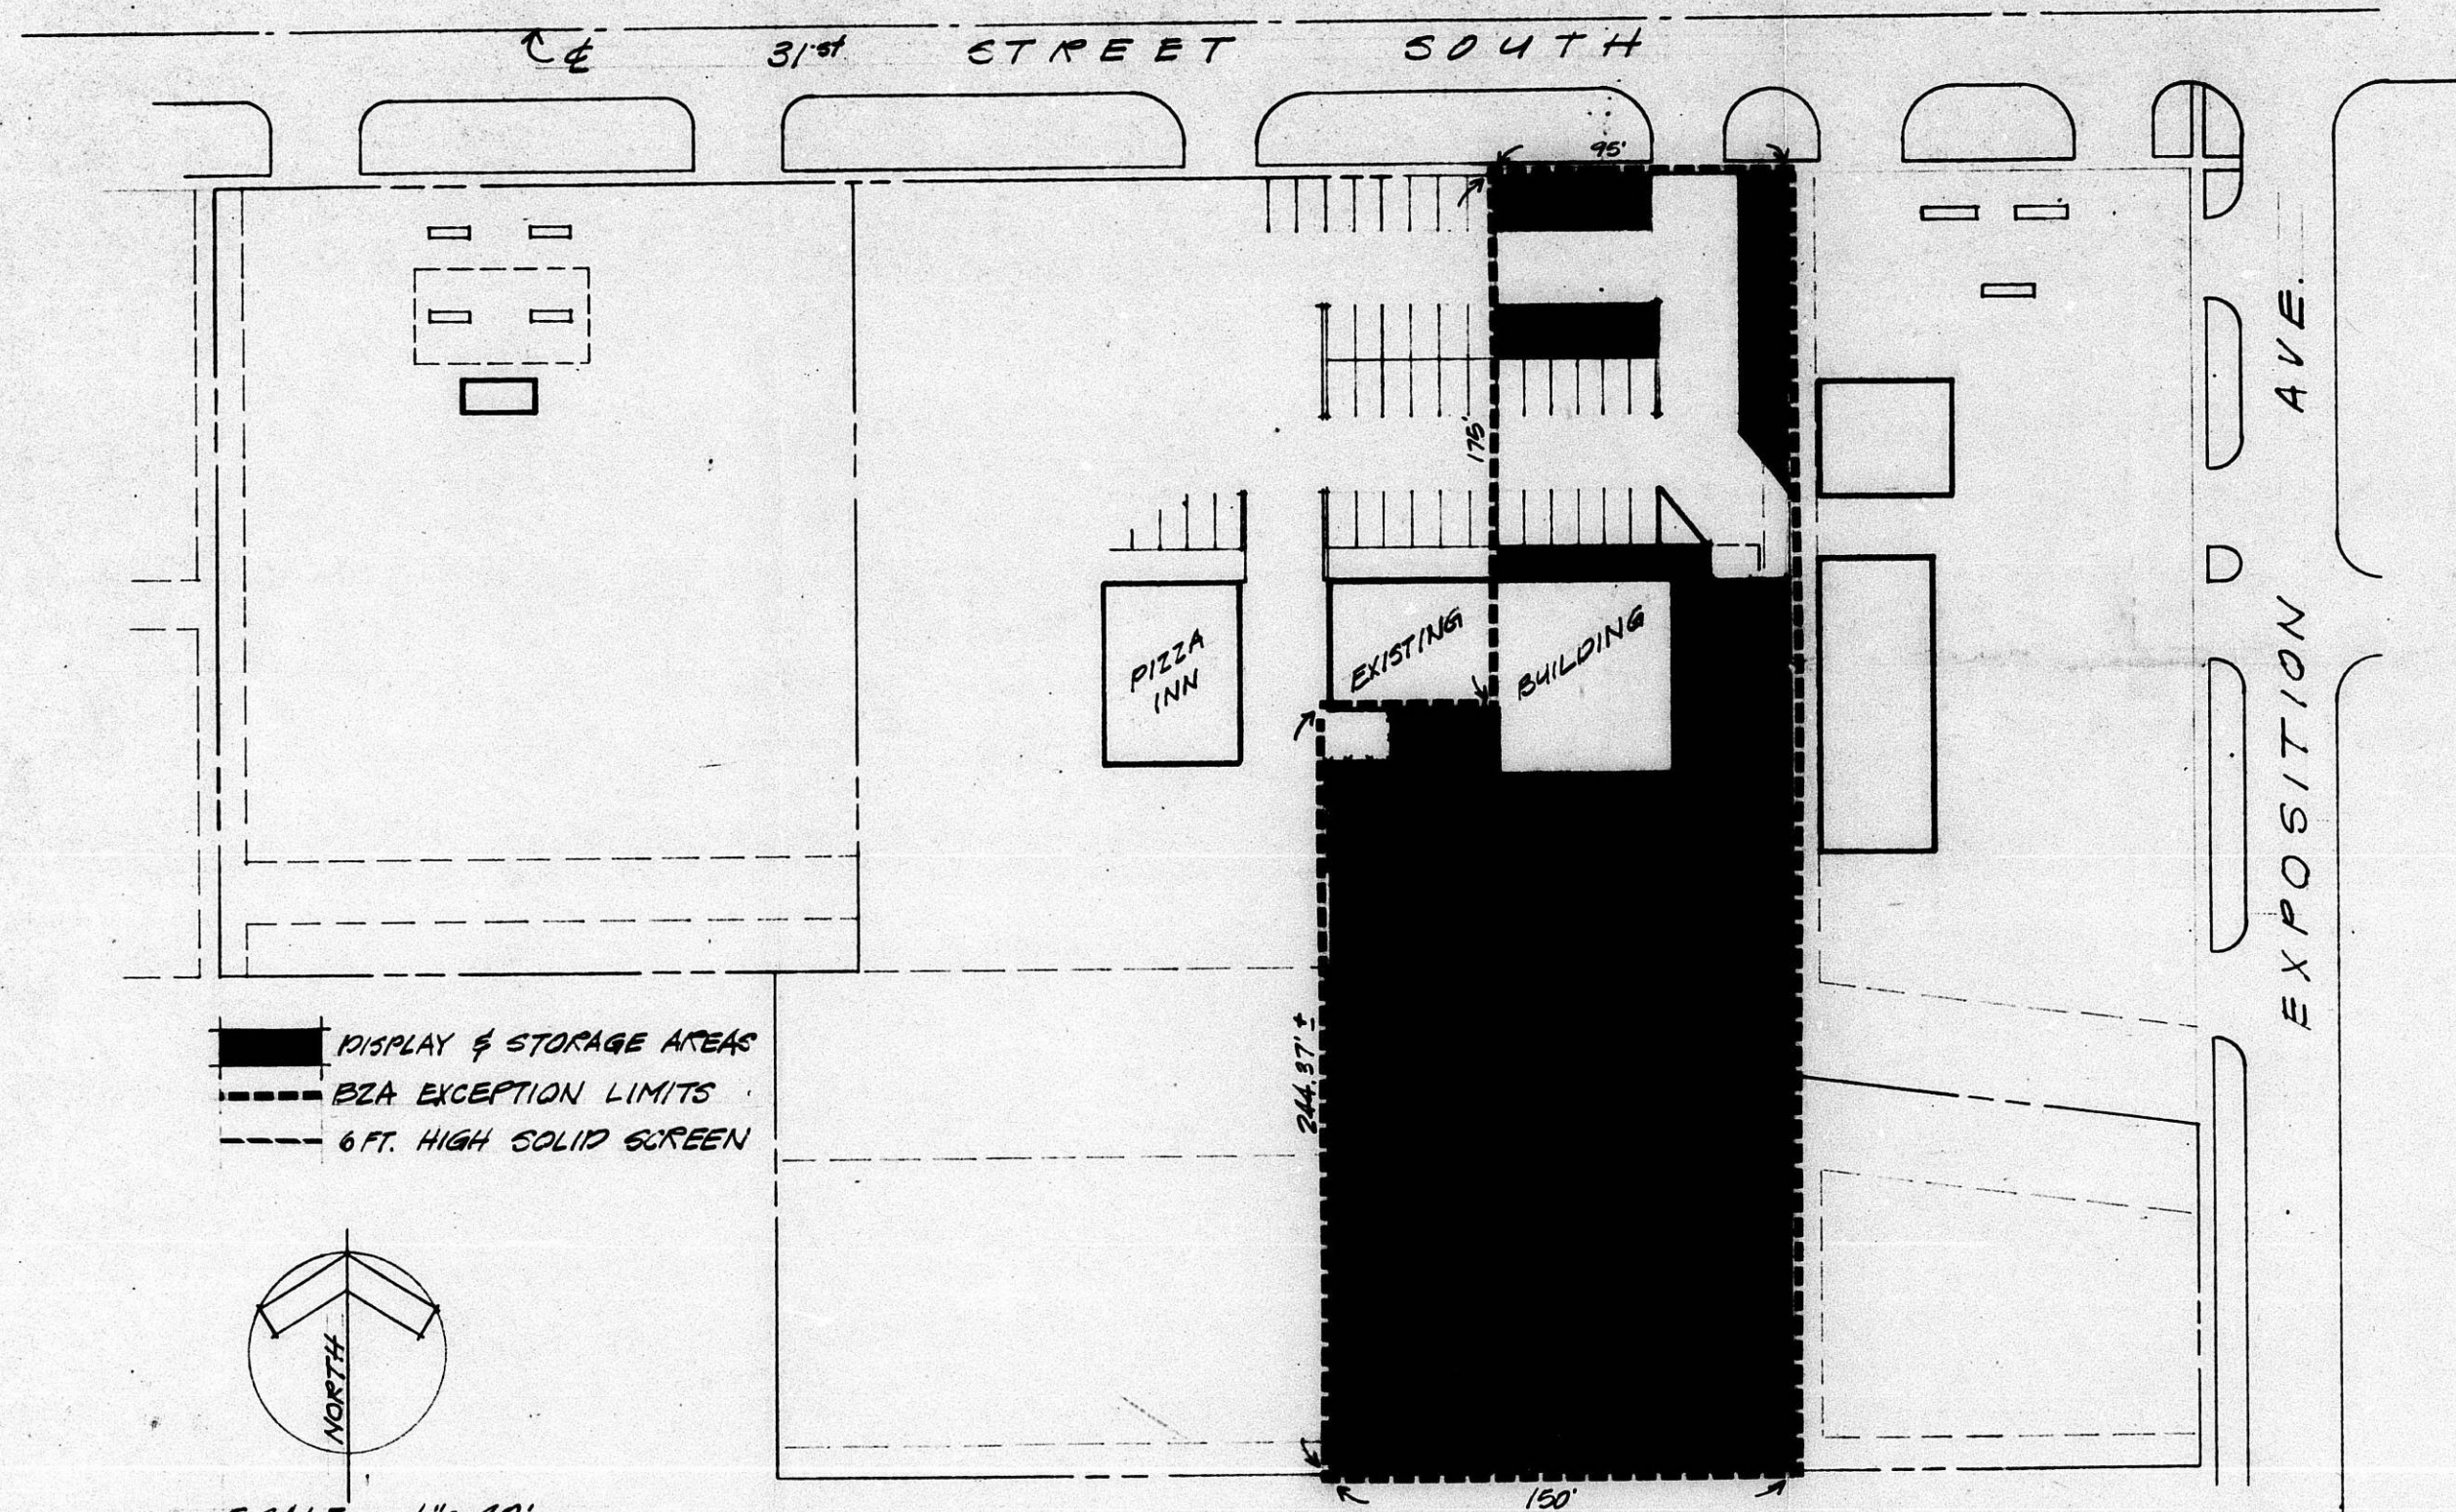


AAA RENT - ALL
 1309 W. 31st STREET SO. WICHITA, KANSAS

BSN 1-83

DA 7-83

FILMED FROM THE BEST
 AVAILABLE COPY

31st STREET SO.

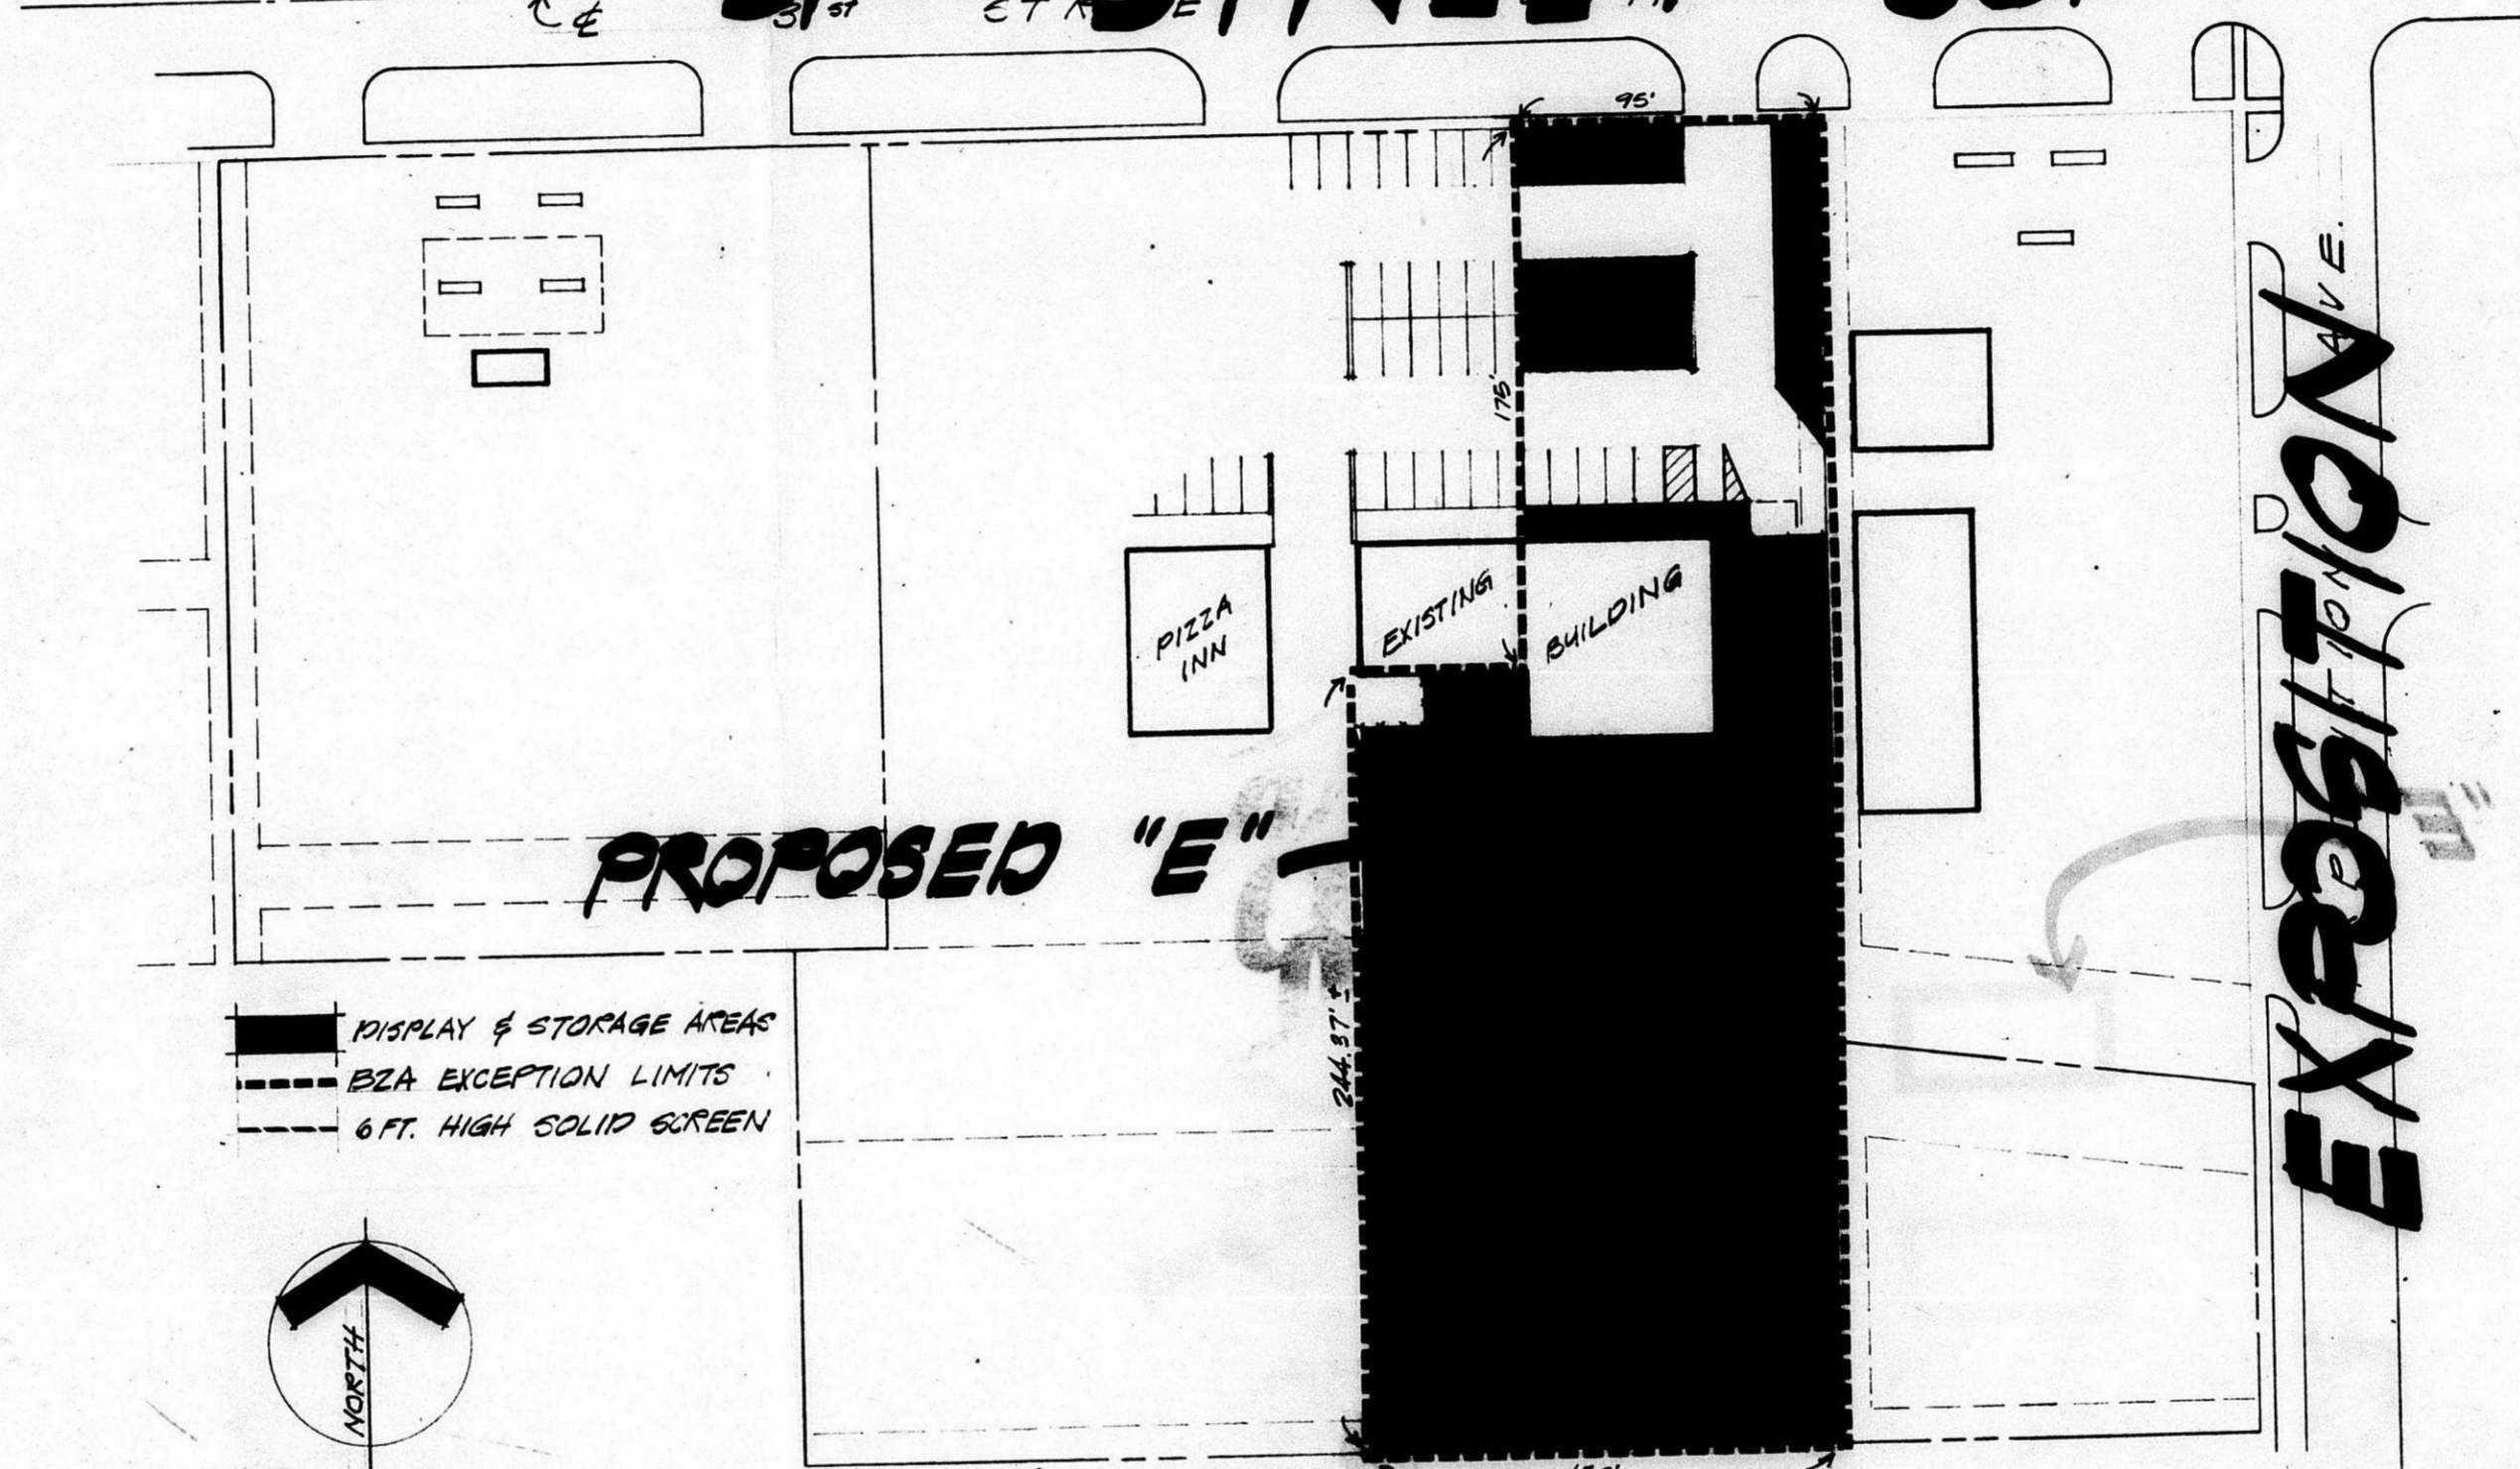

■ DISPLAY & STORAGE AREAS
 - - - BZA EXCEPTION LIMITS
 - - - 6 FT. HIGH SOLID SCREEN



SCALE = 1" = 40'
 FEB. 7, 1983
 FEB. 21, 1983 (REVISED)

AAA RENT - ALL
 1309 W. 31st STREET SO. WICHITA, KANSAS
 BZA 7-83

BZA EXCEPTION -
 CASE No. 7-86
 DRAWING 1 of 2.

