


BZA 13-77

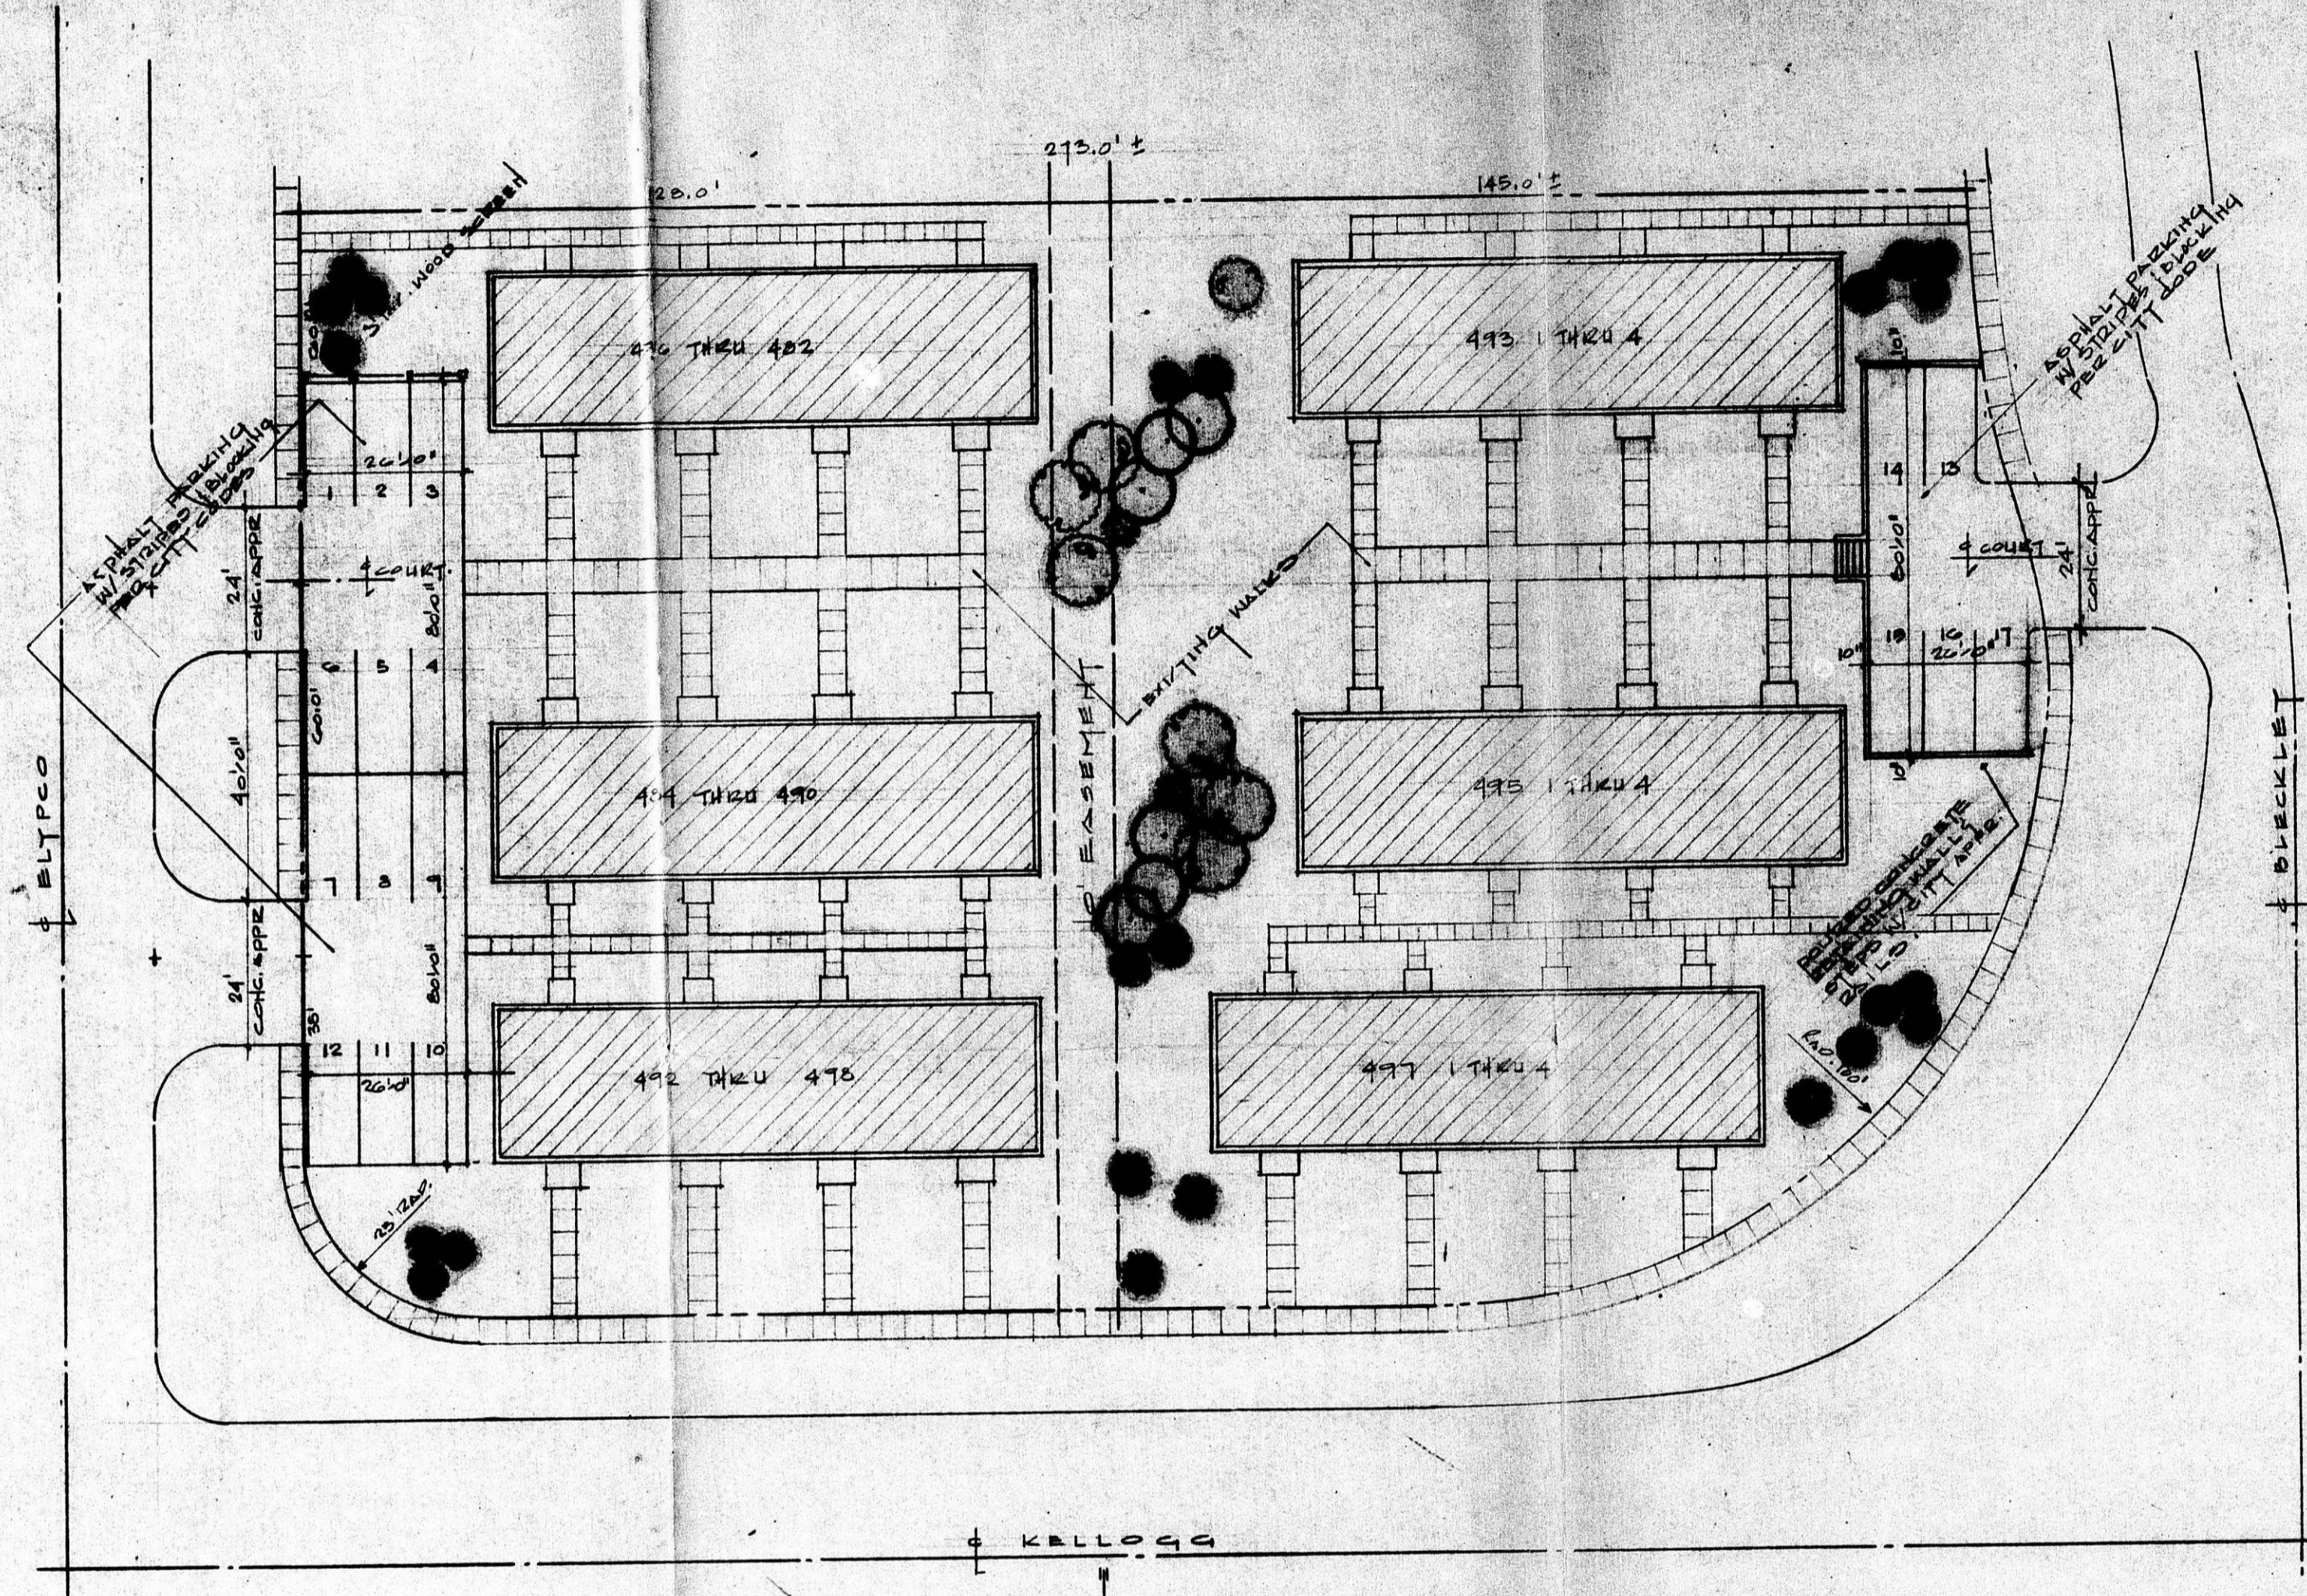

SITE PLAN

LEGAL
LOTS NO. 14, 15, 16, 17, 18, 19 BLOCK NO. 5
OF LINCOLN TERRACE ADDITION TO HIGHWAY
BERNICK COUNTY, KANSAS.

