



BZA 15-79

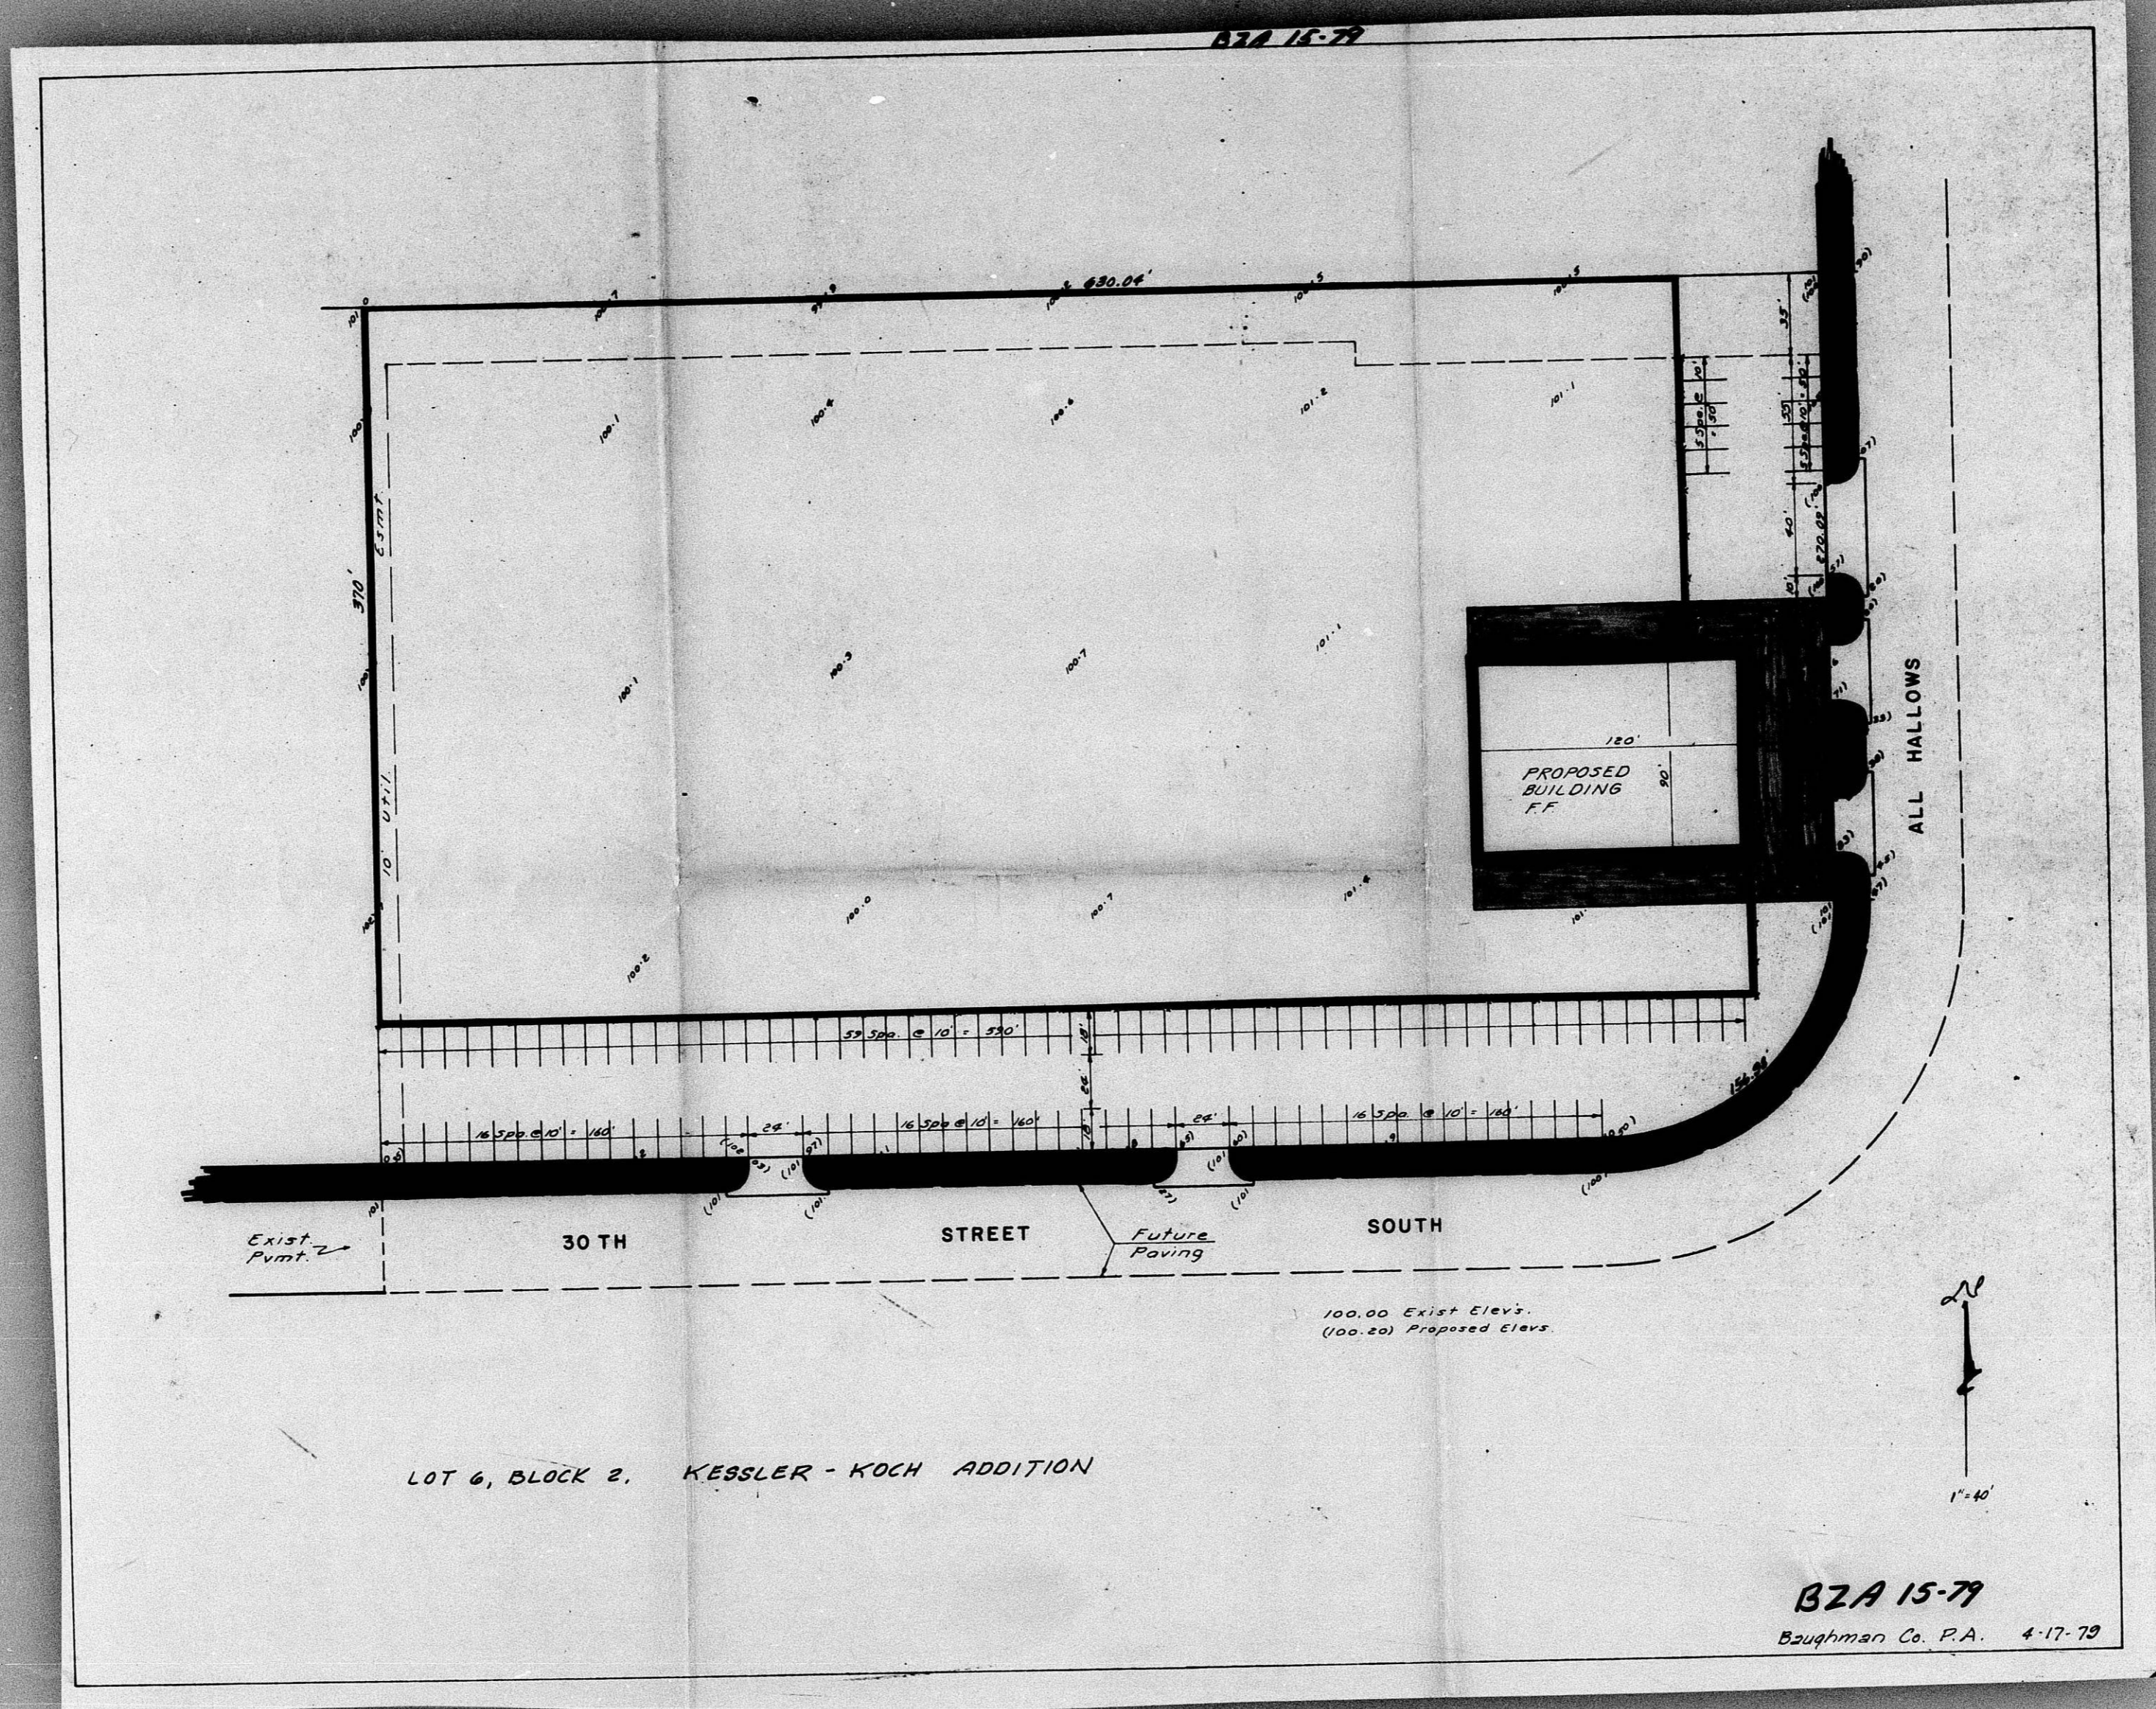

BZA 15-79

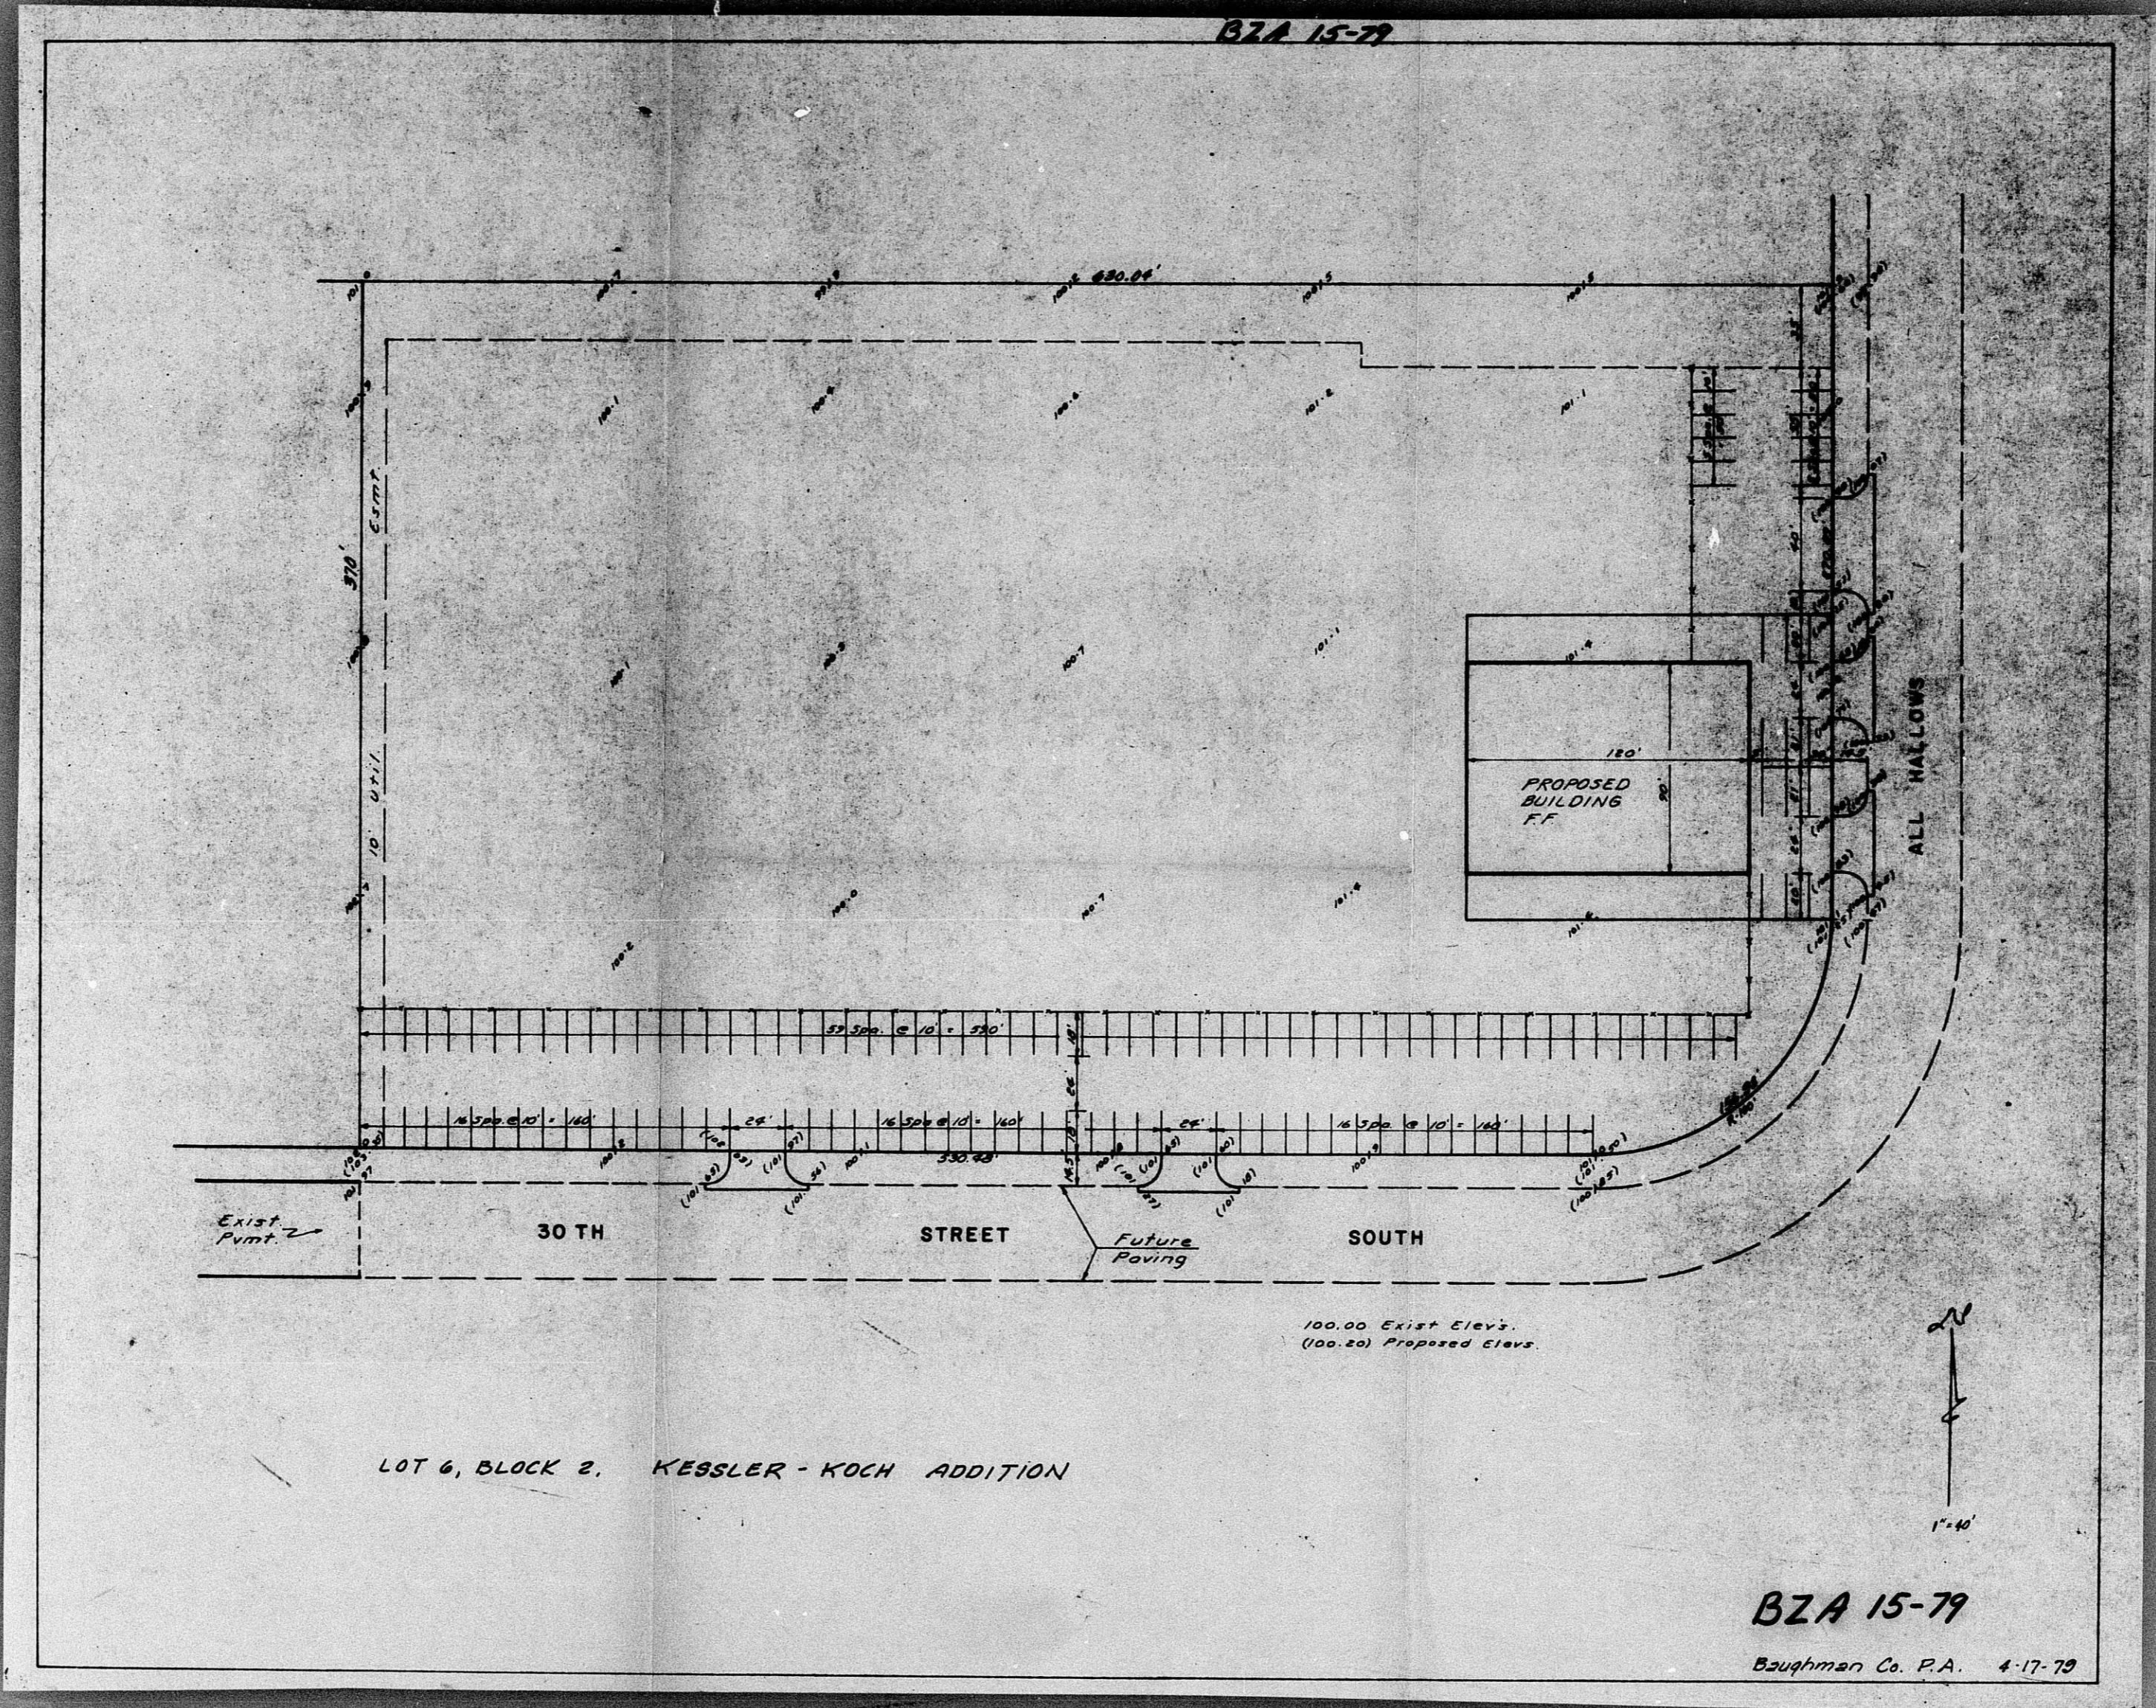

LOT 6, BLOCK 2, KESSLER-KOCH ADDITION

BZA 15-79  
Baughman Co. P.A. 4-17-79

FILMED FROM THE BEST AVAILABLE COPY