


CH2M
 MICHAEL BAKER, ARNOLD & MASON
 ARCHITECTS & ENGINEERS

WESLEY MEDICAL CENTER / SITE PLAN

1" = 60' 8-24-86 / REVISED 9-23-85

BEA 15-85

FILMED FROM THE BEST AVAILABLE COPY

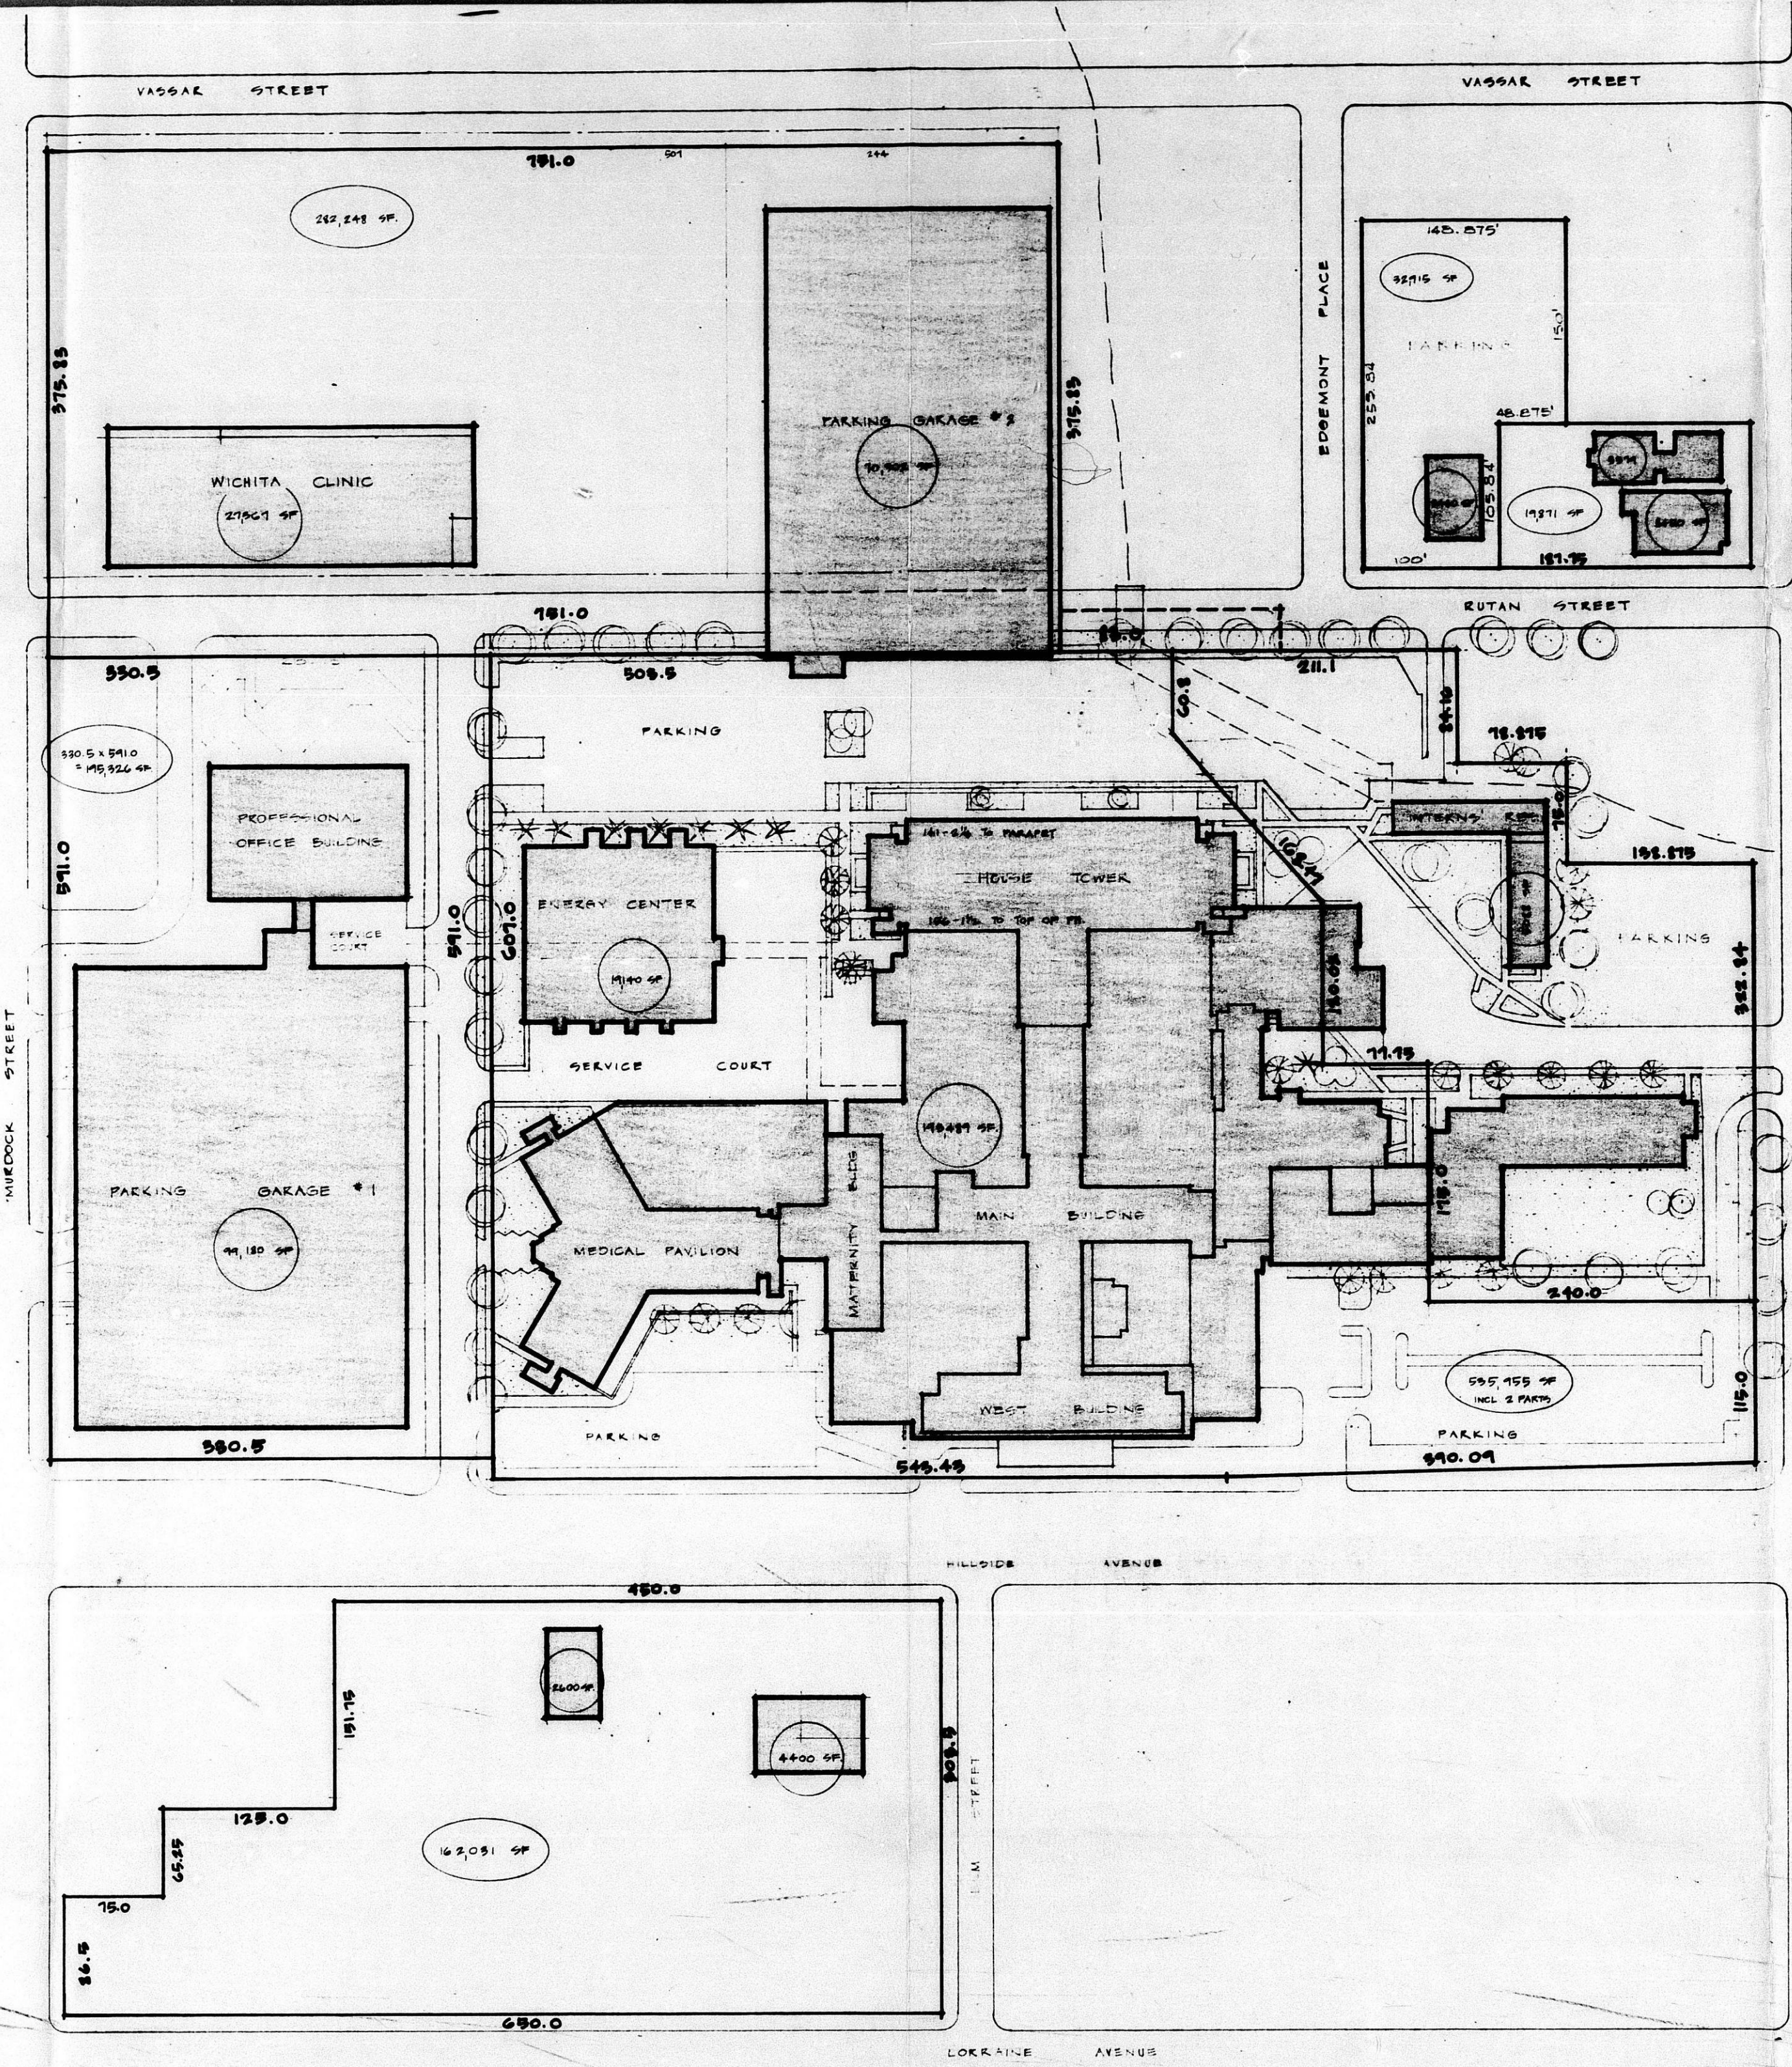

THOMAS HARTSHORN ARCHITECTS & ENGINEERS
 1000 N. W. 10th St., Ft. Lauderdale, FL 33304
 PHONE: (305) 463-1111 FAX: (305) 463-1112

WESLEY MEDICAL CENTER / SITE PLAN

BZA 15-83

1"=60' 8-24-85 / REVISED 9-23-85

BZA 15-83

Sheet 2

FILMED FROM THE BEST AVAILABLE COPY