


BZA 11-79

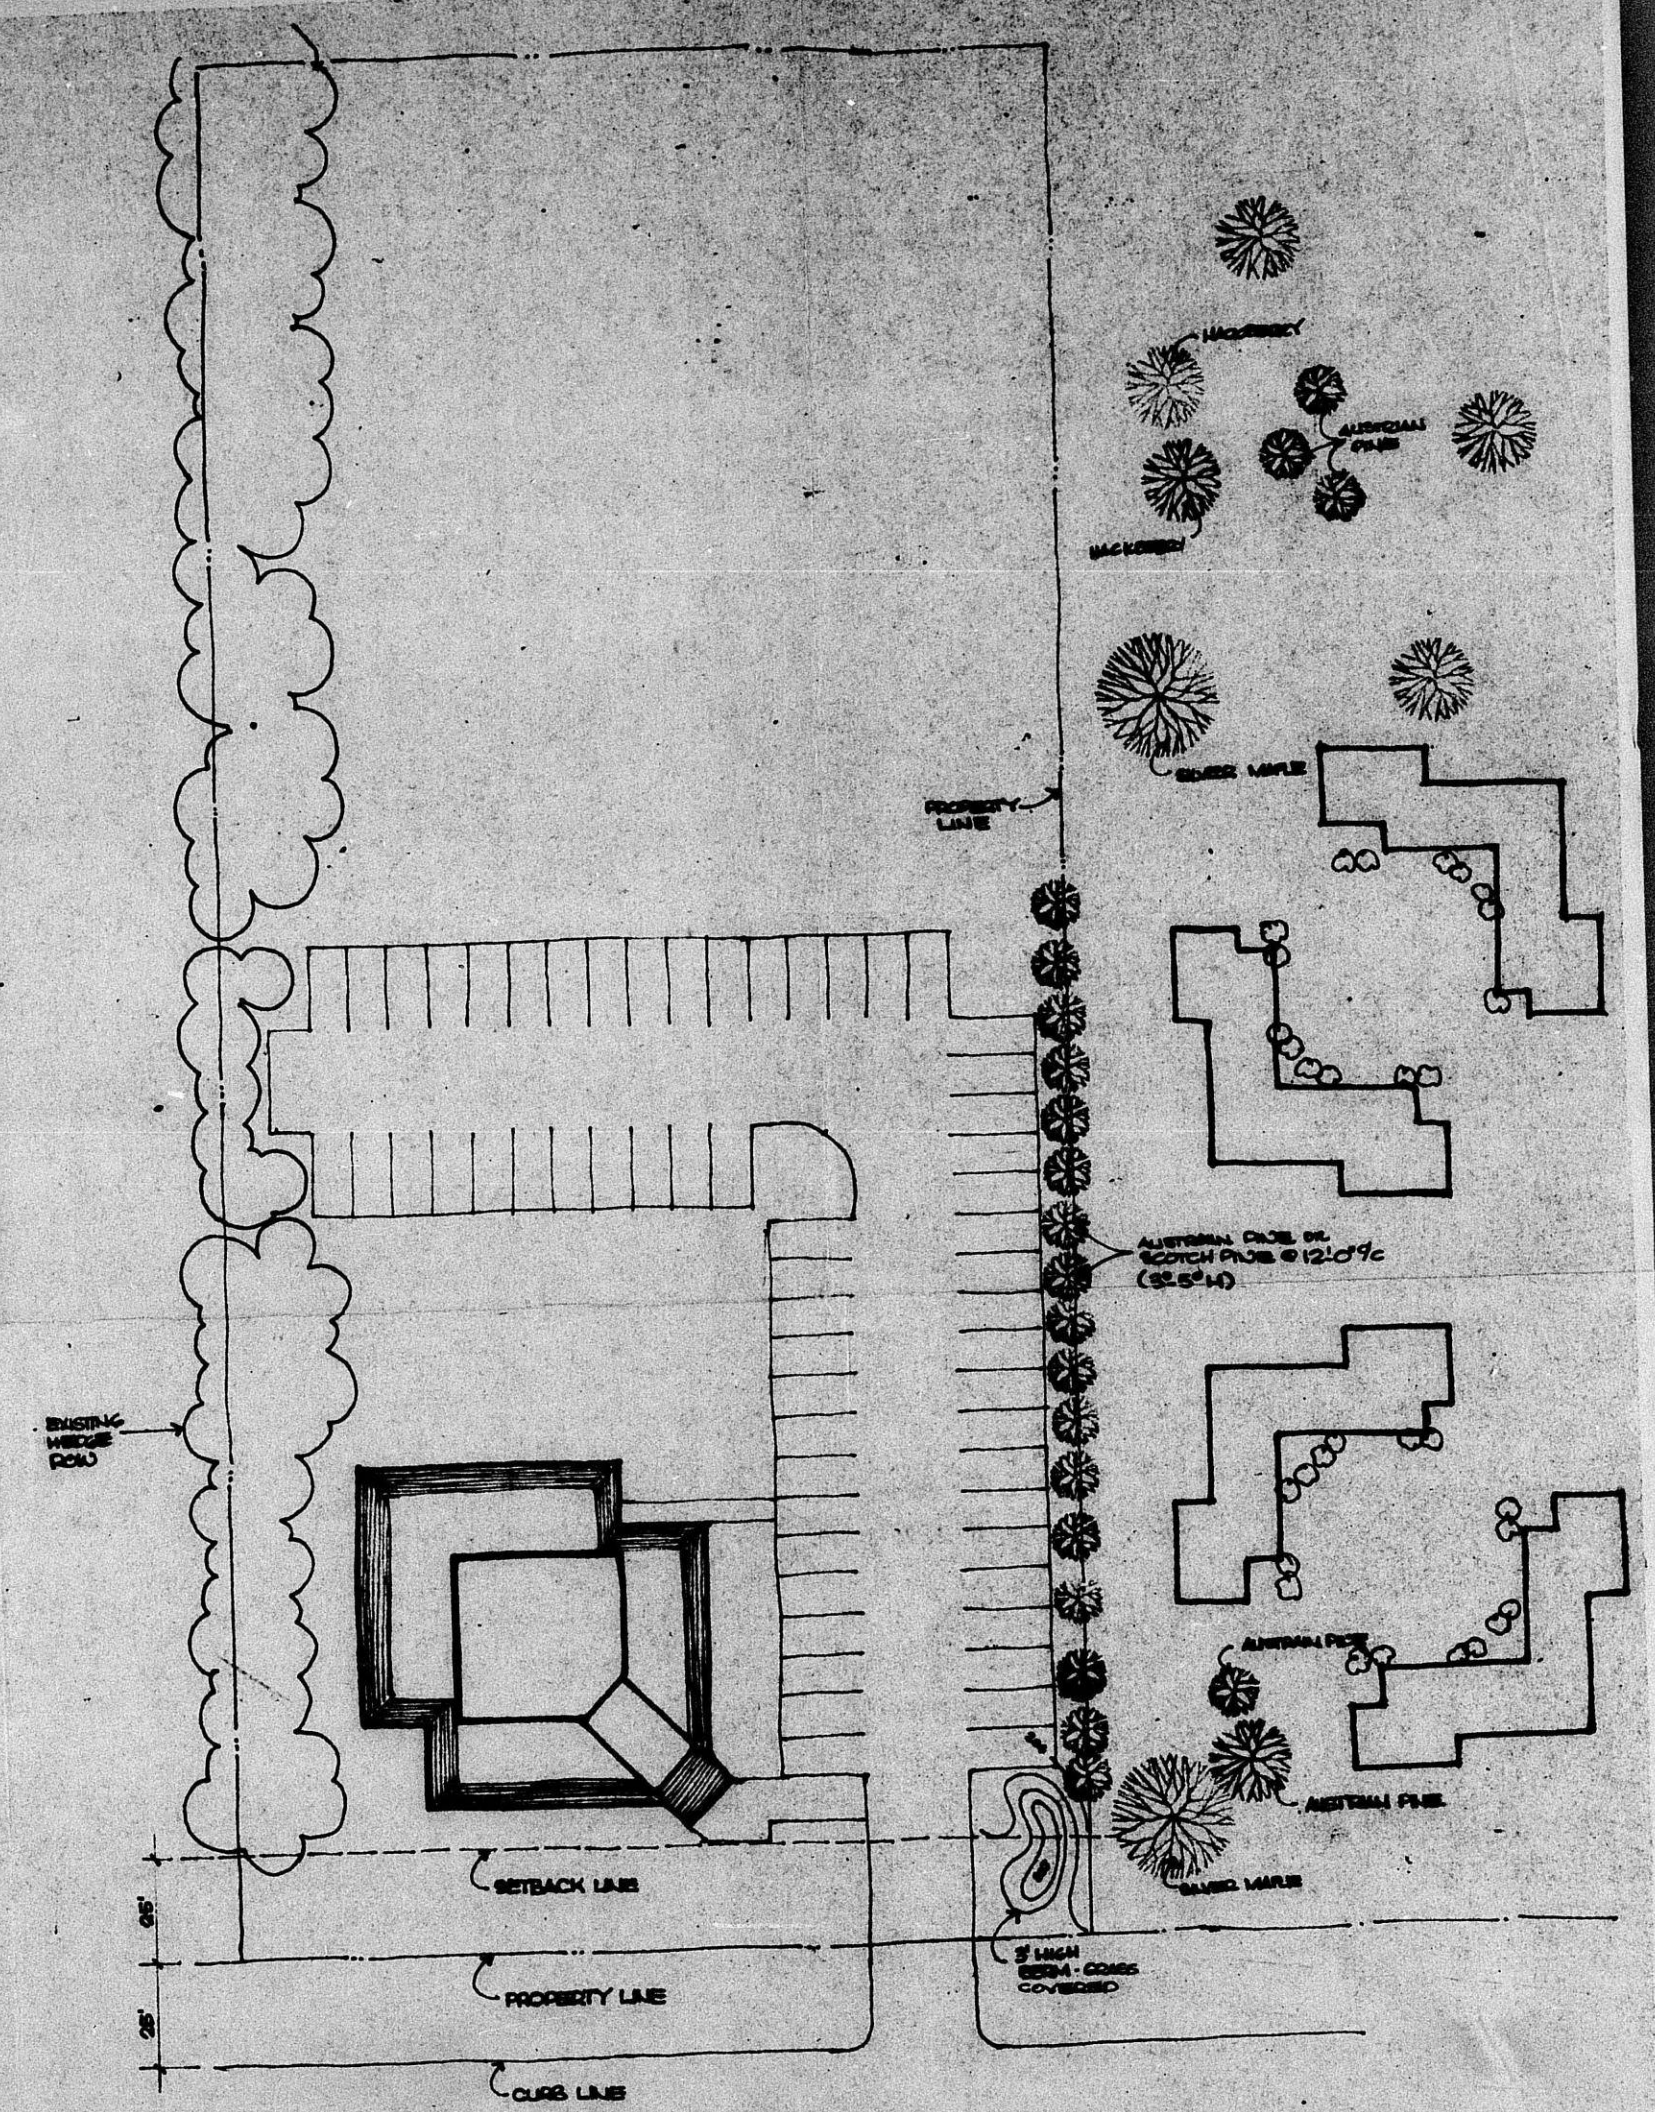

BZA 18-79

LANDSCAPE SCREENING PLAN  
FOR PINE VALLEY CHRISTIAN CHURCH  
5020 EAST 21<sup>ST</sup> NECHITA, KANSAS

LAM/KINGDON, P.A. - ARCHITECTS