



SCHEDULE	
TOTAL AREA	49 ACRES
TOWNHOUSES	168 UNITS
VILLAS	42 UNITS
PATIO HOMES	62 UNITS
TOTAL UNITS	270 UNITS
DENSITY	5.5 UNITS/AC.

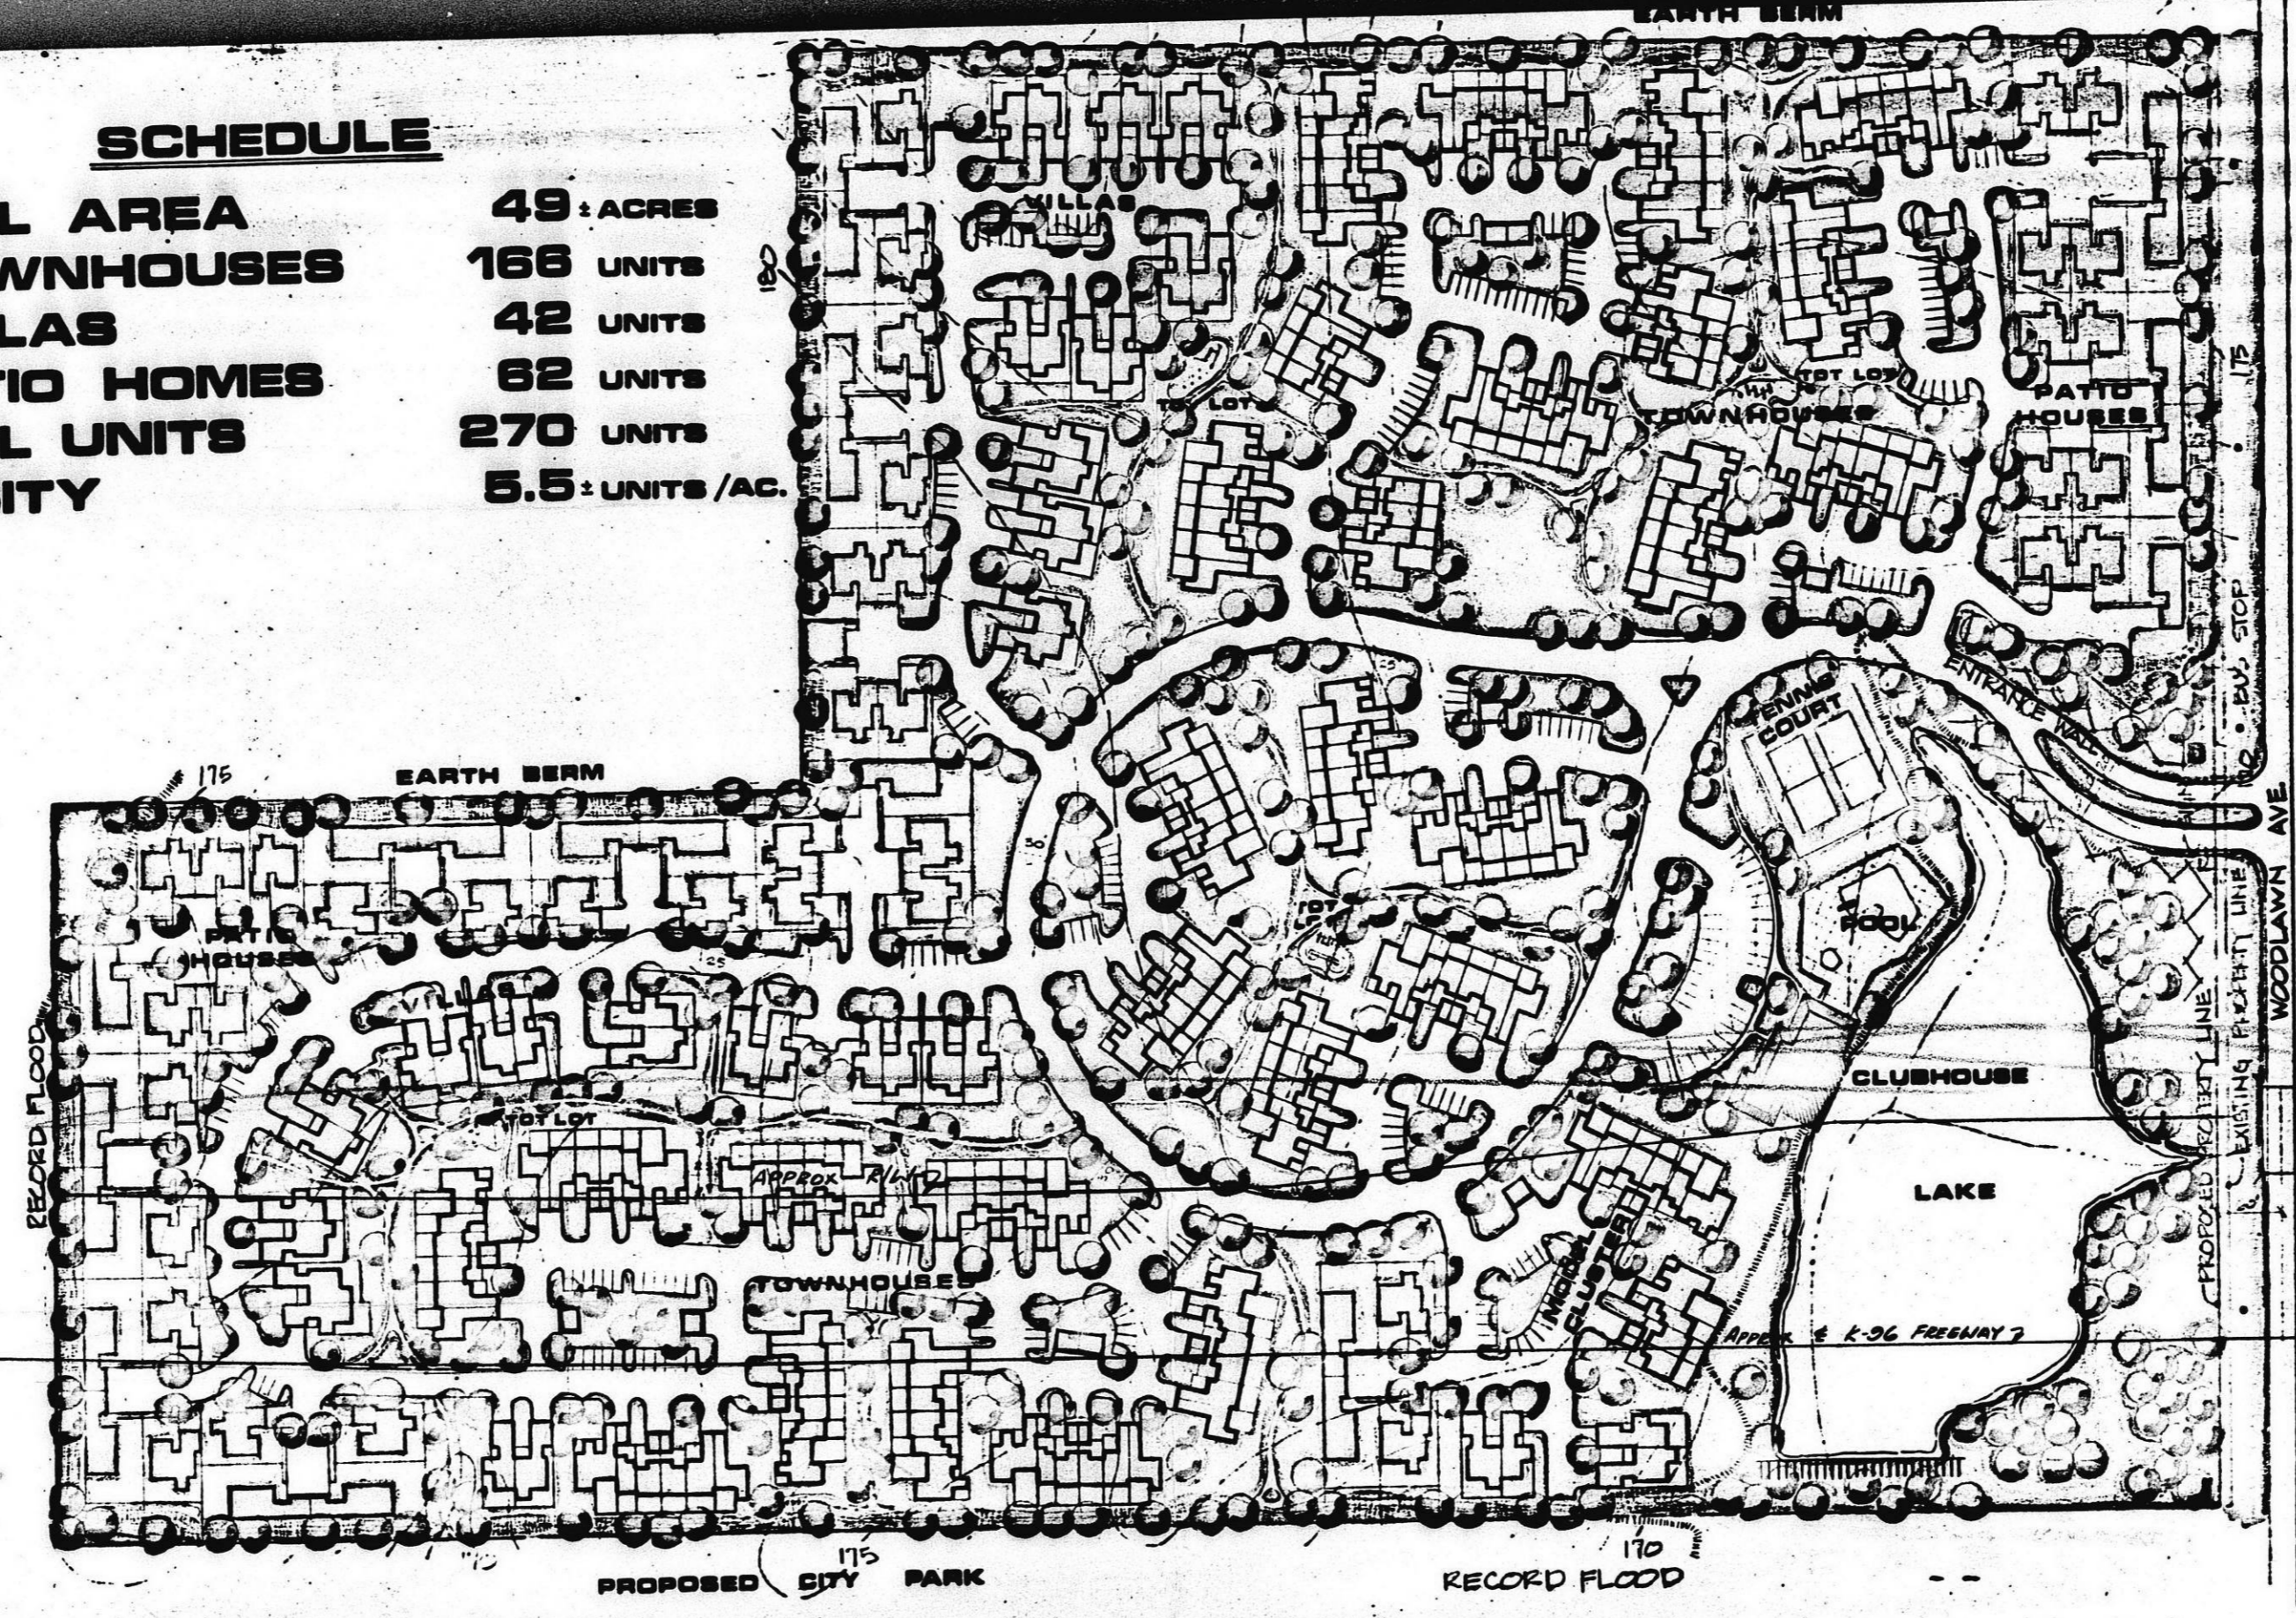

COUNTRY PLACE
 37TH AND WOODLAWN • WICHITA, KANSAS

PREPARED FOR:
LEISURE LIVING, INC. • WICHITA, KANSAS

CU-145
HARE AND HARE
 planners • landscape architects
 114 WEST TENTH STREET KANSAS CITY - MISSOURI

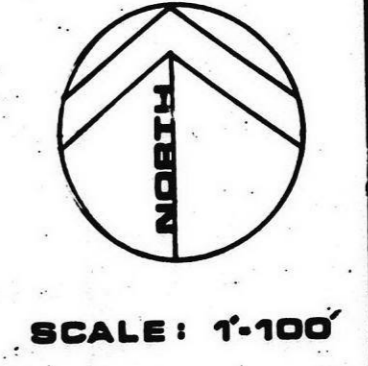

scale 1"=100'
 date JAN 75
 sheet

CU-145