
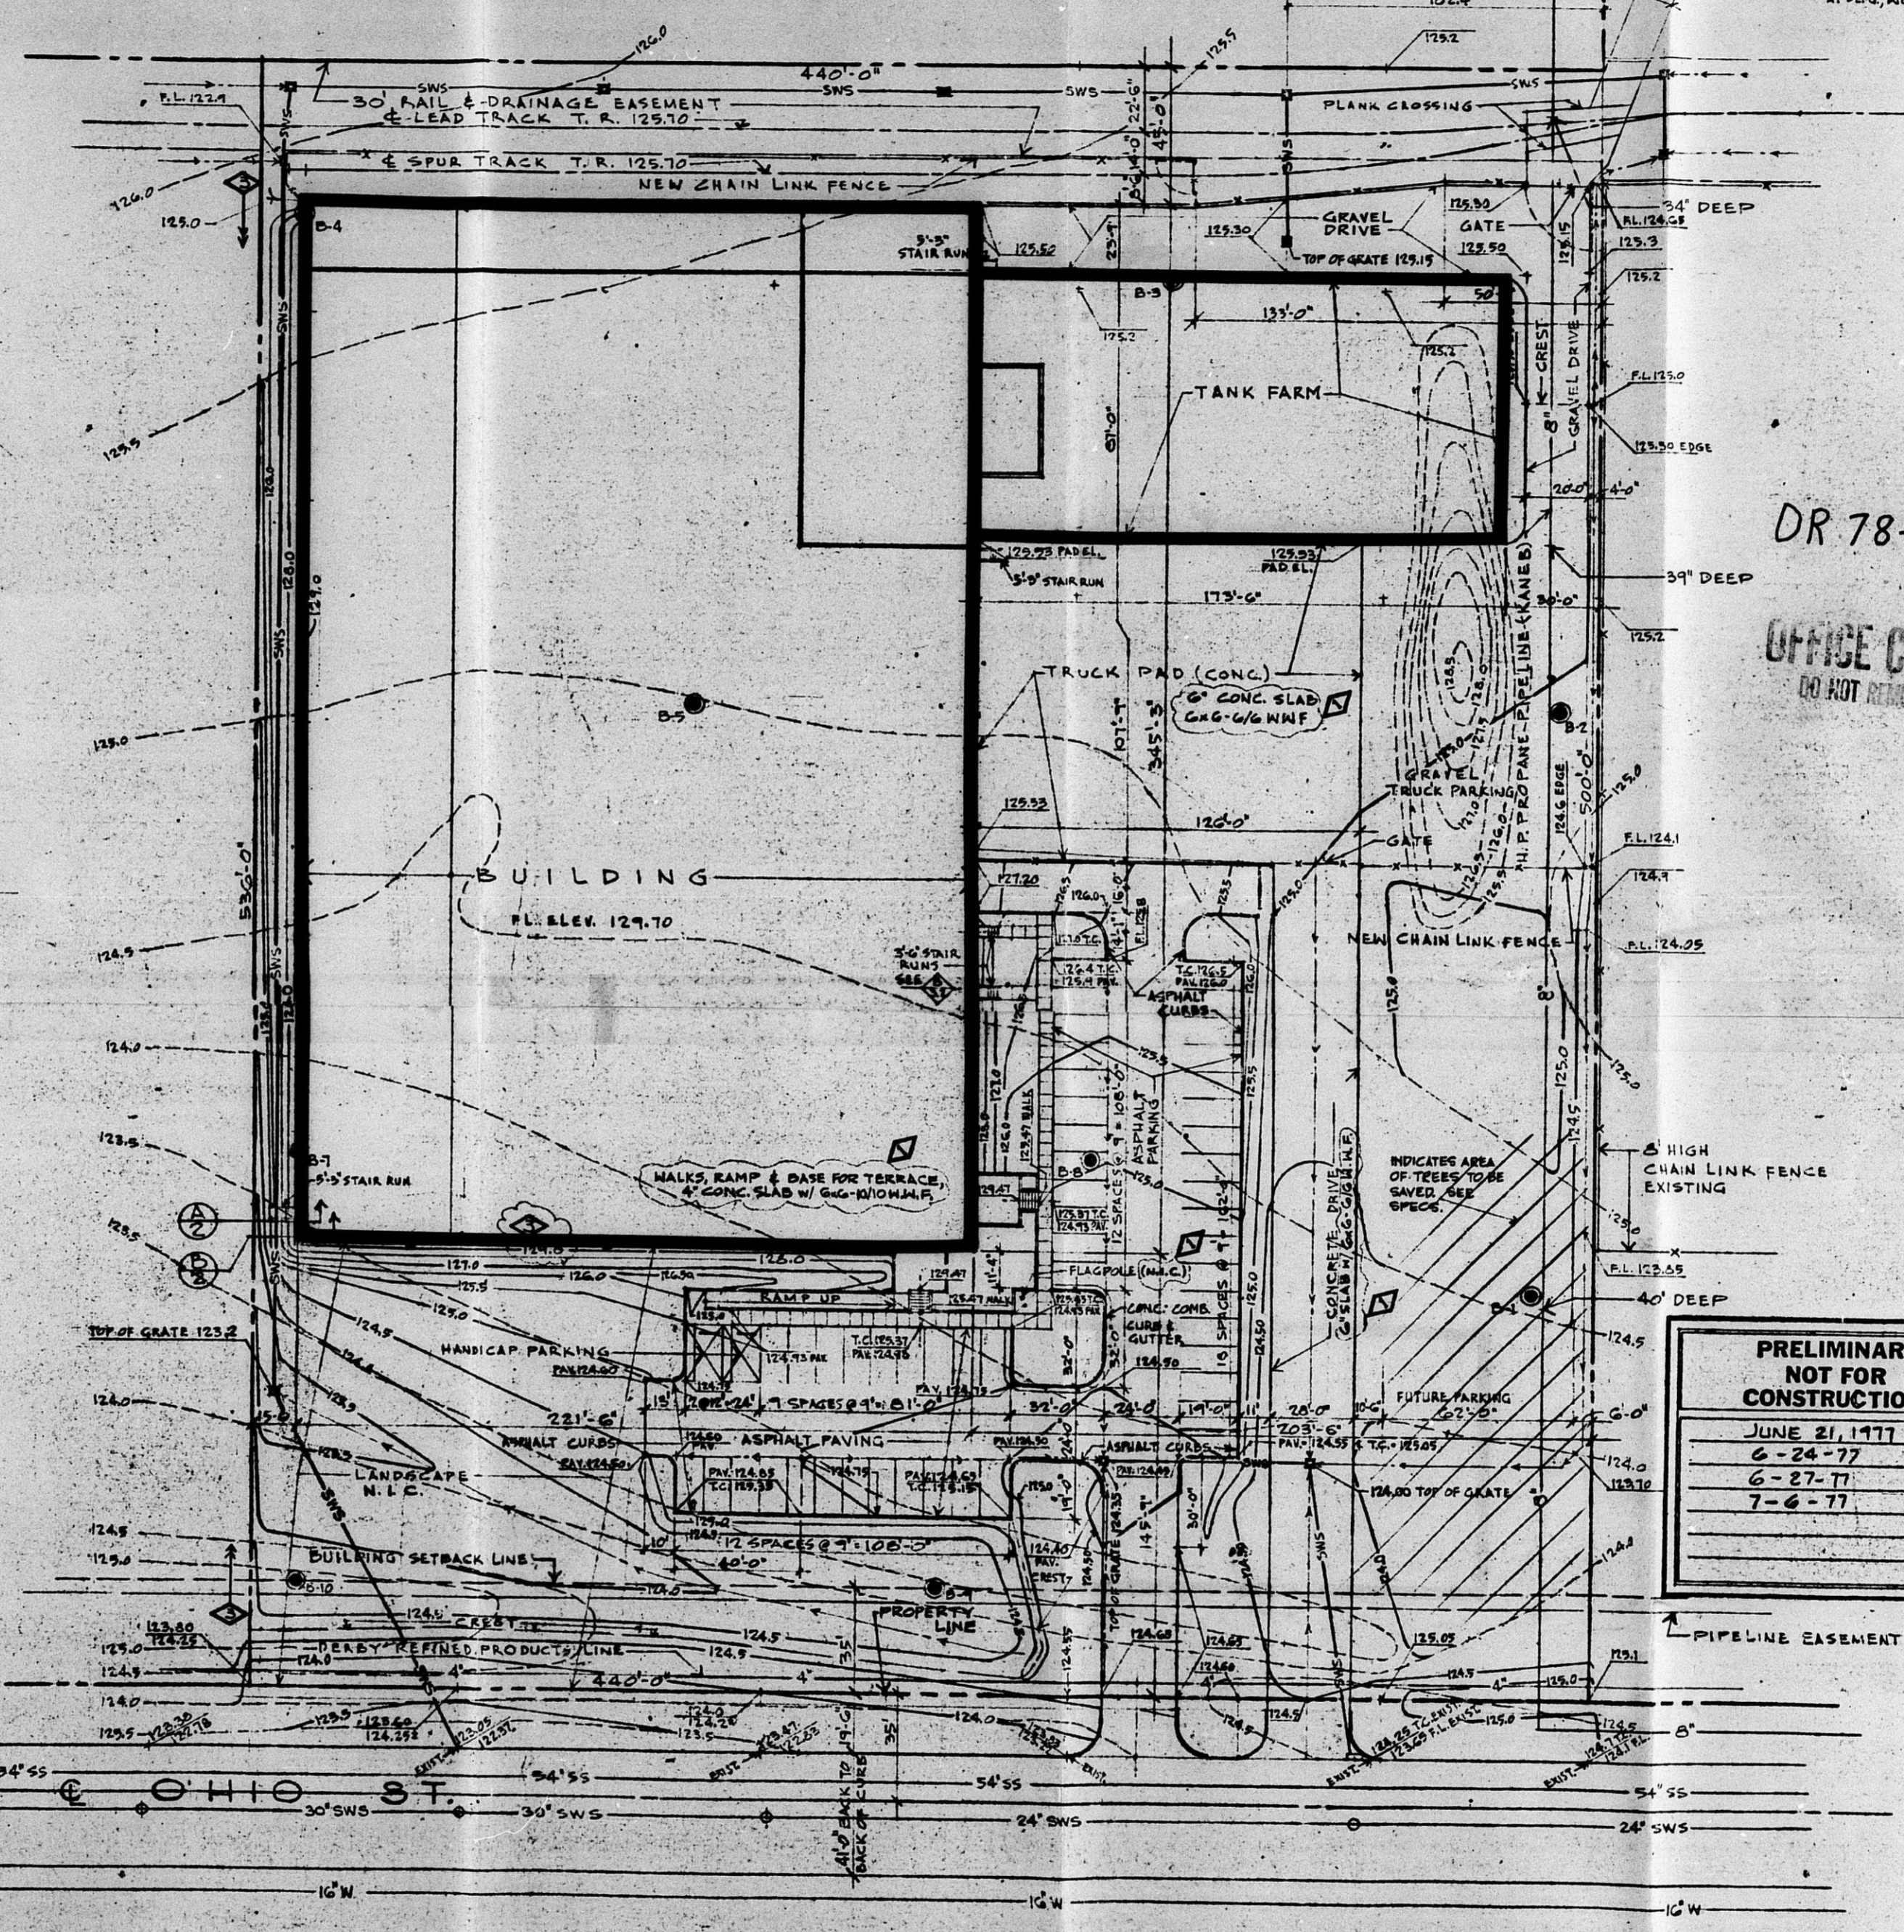
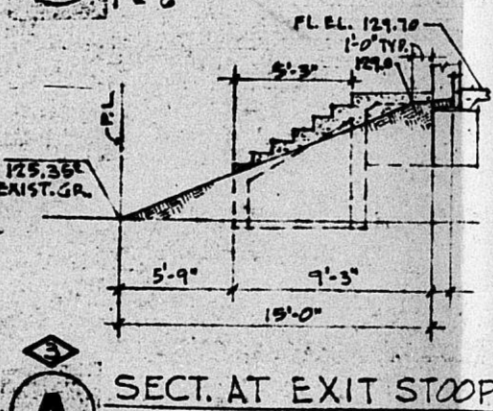
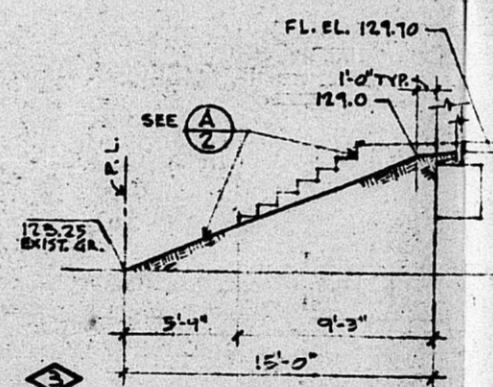
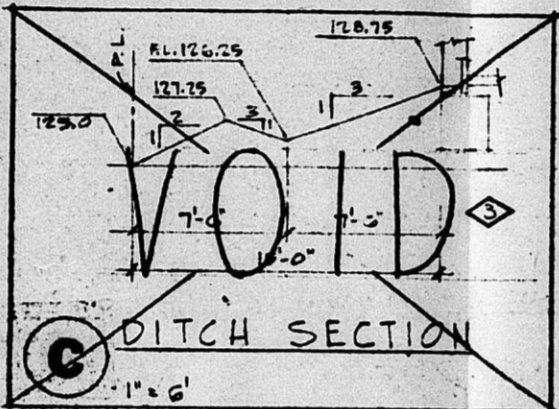


SITE PLAN SYMBOLS

- PROPERTY LINE
- CENTER LINE
- SETBACK &/OR EASEMENT
- EXISTING CONTOUR
- NEW CONTOUR
- DRAINAGE CHANNEL, DIRECTION OF FLOW
- CLOSELY SPACED CONTOURS
- 56.1 SPOT ELEVATION
- 50.5 ELEV. TOP OF CURB
- 50.0 ELEV. FINISH OF GUTTER
- BM BENCH MARK
- PP POWER POLE
- TP TELEPHONE POLE
- LP LIGHT POLE
- RVV VALVE
- FDH FIRE HYDRANT
- WL WATER LINE
- SL SANITARY SEWER
- SWS STORM WATER SEWER
- G GAS LINE
- FP FIRE PROTECTION
- E OVERHEAD ELEC. POWER LINE
- BU UNDERGROUND ELEC. POWER LINE
- T OVERHEAD TELEPHONE LINE
- TU UNDERGROUND TELEPHONE LINE
- FL FLOW LINE
- TC TOP OF CURB
- RSW RIGHT OF WAY
- TW TOP OF WALL

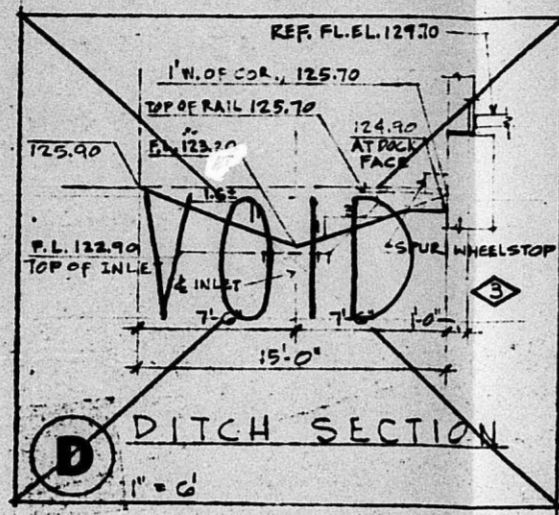

DR 78-2
OFFICE COPY
DO NOT REMOVE

PRELIMINARY NOT FOR CONSTRUCTION	
JUNE 21, 1977	
6-24-77	
6-27-77	
7-6-77	

albertson architects-planners
 wichita, kansas
 job no. 78-111
 date 6-17-77
 drawn
 checked
 A WAREHOUSE FOR
 UNIVERSAL MOTOR OILS
 KANSAS
 WICHITA,
 sheet 2 of 8

FILMED FROM THE BEST AVAILABLE COPY....