


SITE PLAN

SOUTHWESTERN BELL TELEPHONE

SERVICE OPERATION CENTER
 3917 NORTH ARKANSAS


ASSOCIATE ARCHITECTS
 PETTIT & BULLINGER ARCHITECTS

OFFICE COPY
 DO NOT REMOVE
 DR 78-37
 APPROVED
 MAPC 1-4-79
 BCC 1-30-79

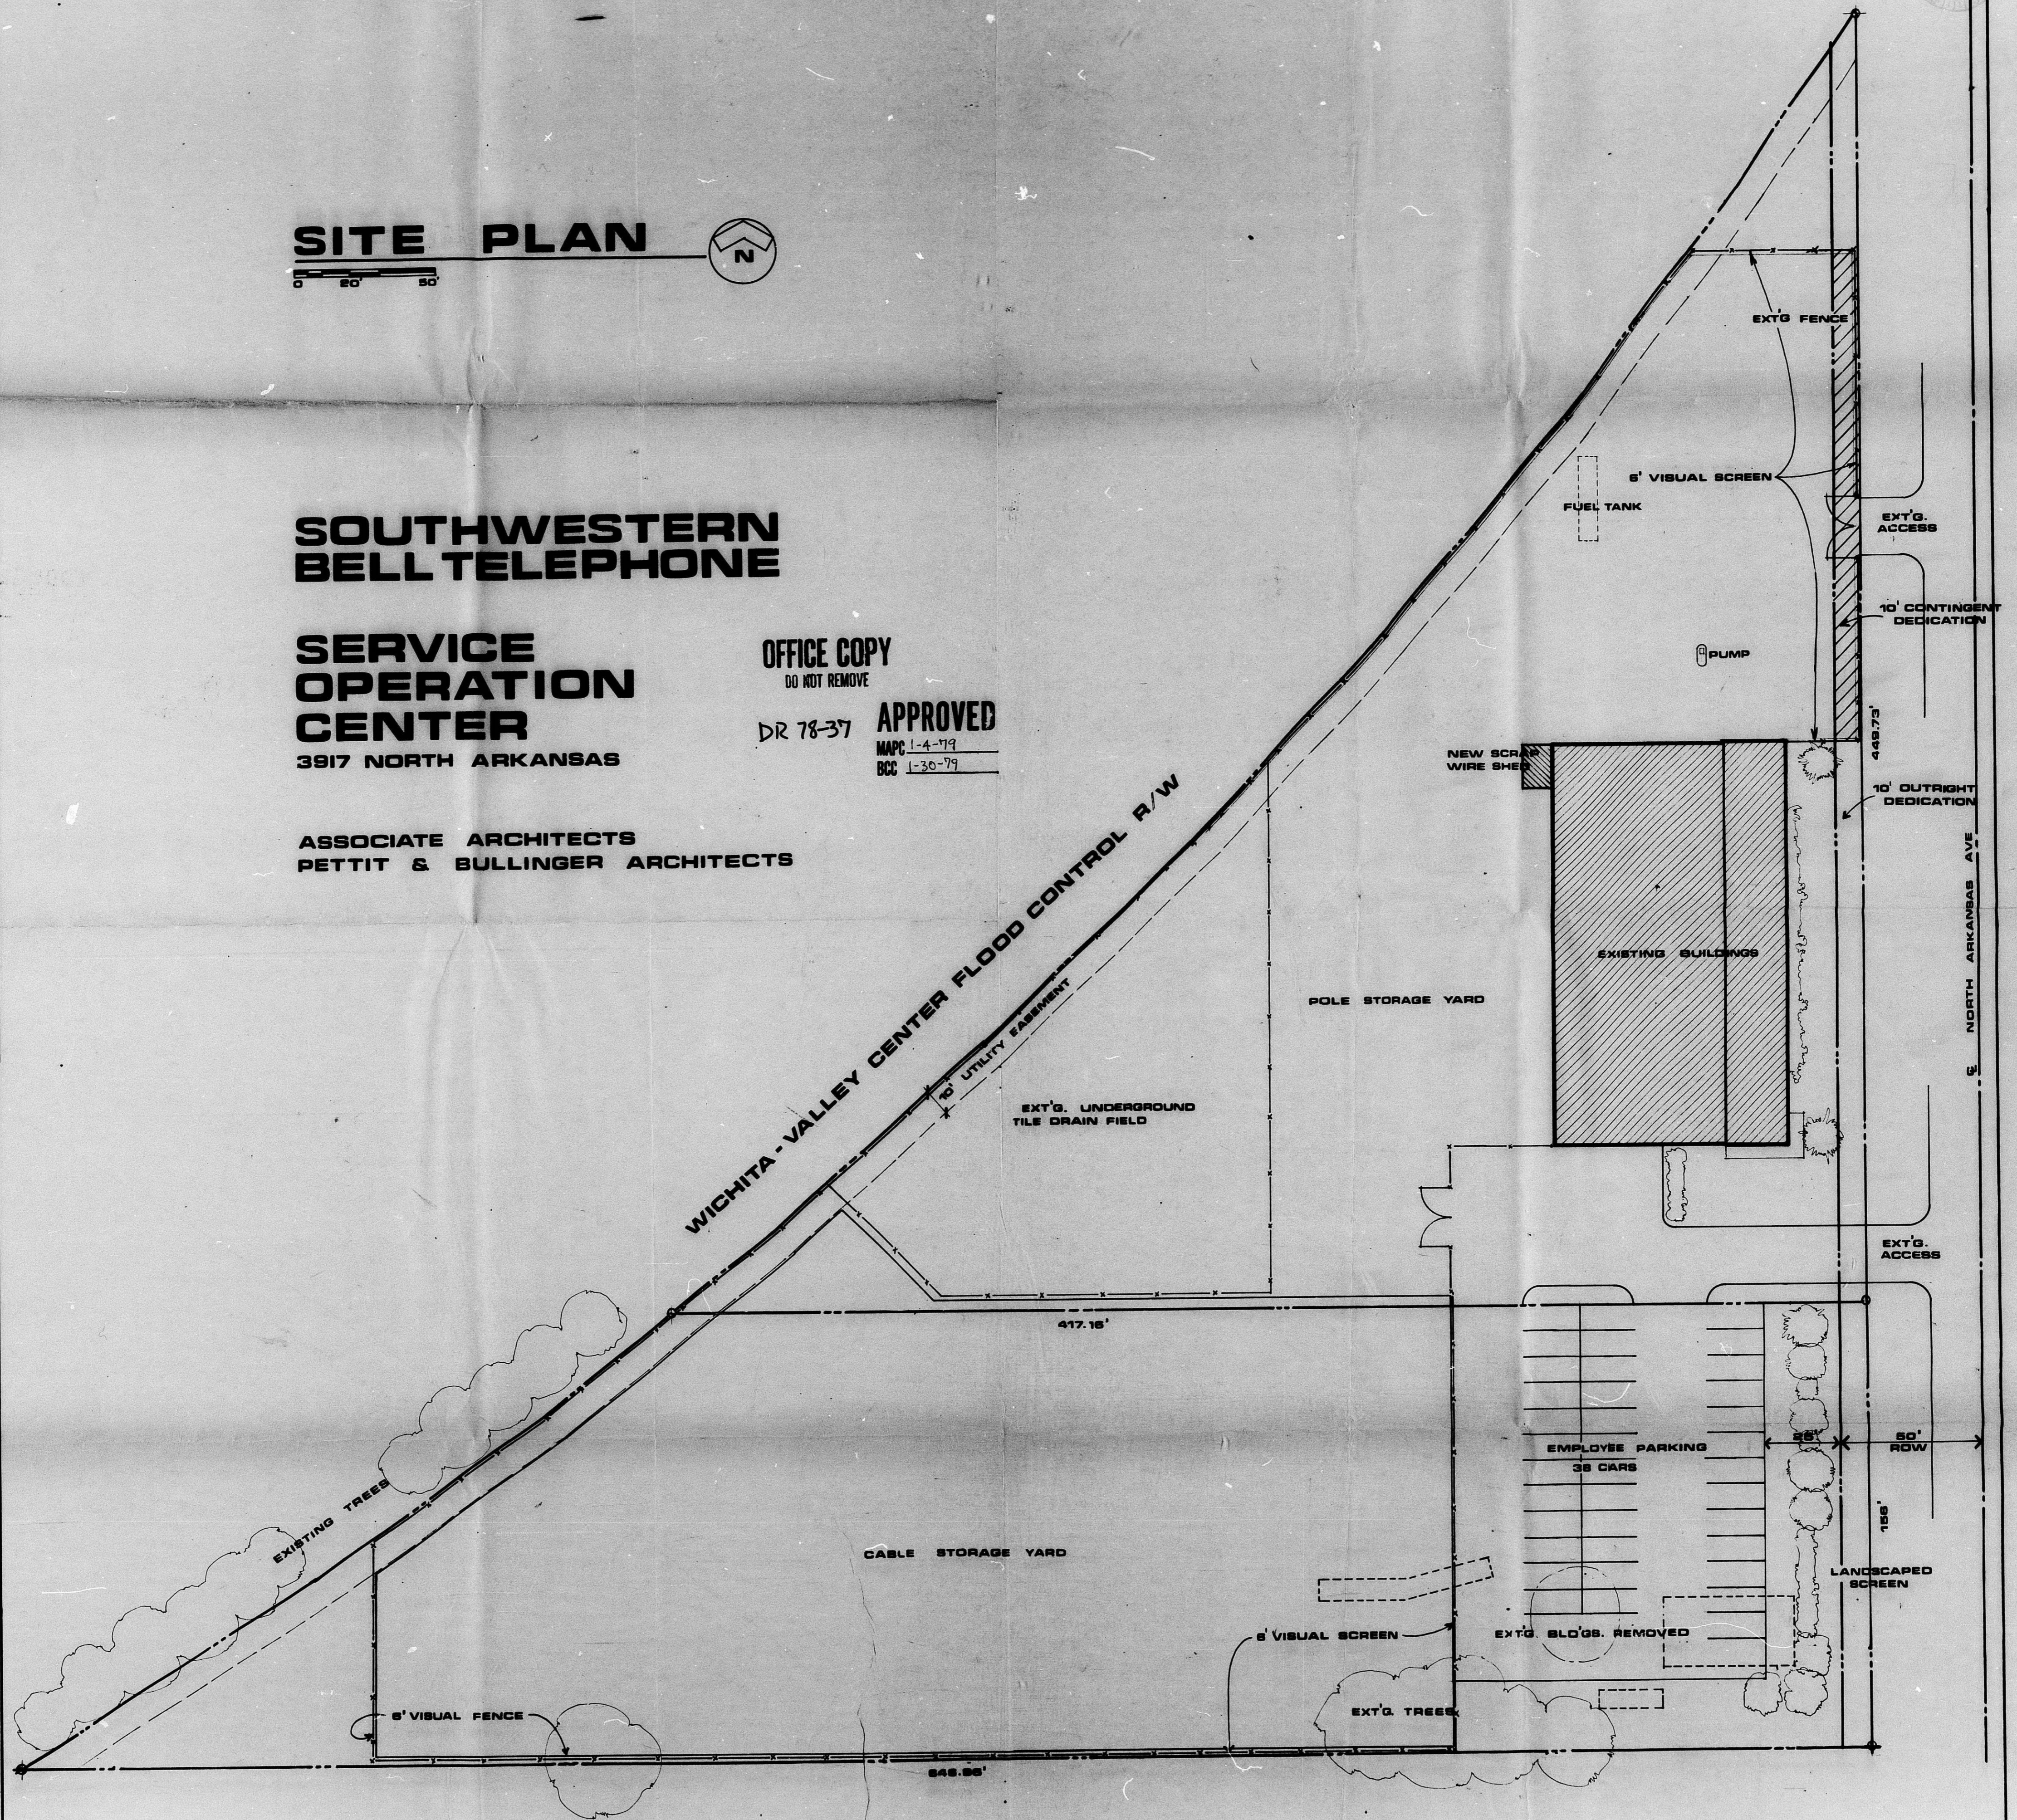

DR 78-37

SITE PLAN

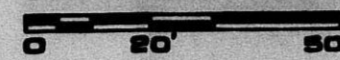

**SOUTHWESTERN
BELL TELEPHONE**


**SERVICE
OPERATION
CENTER**

3917 NORTH ARKANSAS

ASSOCIATE ARCHITECTS
PETTIT & BULLINGER ARCHITECTS

DR 78-37 APPROVED
MAPC 1-4-79
BCC 1-30-79

OFFICE COPY
DO NOT REMOVE

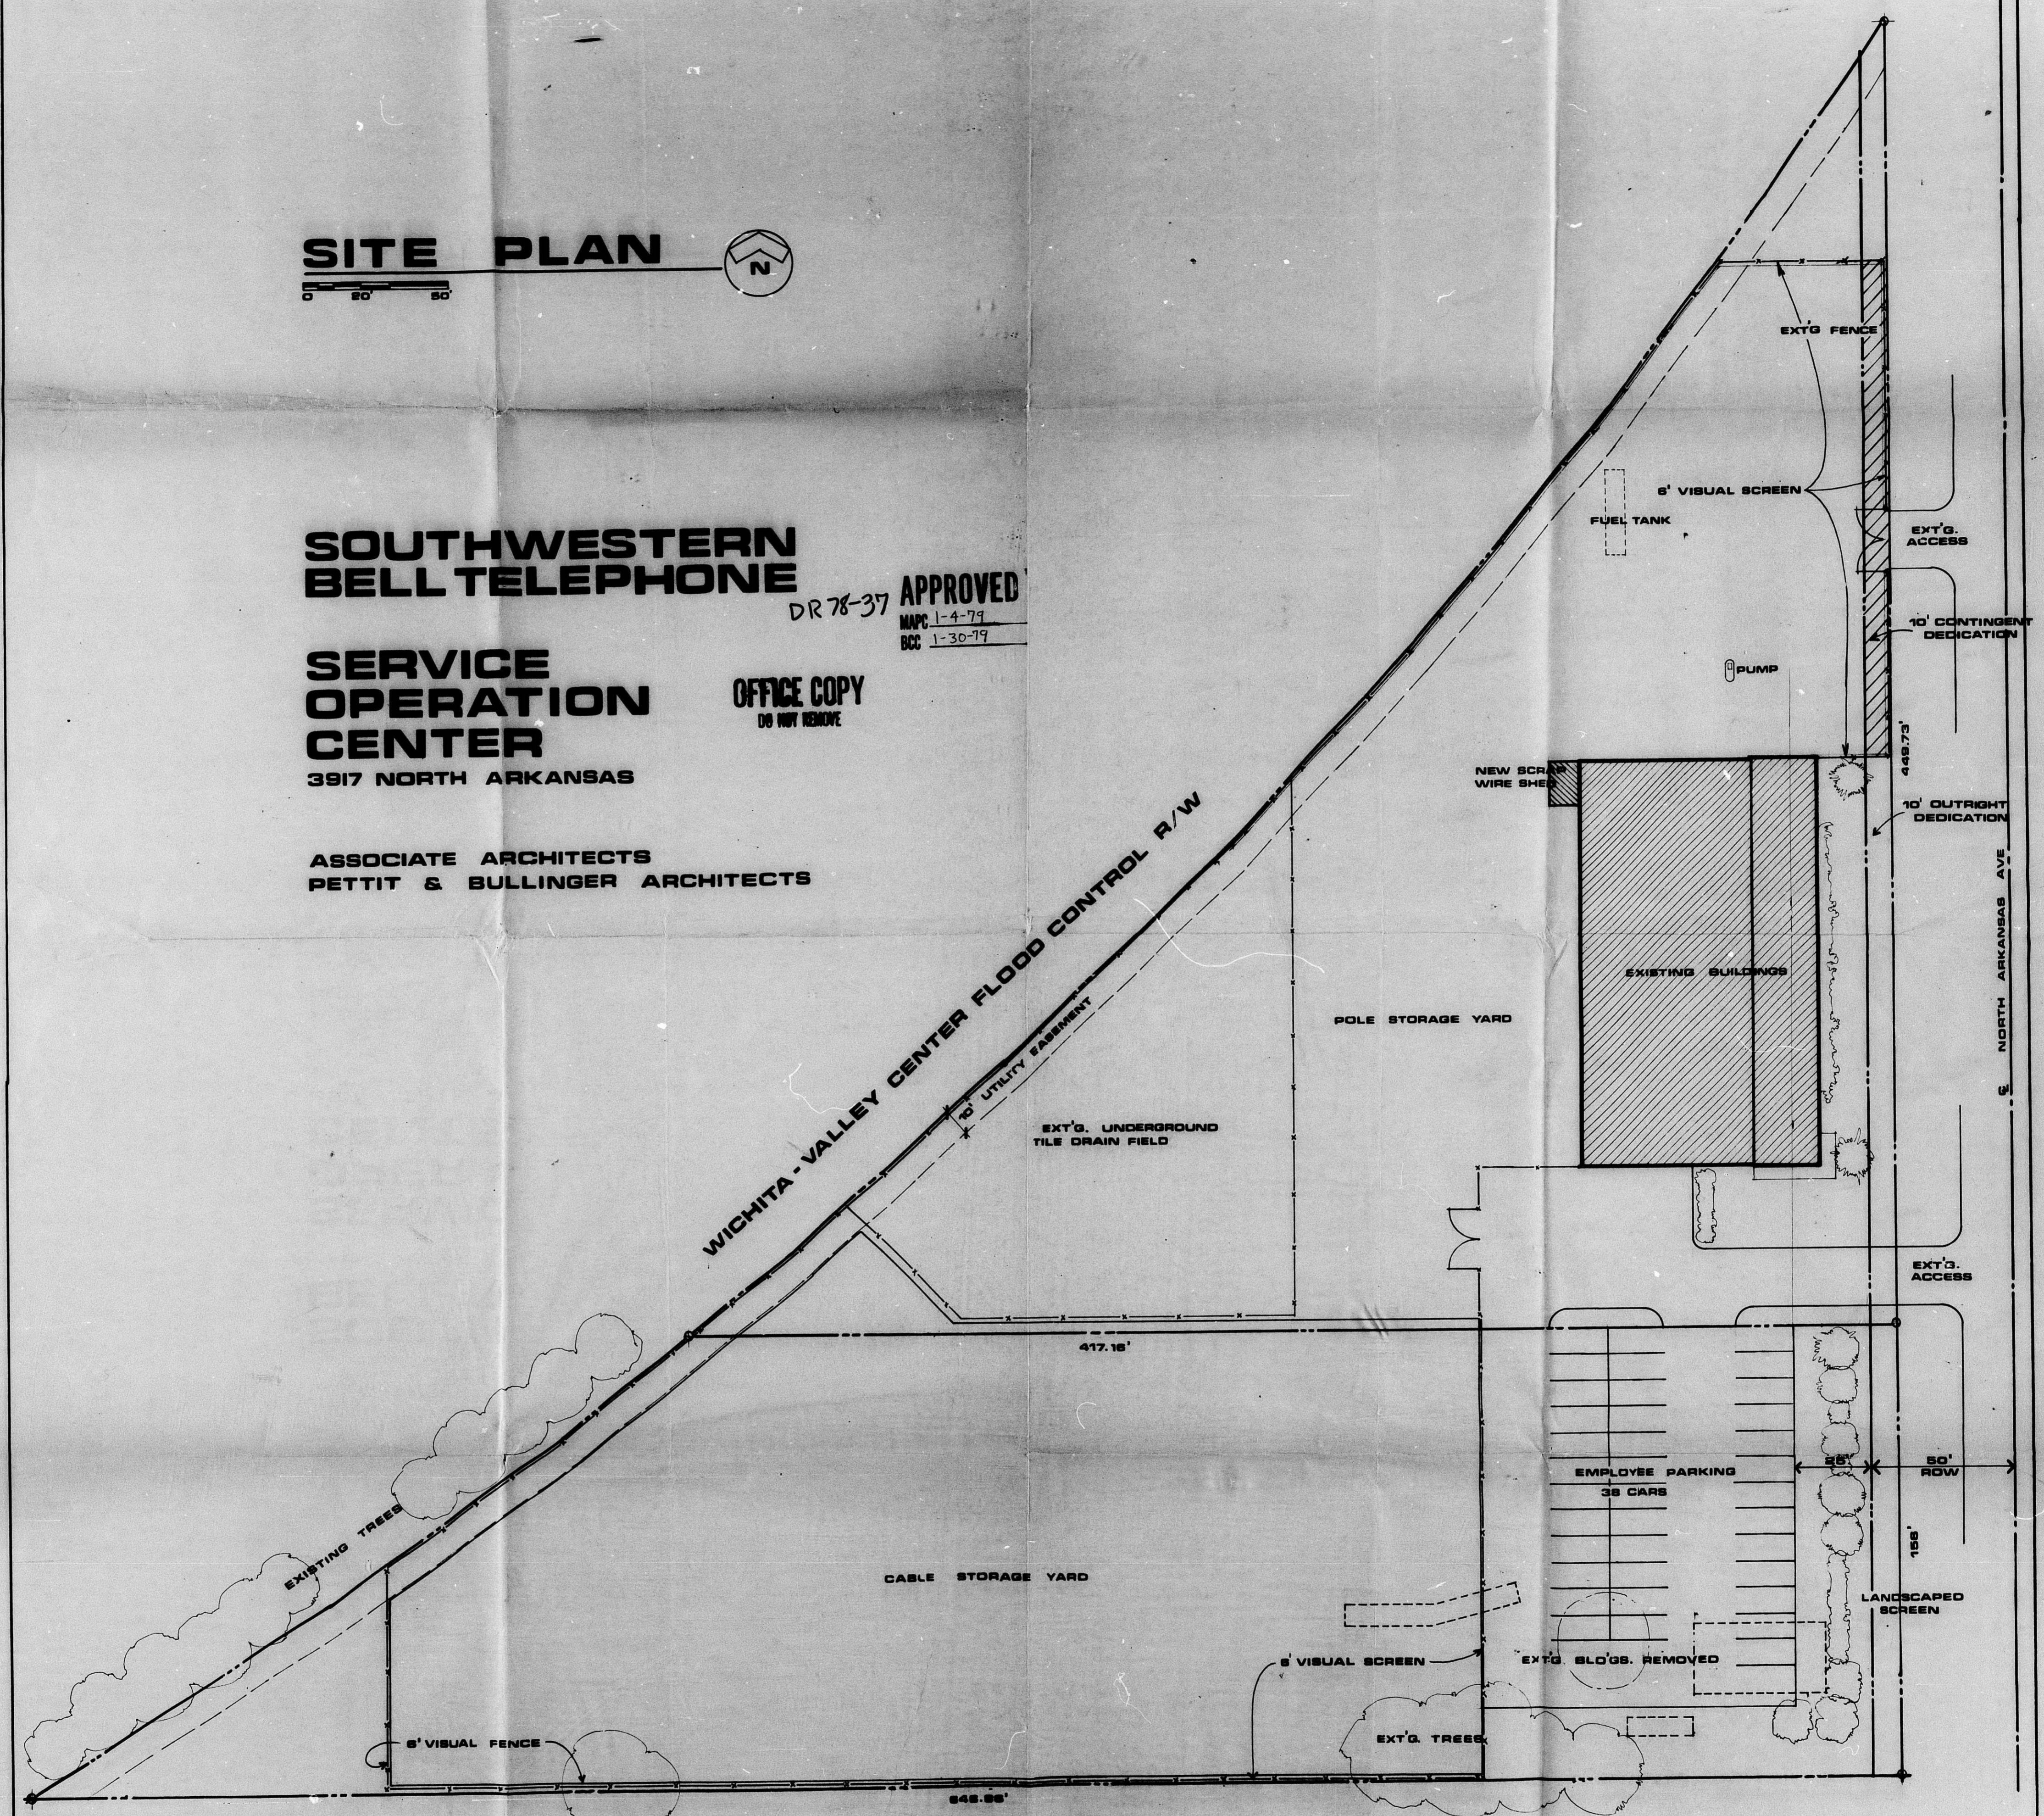

DR 78-37

SITE PLAN



SOUTHWESTERN BELL TELEPHONE


SERVICE OPERATION CENTER

3917 NORTH ARKANSAS

SUPERSEDED

ASSOCIATE ARCHITECTS
PETTIT & BULLINGER ARCHITECTS

SUPERSEDED
DR 78-37

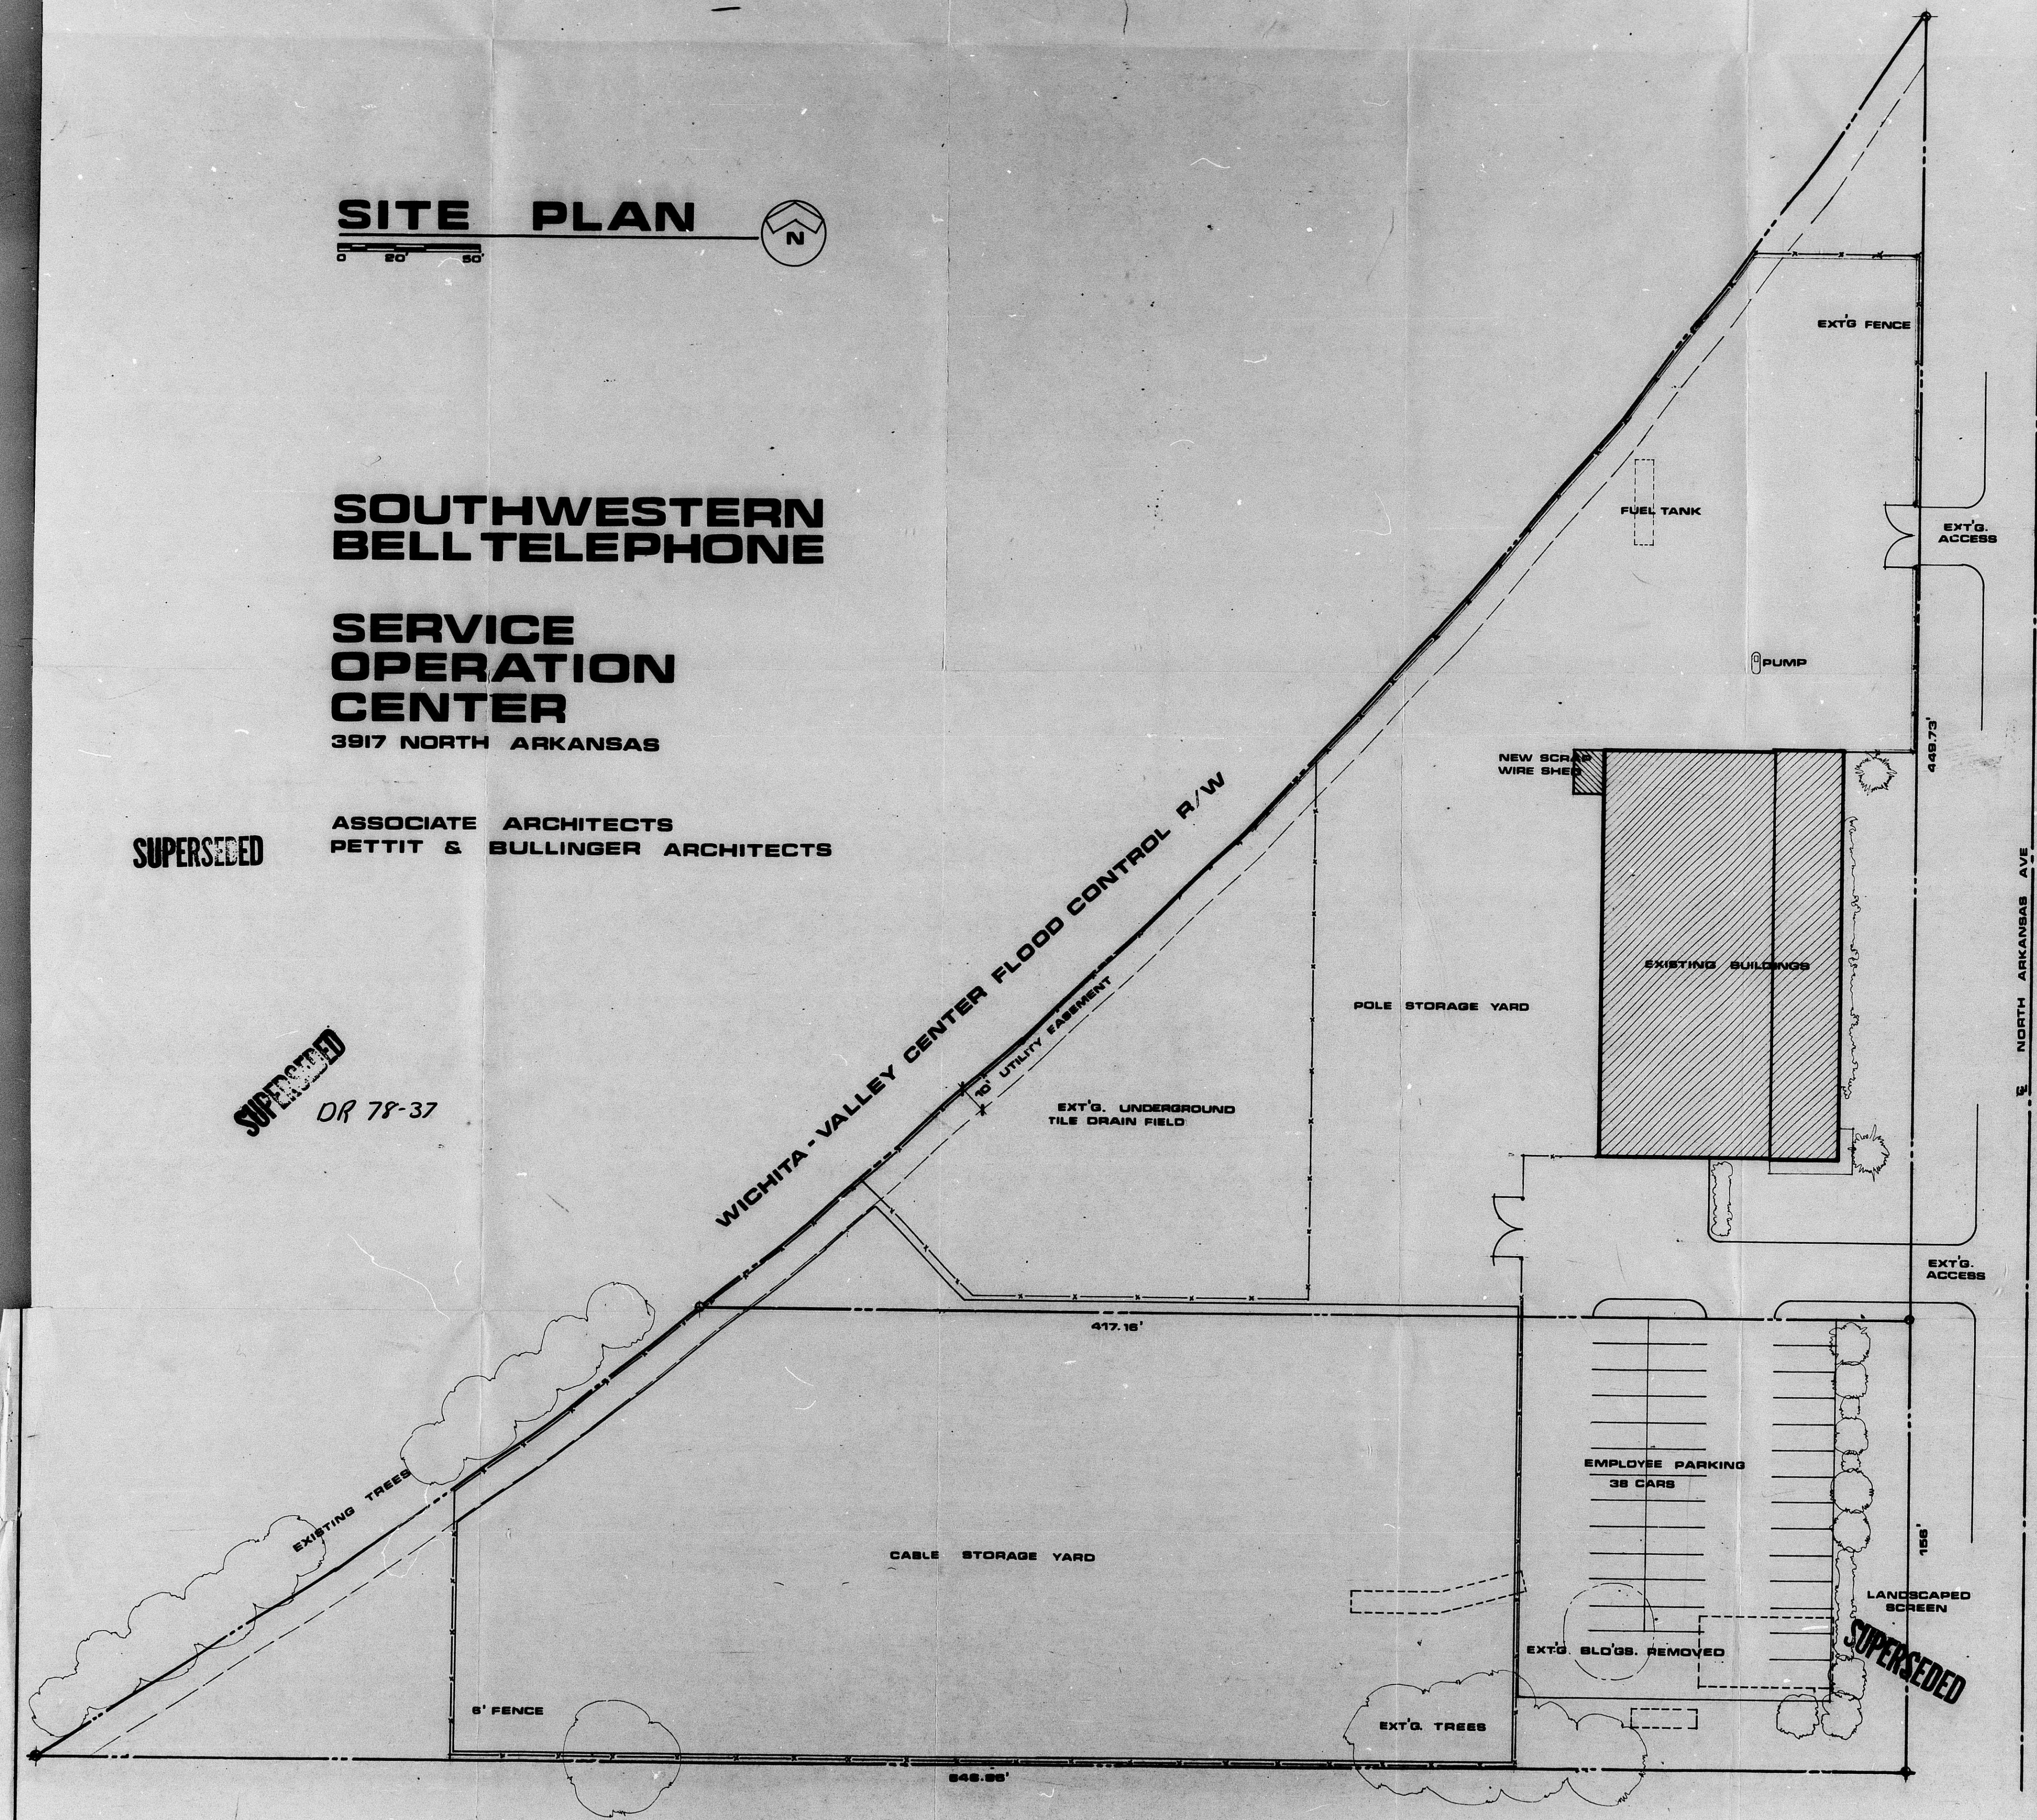

FILMED FROM THE BEST AVAILABLE COPY