


TREE PLANTING & STAKING DETAIL

Deciduous Trees Larger than 2" Cal.
Evergreen Trees Larger than 6' Height
No Scale

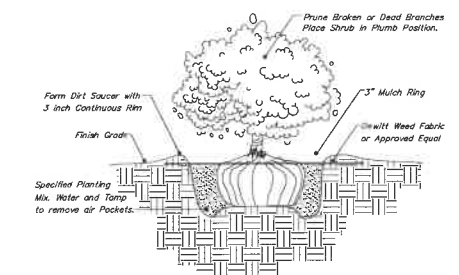

SHRUB PLANTING DETAIL

5 Gallon and Smaller
No Scale

Plant Schedule

QTY	BOTANICAL NAME	COMMON NAME	SIZE	CONDITION	REMARKS
3	<i>Acer fremanii</i> 'Autumn Blaze'	Autumn Blaze Maple	2" Cal.	b&b	Full & Healthy
3	<i>Ulmus parvifolia</i> 'Allee'	Allee Lacebark Elm	2" Cal.	b&b	Full & Healthy
6	<i>Pennisetum Orientale</i> 'Karley Rose'	Karley Rose Grass(KR Grass)	5-Gal.	Container	Full & Healthy
6	<i>Spiraea x bumalda</i> 'Anthony Waterer'	Anthony Waterer Spirea	5-Gal.	Container	Full & Healthy

NOTE: VERIFY PLANT TOTALS SHOWN ON PLAN WITH THE TOTALS LISTED IN PLANT SCHEDULE.

Landscape Tabulations

Average Lot Depth 300 L.F. 300 x (15)
Required Landscape Street Yard 2490 SF / 500 5 Trees)
Landscape Street Yard shown 9950 SF

5 Parking Spaces
Parking Lot Screening by shrub plantings.
Existing Trees to Remain for Lot 3 Buffer + 1 New Tree
6' Wooden Fence on North, West and South Property Lines as per Item #8 on Ezparza PUD #130

ESPARZA NEW OFFICE/WAREHOUSE

Landscape Plan

10/29/24
Parcel #1 ESPARZA PUD #130
North Amidon Ave.
Wichita, Kansas.



LANDSCAPE PLAN

APPROVED 10/30/24 BY [Signature]
PUD #130