


PROVIDENCE SQUARE ADDITION

WICHITA, SEDGWICK COUNTY, KANSAS
BUBBLE MAP

FINAL TRACING REC'D

5-14-09

Sub 2009-17

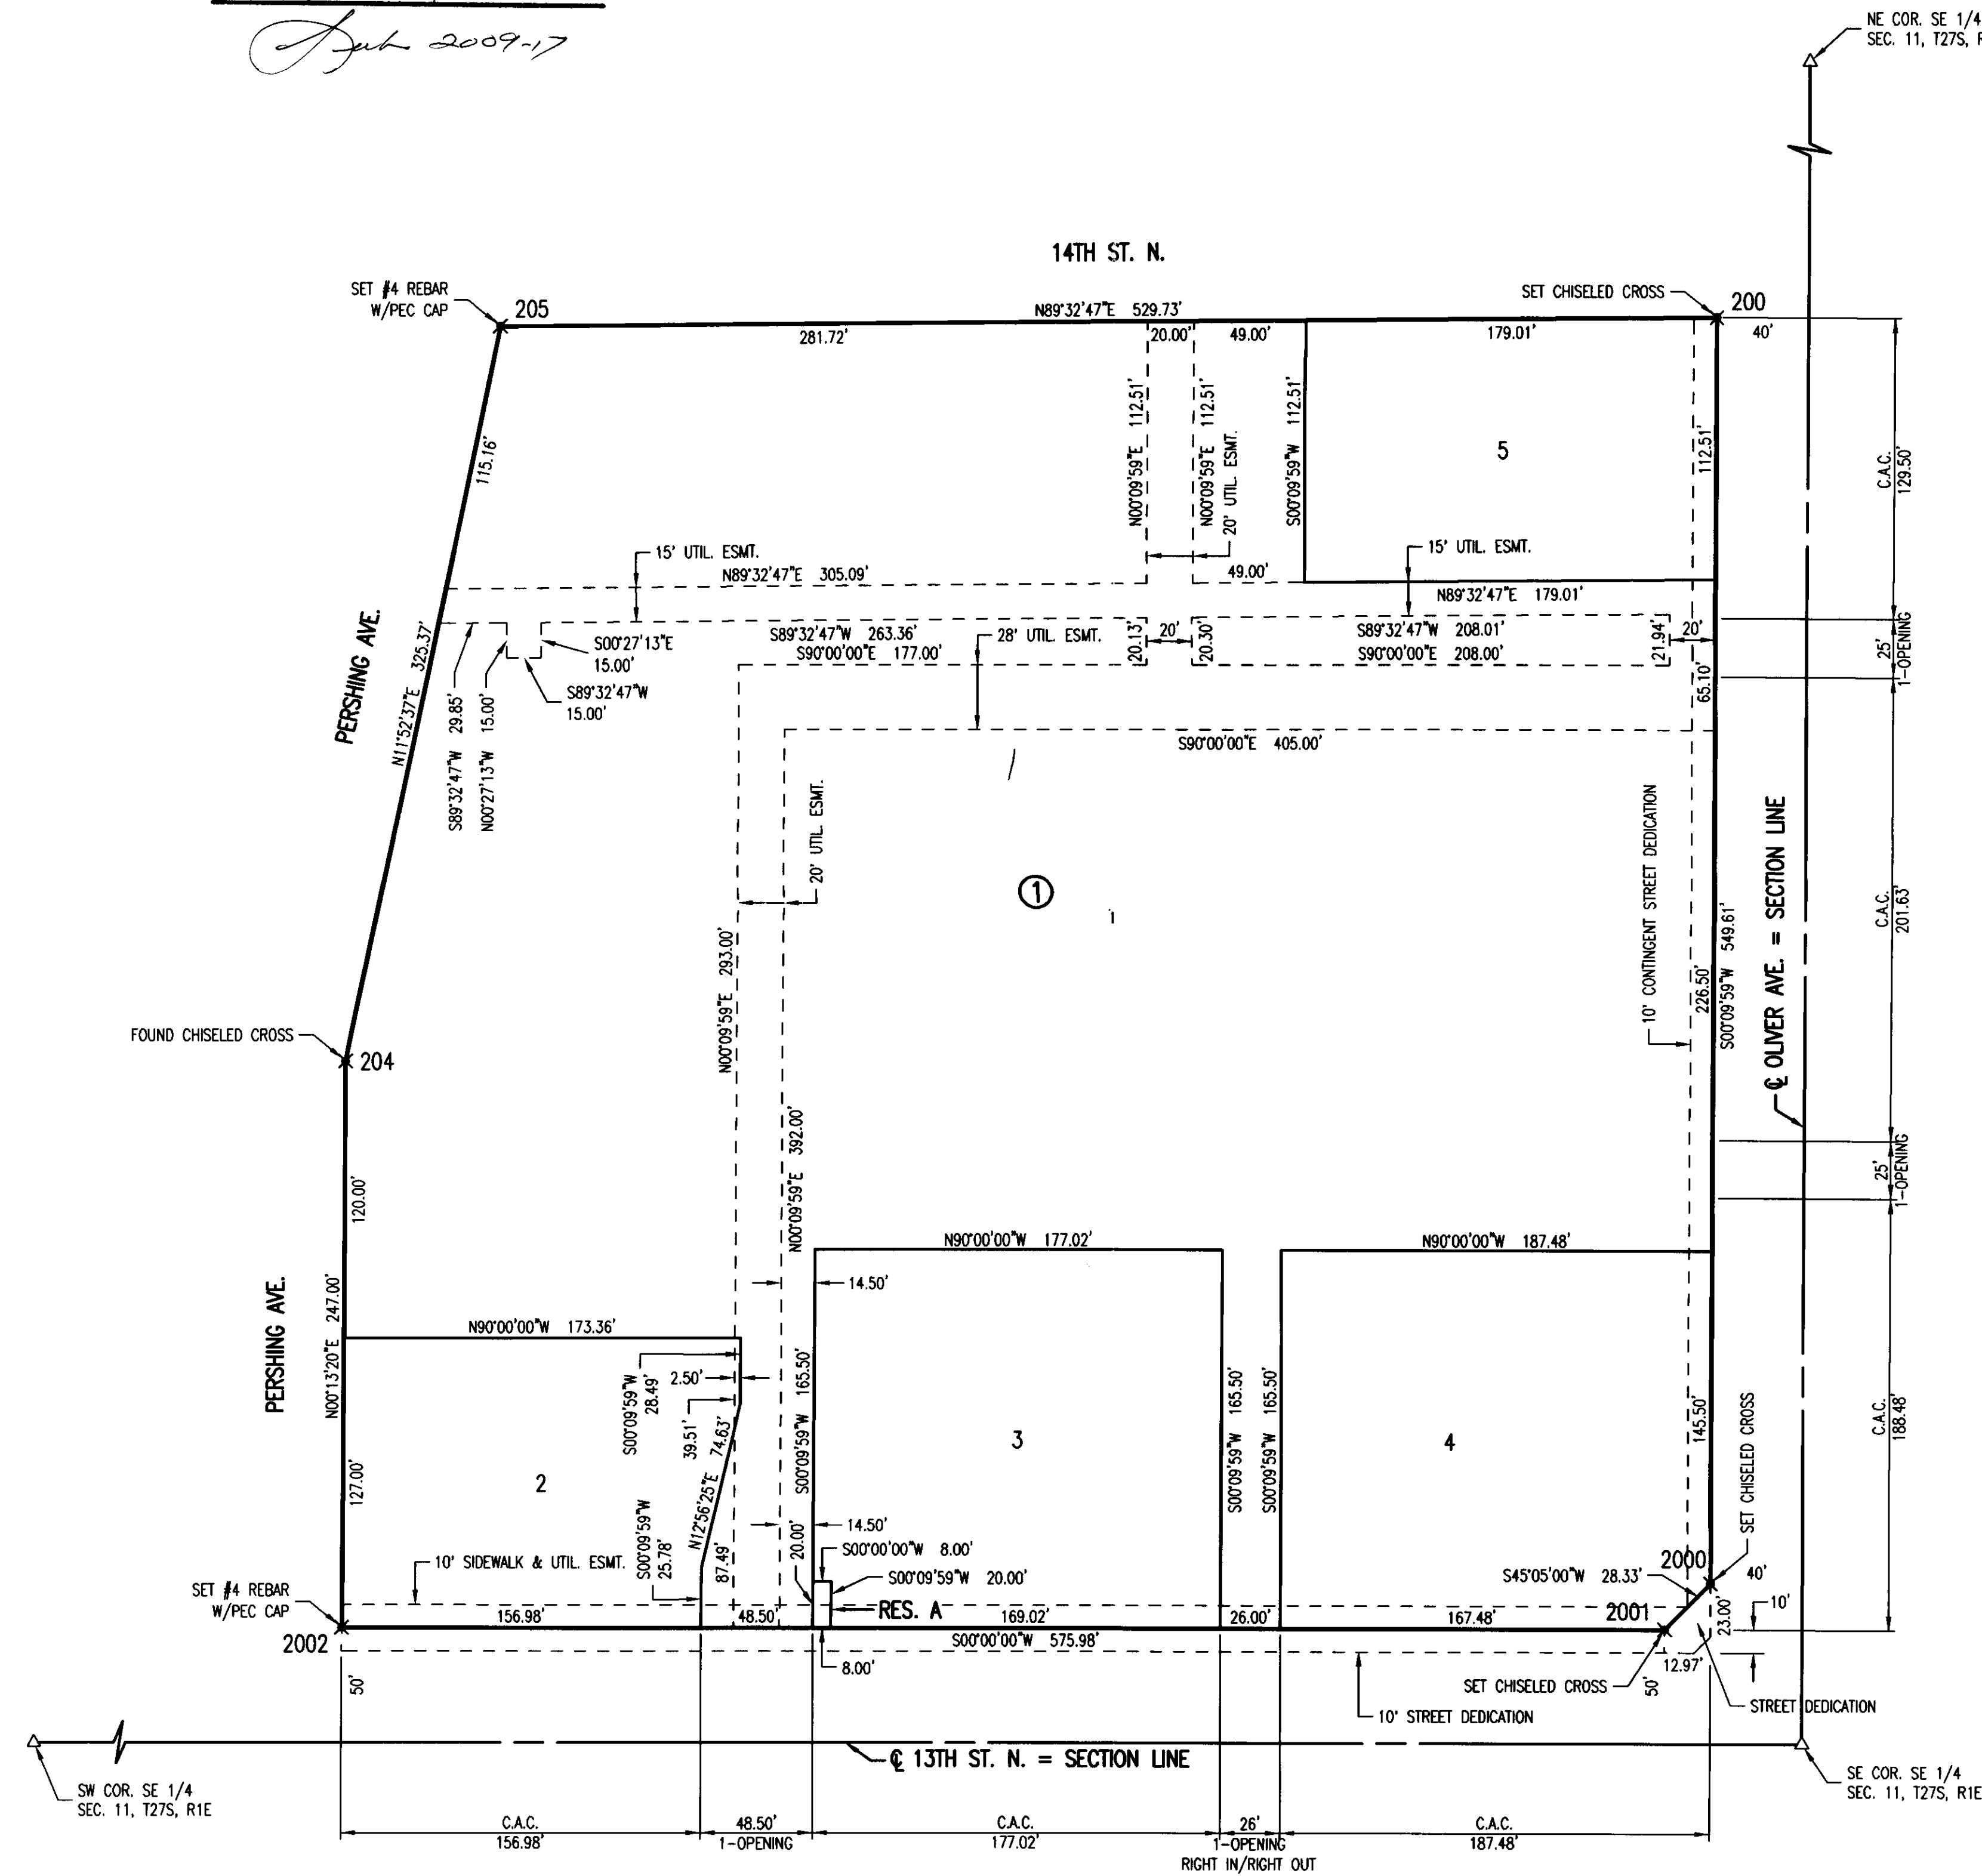

SCALE: 1" = 50'

- = #4 REBAR SET W/PEC CAP UNLESS OTHERWISE NOTED
- △ = SECTION CORNER