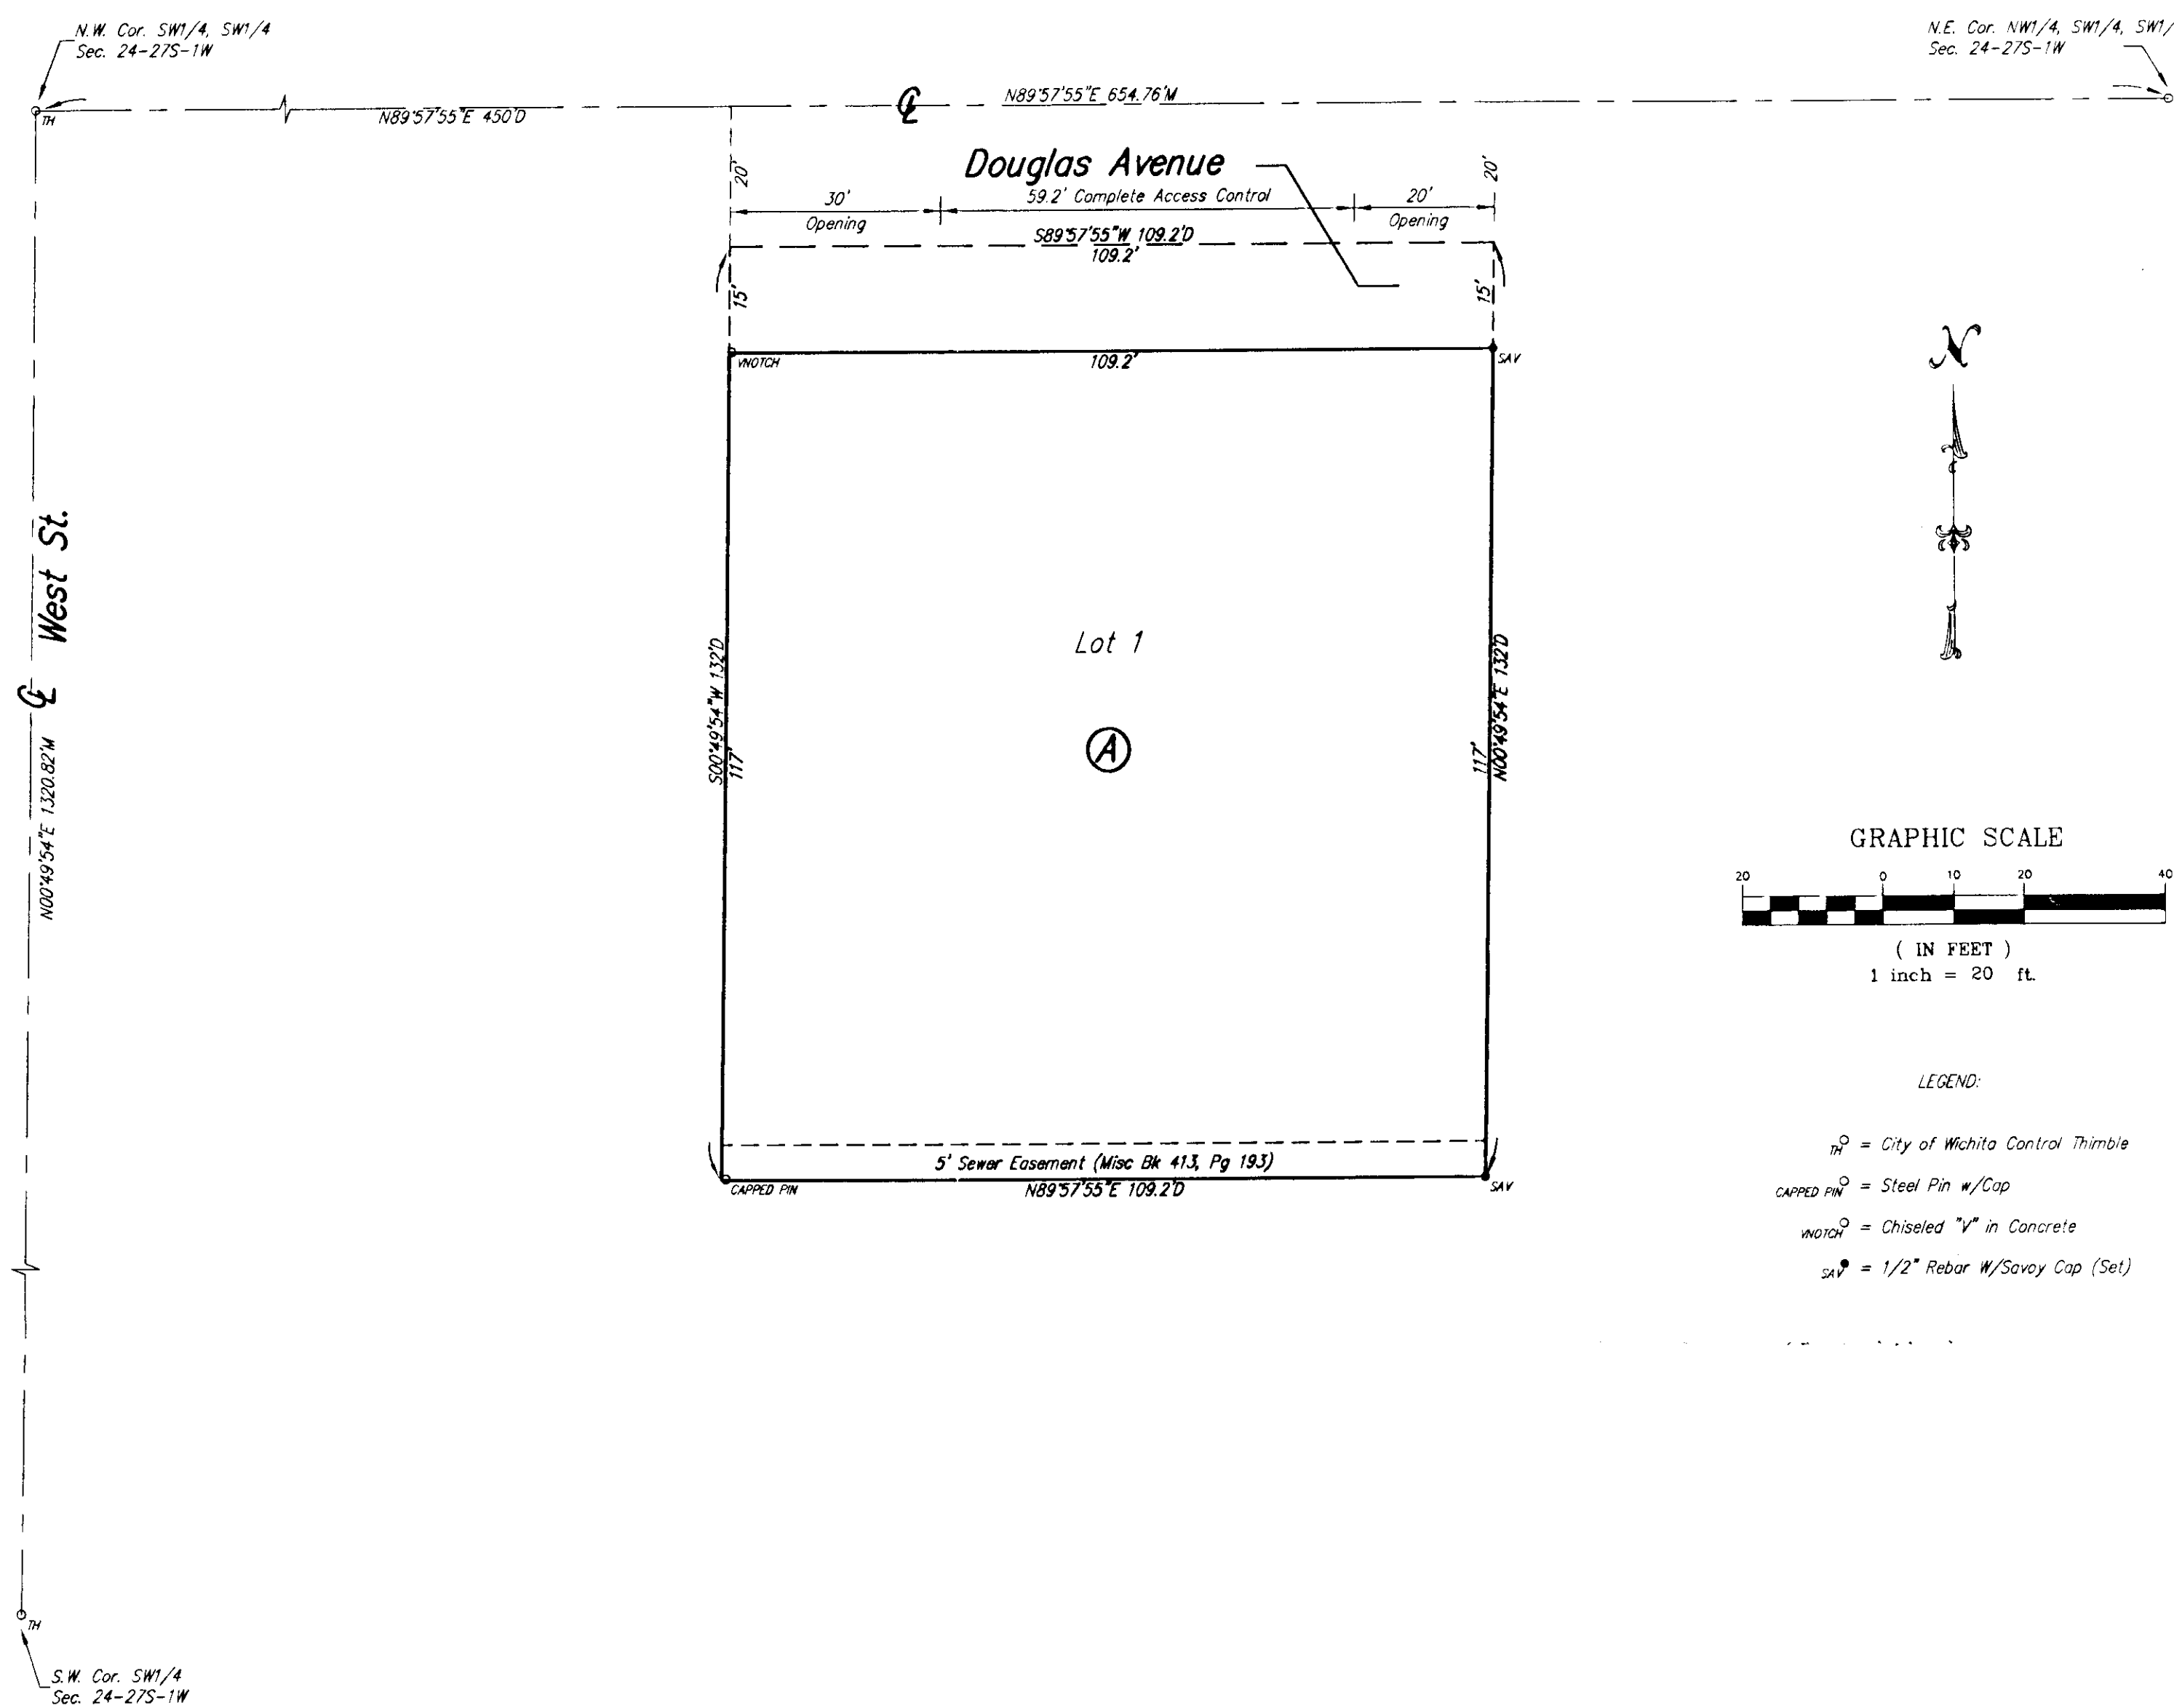


HARLEY VOTH ADDITION

Wichita, Sedgwick County, Kansas

FINAL TRACING RECORD
4-23-09
4-2009-09
FILE COPY



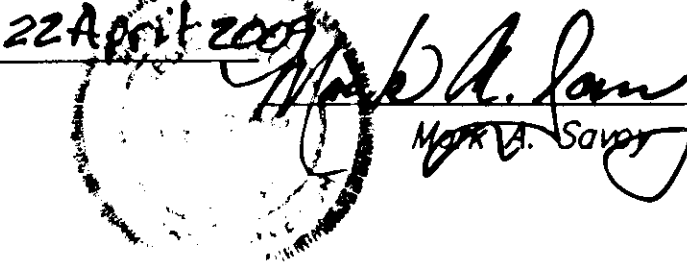
State of Kansas) SS
Sedgwick County)

We, Savoy Company, P.A., Surveyors in aforesaid county and state do hereby certify that, under the supervision of the undersigned, we have surveyed and platted "HARLEY VOTH ADDITION", Wichita, Sedgwick County, Kansas and that the accompanying plat is a true and correct exhibit of the property surveyed, described as:

A tract of land beginning 20 feet south and 450 feet east of the N.W. Cor. of the SW1/4 of the SW1/4 of Sec. 24, T-27-S, R-1-W of the 6th P.M., Sedgwick County, Kansas; thence south 132 feet; thence east 109.2 feet; thence north 132 feet; thence west 109.2 feet to the point of beginning.

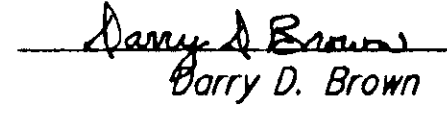
All Public easements and dedications being vacated by virtue of K.S.A. 12-512(b).

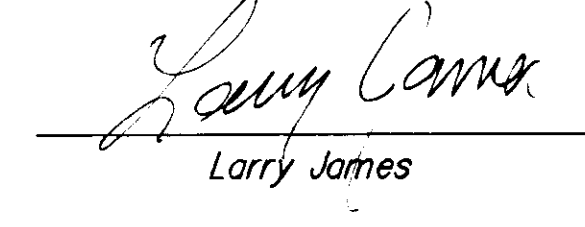
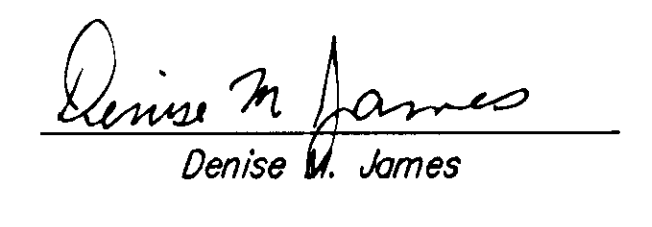
Savoy Company, P.A.

Date 22 April 2009
 Surveyor
 Mark A. Savoy, PLS #1788

Know all men by these presents that We, the undersigned, have caused the land described in the surveyors certificate to be platted into a Lot, Block and Street to be known as "HARLEY VOTH ADDITION", Wichita, Sedgwick County, Kansas. A drainage plan has been developed for this plat and all drainage easements, rights-of-way, or reserves shall remain at established grades, or as modified with the approval of the City Engineer, and unobstructed to allow for the conveyance of stormwater. Access Controls are hereby granted to the appropriate governing body (as indicated on the face of the plat).

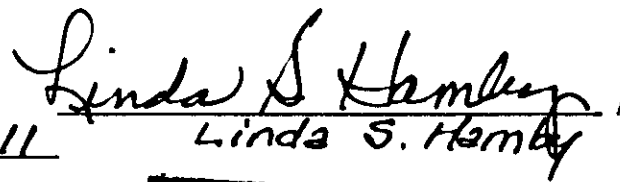

Harley J. Voth Living Trust (Restated)

 Executor
Barry D. Brown

 Larry James
 Denise M. James

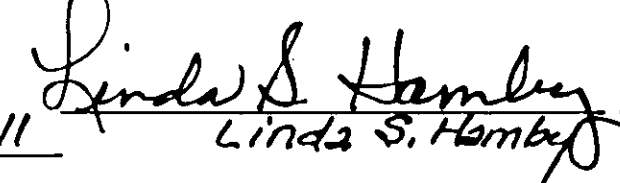
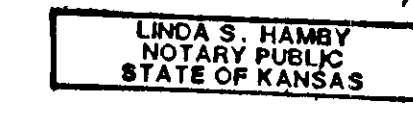
State of Kansas) SS
Sedgwick County)

The foregoing instrument acknowledged before me, this 22nd day of April, 2009, by Barry D. Brown Executor of the Harley J. Voth Living Trust (Restated).

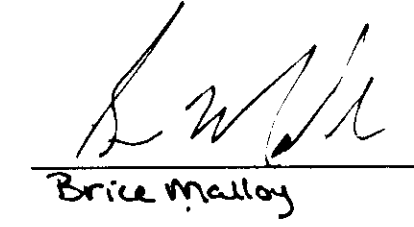
My App't. Exp. 10/30/2011
 Notary Public
 Linda S. Hamby


State of Kansas) SS
Sedgwick County)

The foregoing instrument acknowledged before me, this 22nd day of April, 2009, by Larry James and Denise M. James, husband and wife.

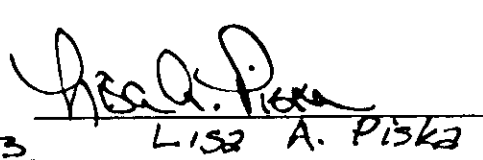

My App't. Exp. 10/30/2011
 Notary Public
 Linda S. Hamby


We, the undersigned, holders of a mortgage on the above described property, do hereby consent to this plat of "HARLEY VOTH ADDITION", Wichita, Sedgwick County, Kansas.

 Legacy Bank
Bruce Malloy Vice-President

State of Kansas) SS
Sedgwick County)

The foregoing instrument acknowledged before me, this 22nd day of April, 2009, by Bruce Malloy Vice-President of Legacy Bank, on behalf of the Bank.

My App't. Exp. 01-13-2012
 Notary Public
 Lisa A. Piska


This plat of "HARLEY VOTH ADDITION", Wichita, Sedgwick County, Kansas, has been submitted to and approved by the Wichita-Sedgwick County Metropolitan Area Planning Commission, Wichita, Kansas.

Dated this _____ day of _____, 2009.
 Wichita-Sedgwick County Metropolitan Area Planning Commission

Darrell A. Downing Chairman

John L. Schliegel Secretary

This plat approved and all dedications shown hereon, accepted by the City Council of the City of Wichita, Kansas, this _____ day of _____, 2009.

Carl Brewer Mayor

Karen Sublett City Clerk

Reviewed in accordance with K.S.A. 58-2005 on this _____ day of _____, 2009.

Tricia L. Robello, LS #1246 Deputy County Surveyor
Sedgwick County Kansas

Entered on transfer record this _____ day of _____, 2009.

Kelly B. Arnold County Clerk

State of Kansas) SS
Sedgwick County)

This is to certify that this plat has been filed for record in the office of the Register of Deeds, this _____ day of _____, 2009, at o'clock _____ M. and is duly recorded.

Bill Meek Register of Deeds

Tonya Buckingham Deputy



Savoy Company, P.A.
Land Surveyors