



PLAN	CHECKED	DATE

PROFILE	CHECKED	DATE

Saved: 03-06-2007 9:04:16 AM by: BFT  
 Plot Scale: 1:40 03-06-2007 10:02:09 AM by: BEJ  
 J:\SENTOU\2006\0611\2007-03-06 to Wichita\Sanitary Sewer\DWG\05-Line02

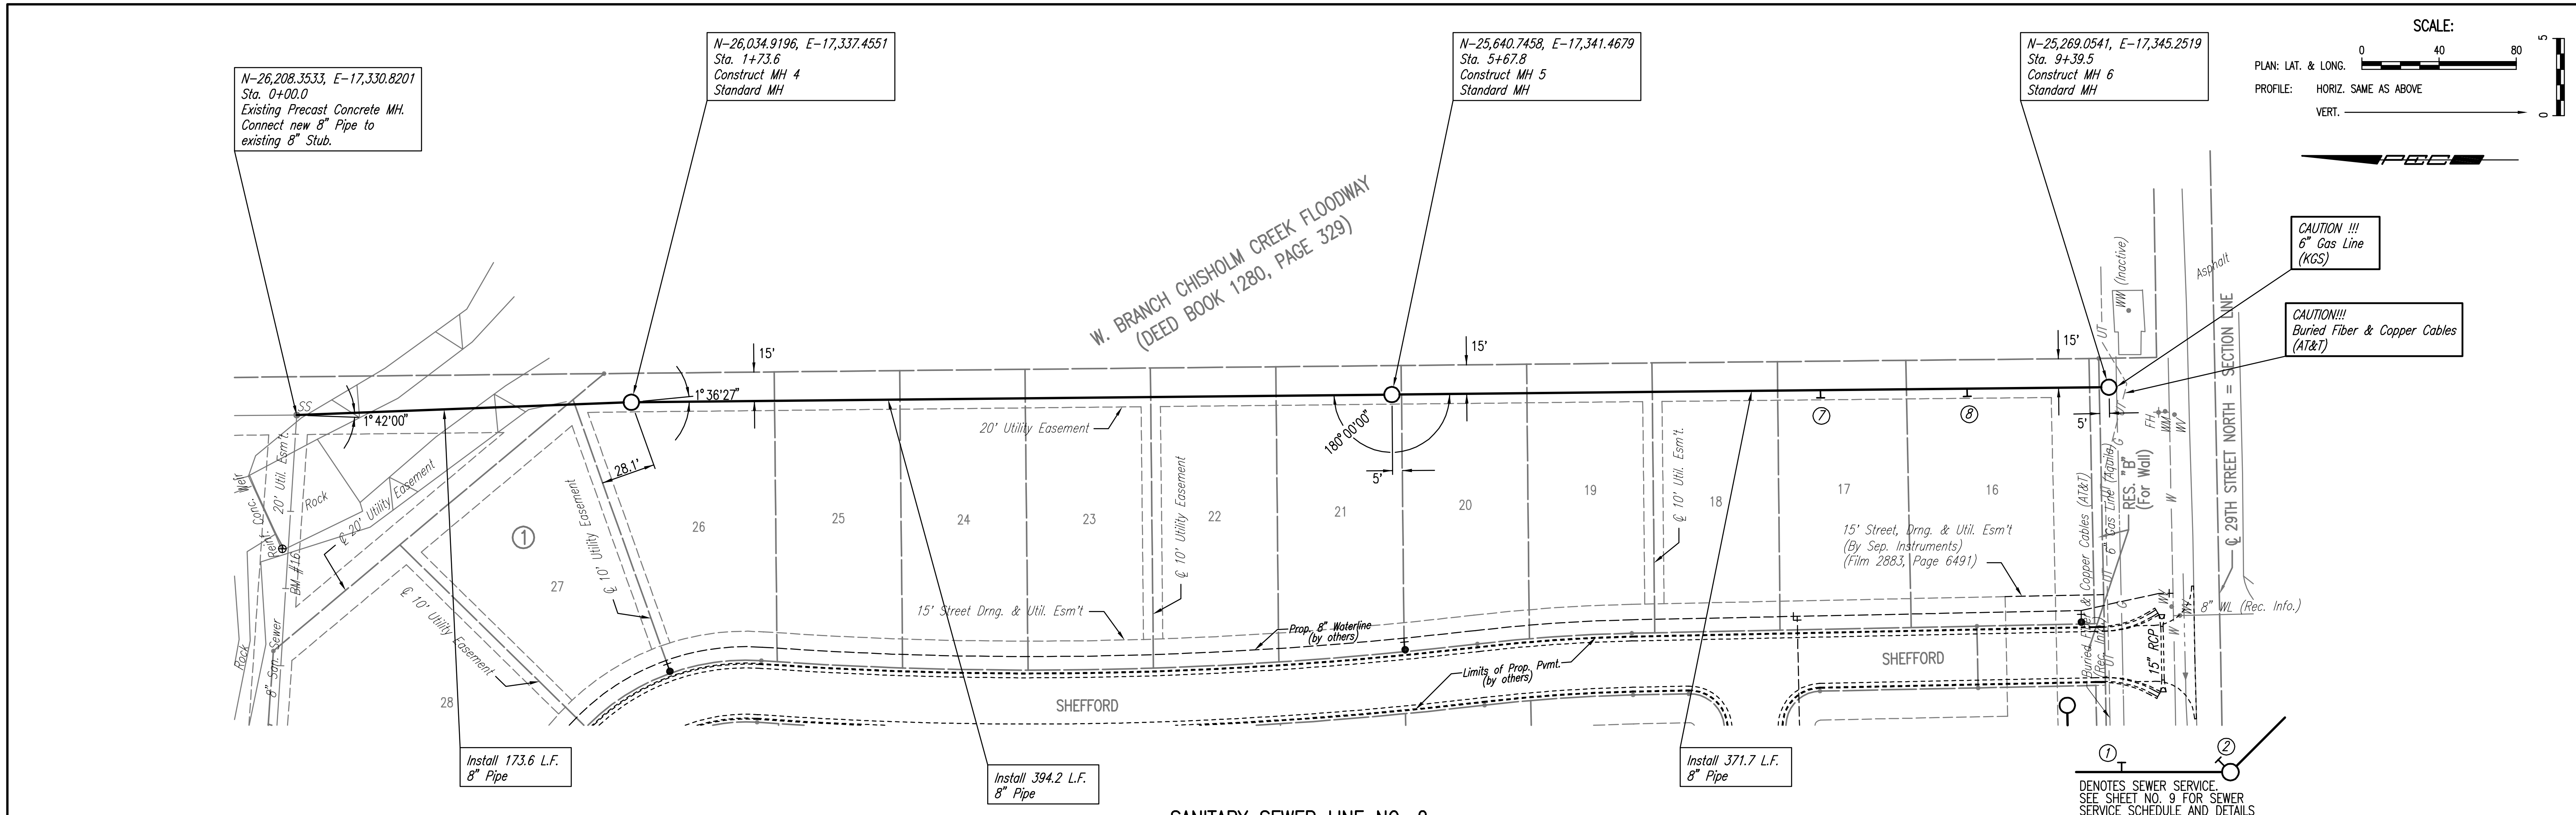

**SANITARY SEWER LINE NO. 2**

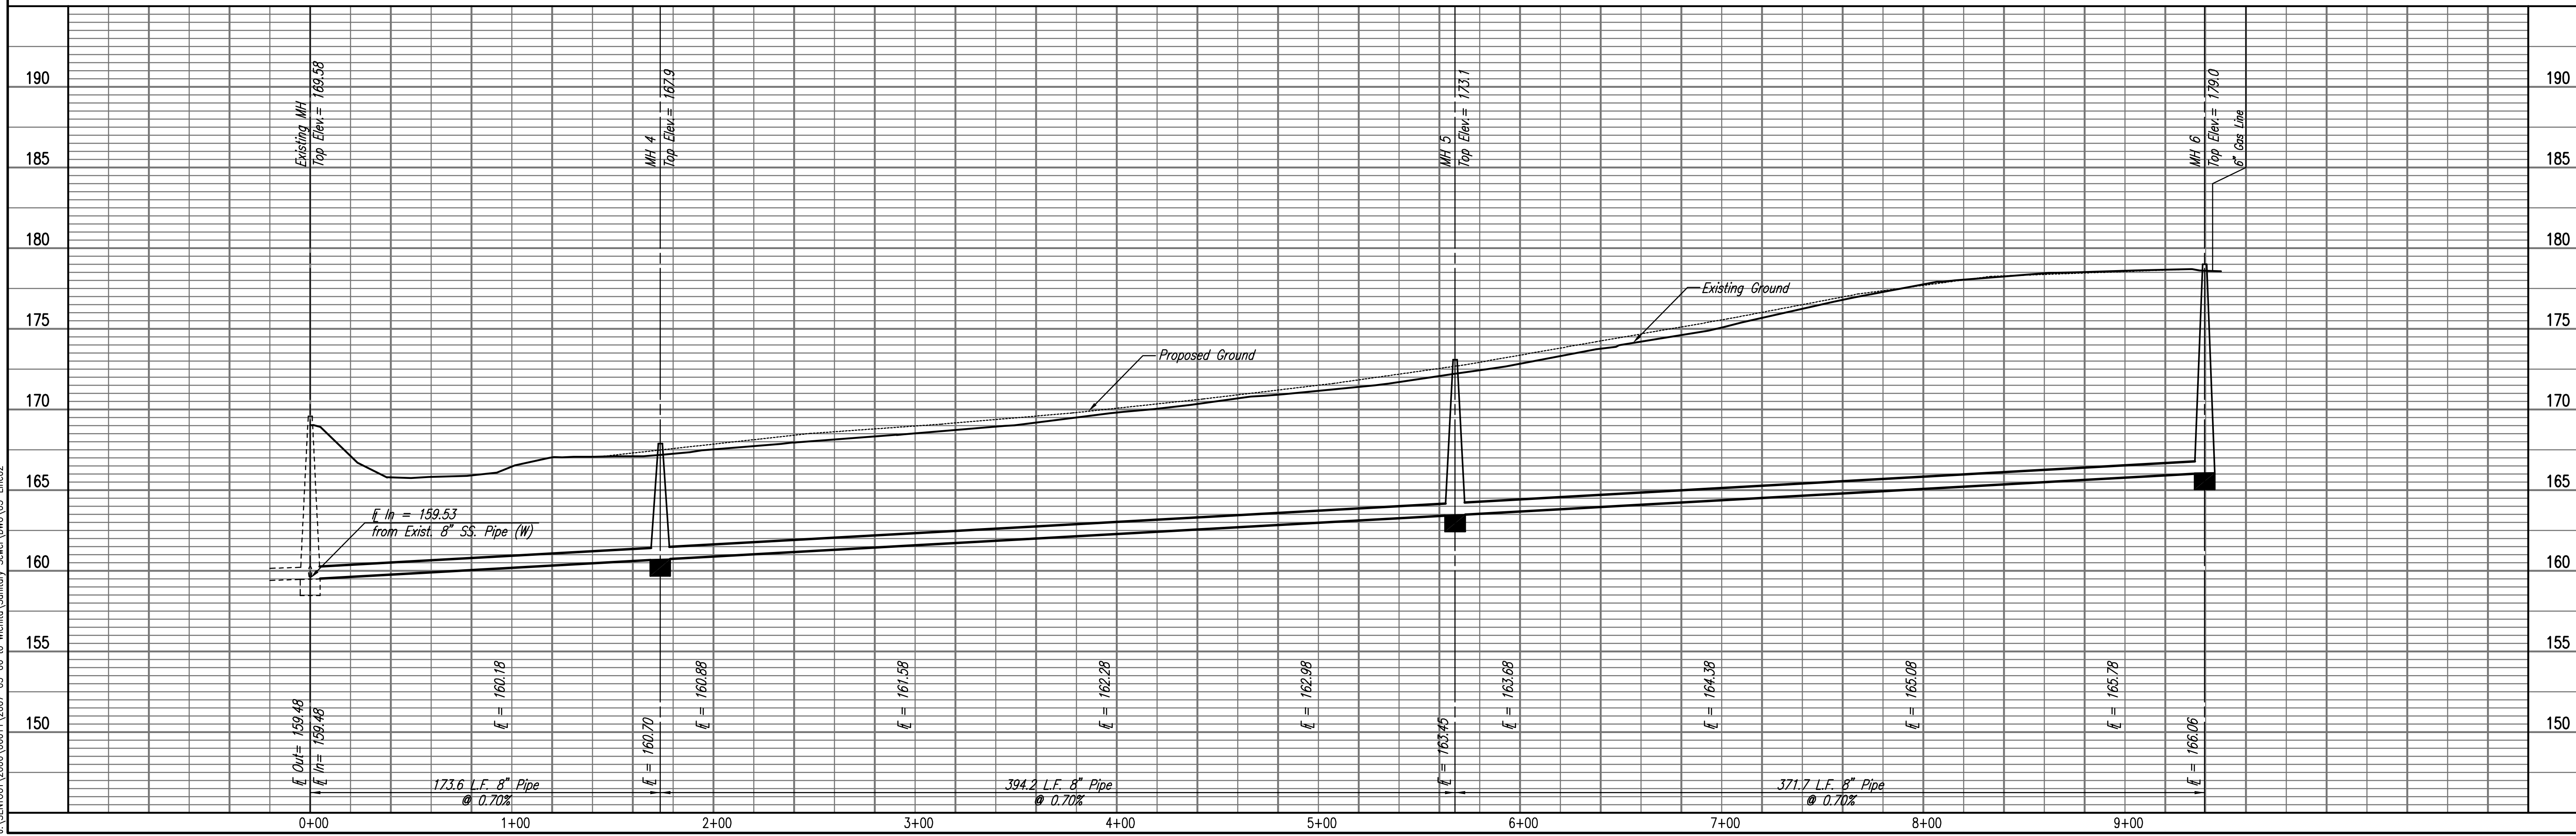

**SANITARY SEWER LINE NO. 2**

LATERAL 10, MAIN 7 OF THE NORTHWEST INTERCEPTOR

Professional Engineering Consultants, P.A.  
 803 S. TOPICKA AVENUE, KANSAS CITY, MO 64108  
 316-262-2691 • FAX 316-262-3008

Designed By: MDK  
 Drawn By: RFT

Job No.: 35-06611-001  
 Date: November 2006