
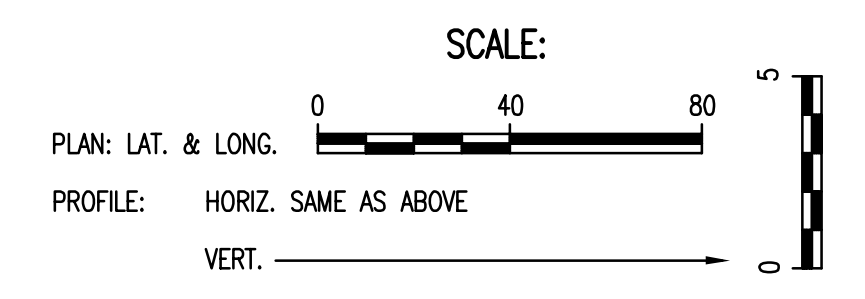



PLAN	CHECKED	DATE
	CHECKED	

PROFILE	CHECKED	DATE
	CHECKED	

Sewer 03-06-2007 9:06:36 AM by BEJ
 Plot Scale 1:40 03-06-2007 10:01:46 AM by BEJ
 J:\SENTOU\2006\06611\2007-03-06 to Wichita\Sanitary Sewer\DWG\06-Line03

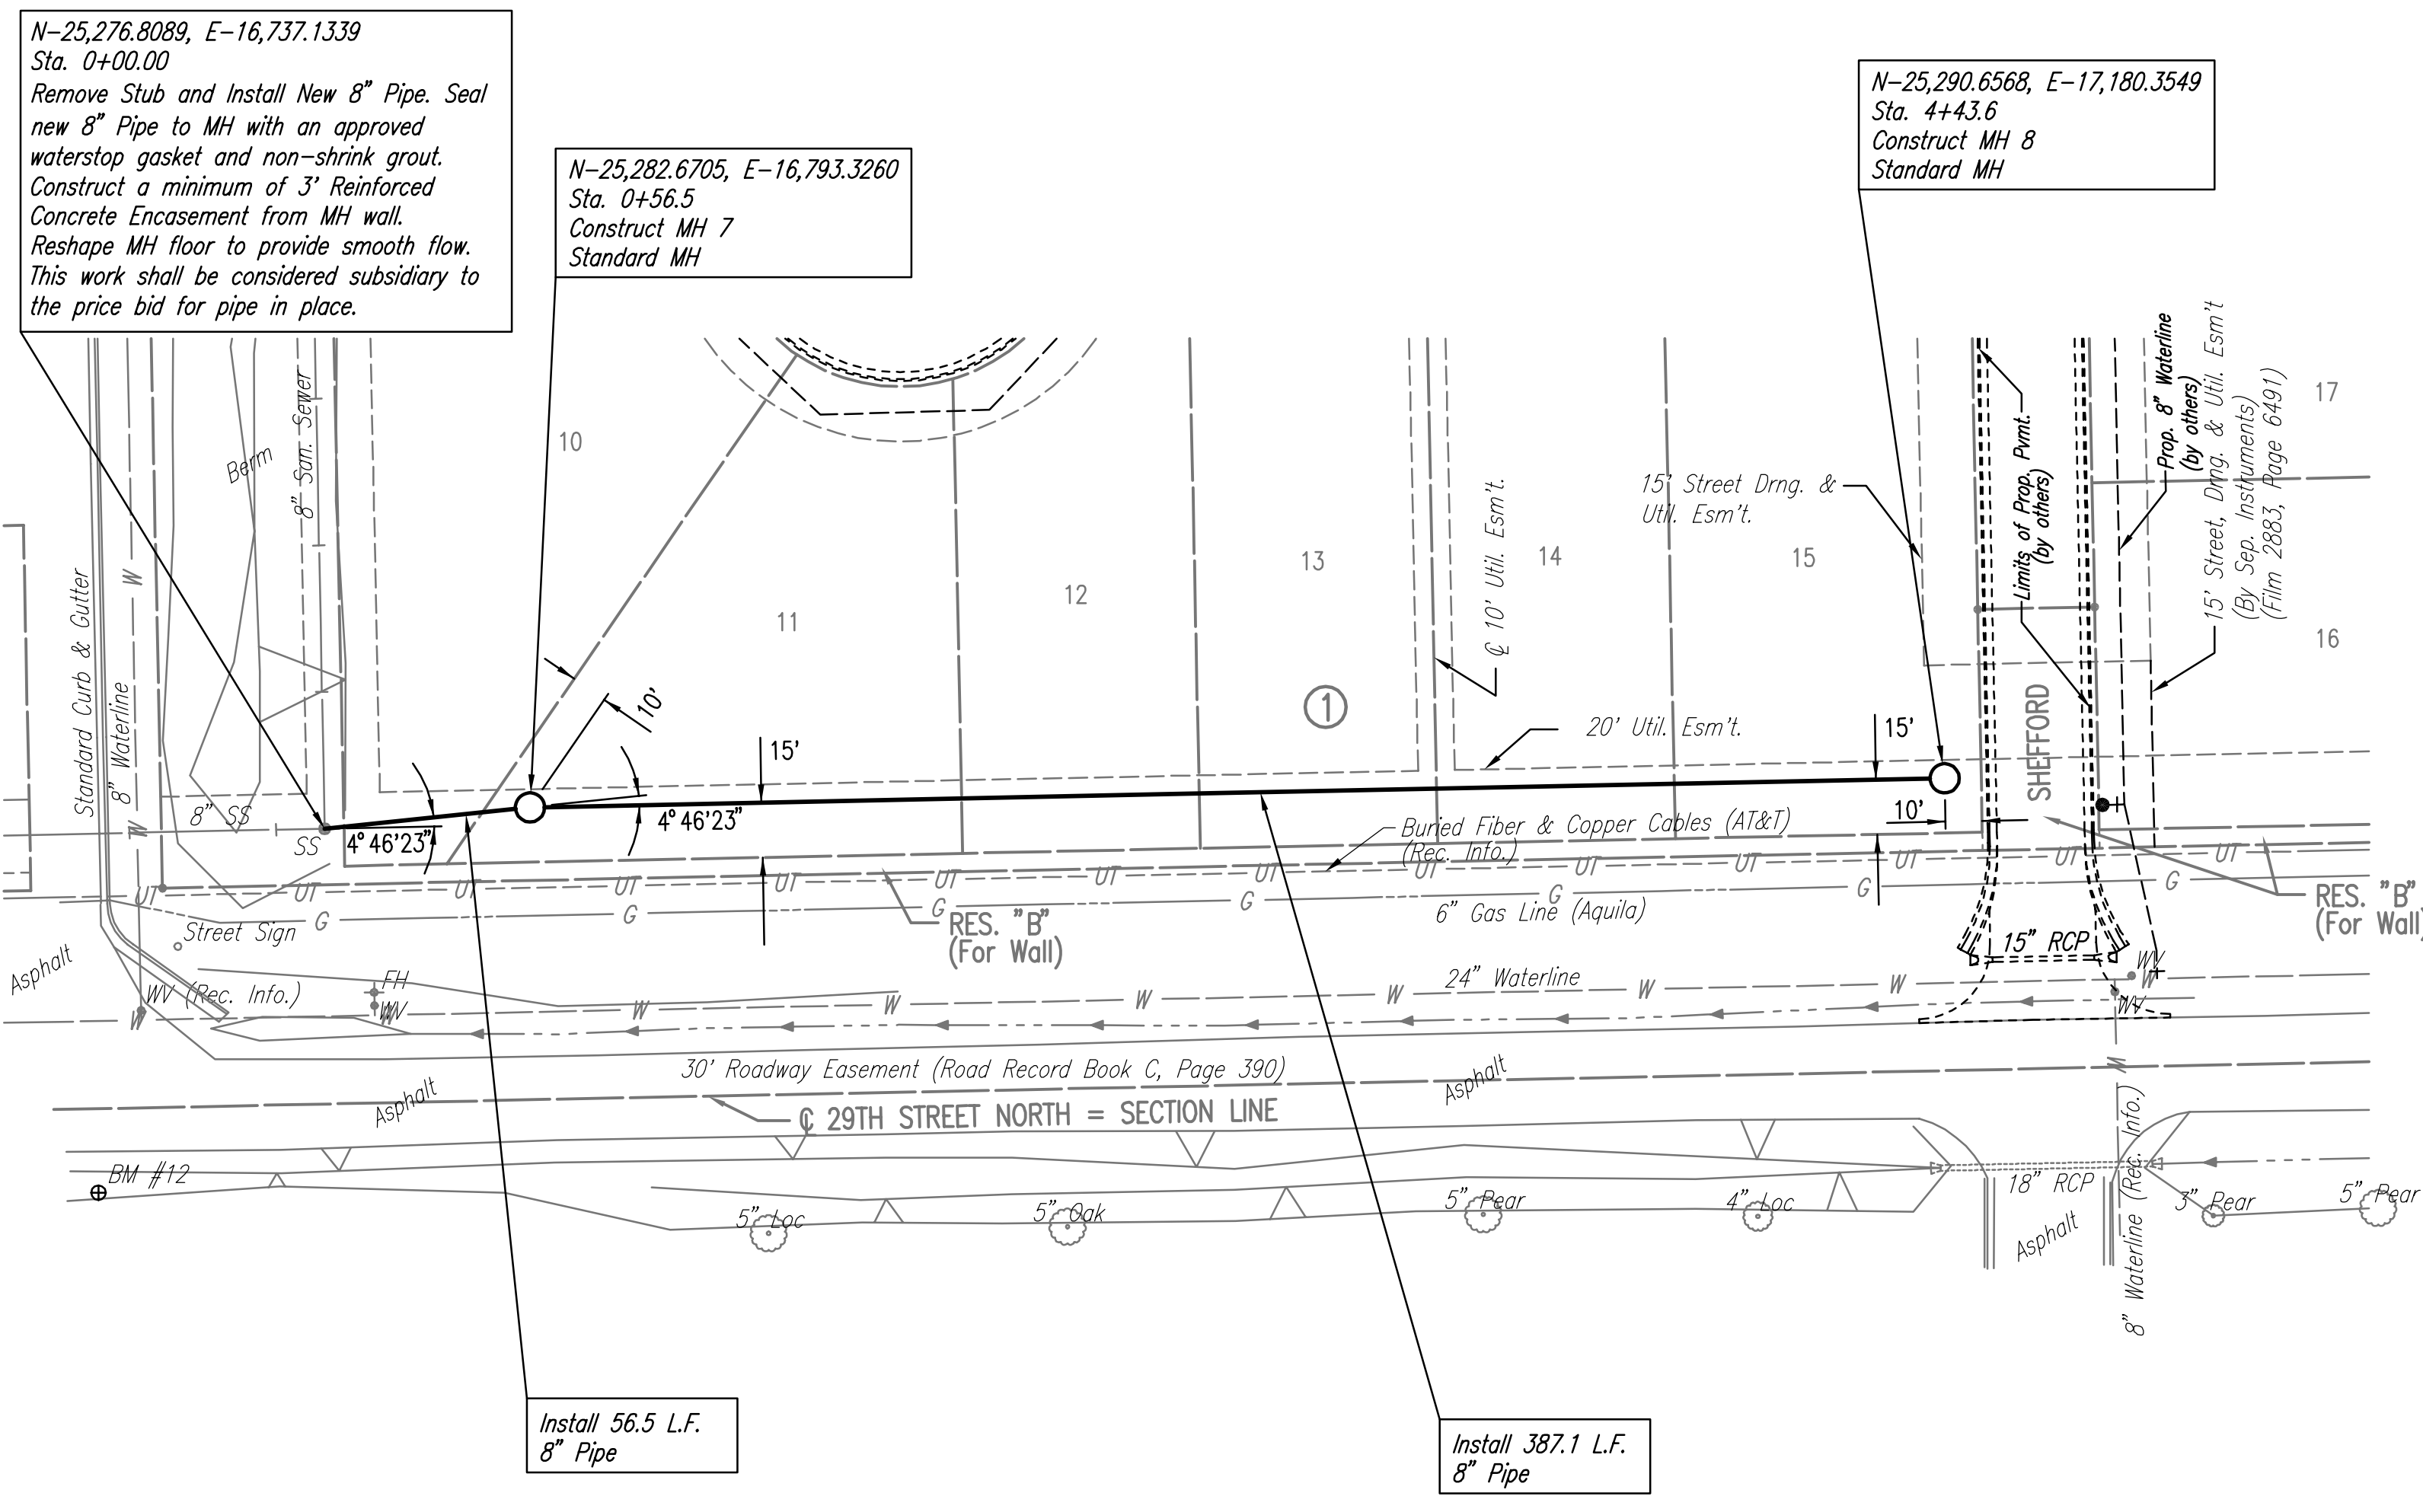

SANITARY SEWER LINE NO. 3

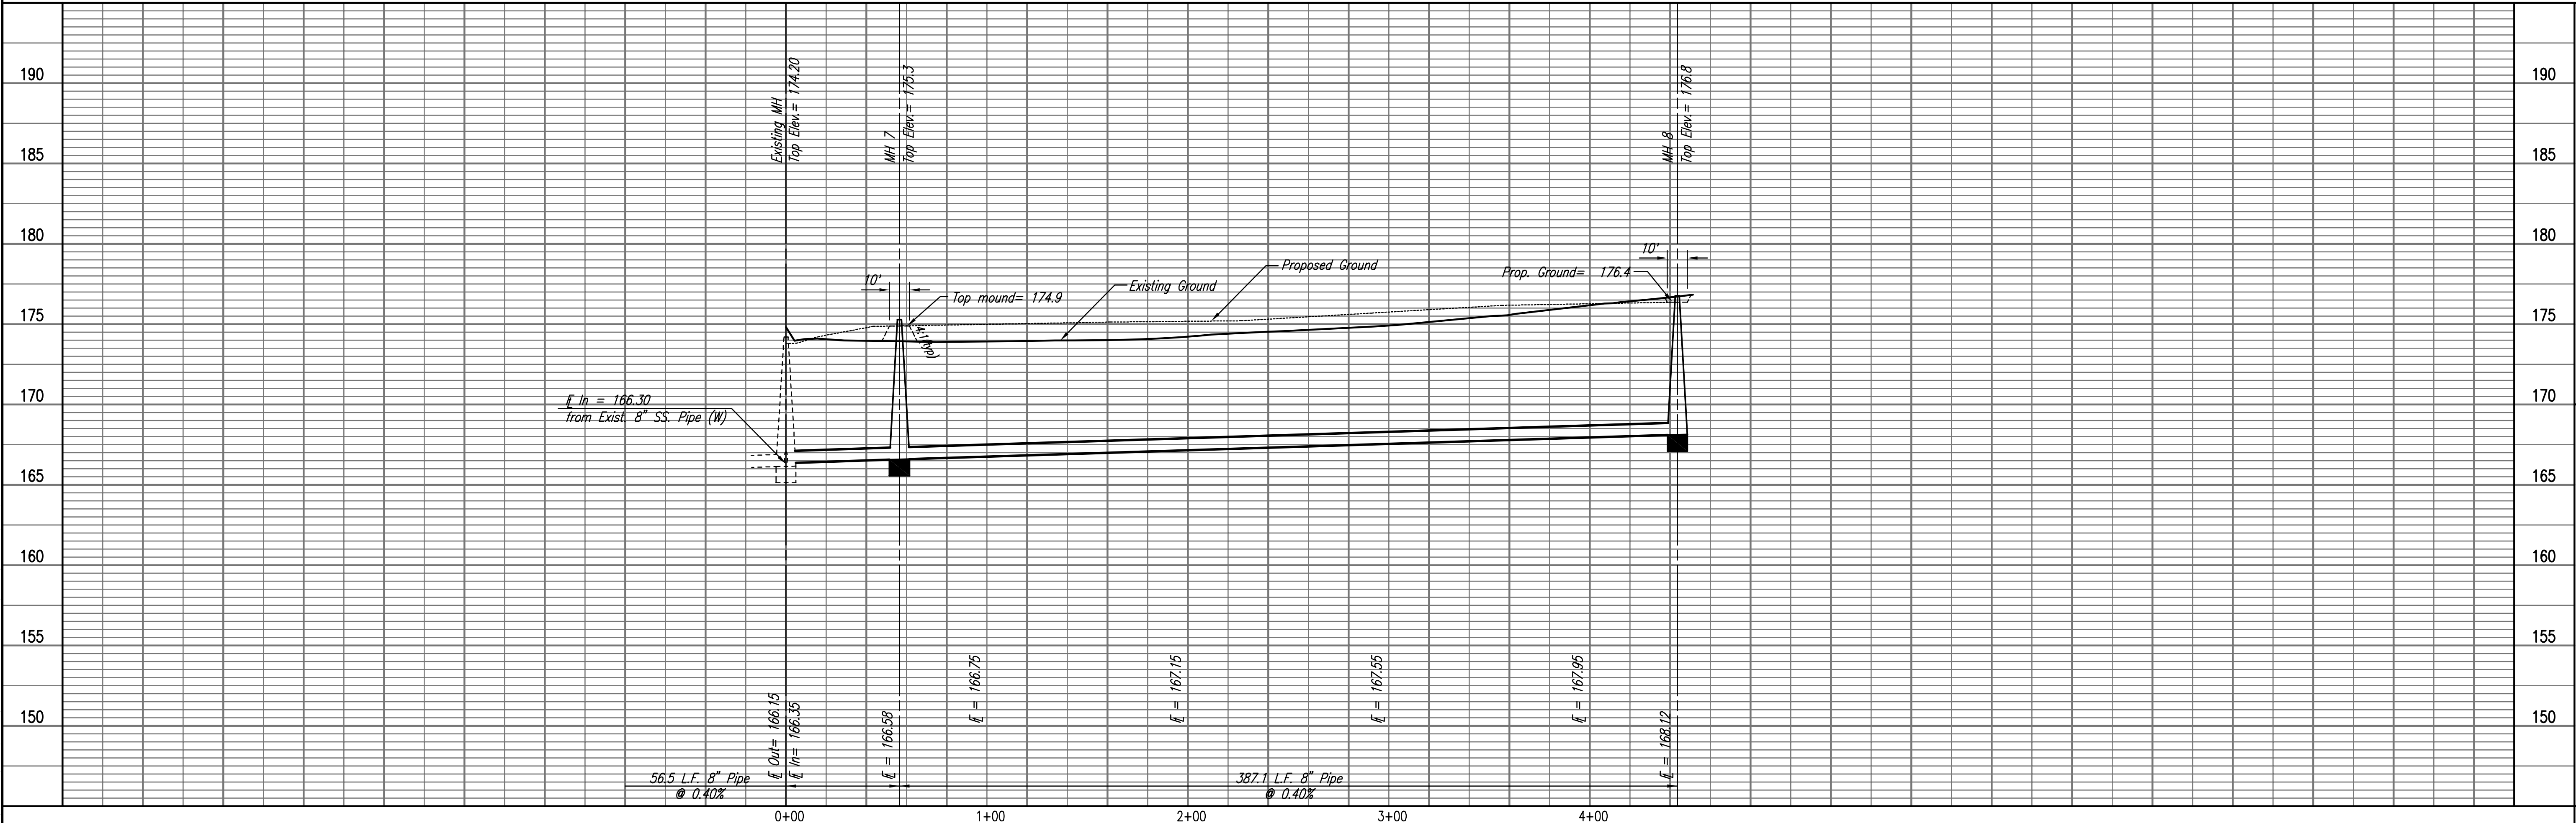

LATERAL 10, MAIN 7
 OF THE NORTHWEST INTERCEPTOR
 SANITARY SEWER LINE NO. 3

Professional Engineering Consultants, P.A.
 303 S. TOPICKA AVENUE, WICHITA, KANSAS 67202
 316-262-2691 • FAX 316-262-3008

Designed By MDK
 Drawn By RFT

Job No. 35-06611-001
 Date November 2006

James L. Armour, P.E. - CITY ENGINEER
 CITY OF WICHITA PROJECT NO. 468-5382