


Sta On E


B.M. 103.88 "T" in Troy Fire Hyd. N.W. Cor. Skinner & Exchange.
B.M. 104.48 "T" in Troy Fire Hyd. S.W. Cor. Exchange & Funston.

City Proj.
City Engineer
City Engineer
City Engineer

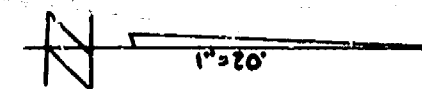

Note To Contractor

Remove Cross Hatched Section Of Intersection.
Replace To New Elevations Shown.
Do Not Disturb Iron In Thumb.

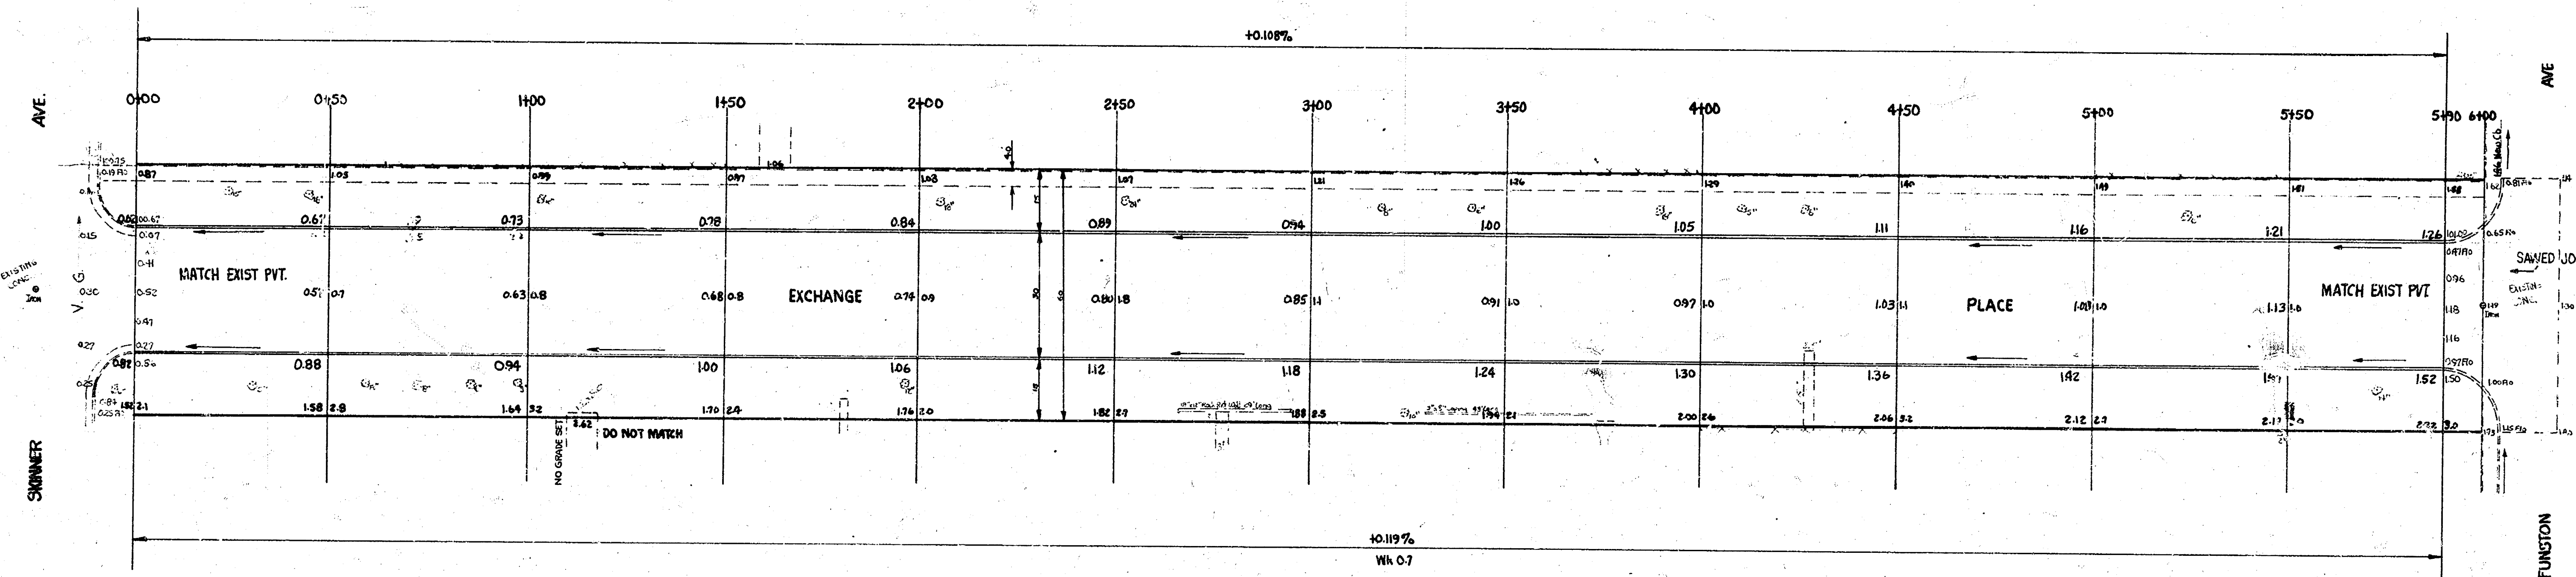

EXCHANGE PLACE
N.L. Skinner To S.L. Funston
30' Conc & Cb.
CITY OF WICHITA, KANSAS
R.E. Smith City Engineer
Aug. 1955 Proj. No. C15-176



1/2