

MC G 5

B.M. 100.75 60' Spk. in K.G. & E. Trans. Pole 100' W. of Exchange N.S. Clark



NOTE: Chaining North on W.D.L.

SCALE 1"=20'


CITY
59.6 Cu. Yds.

Property
808.9
+ 102.0

889.8 cu. yds.

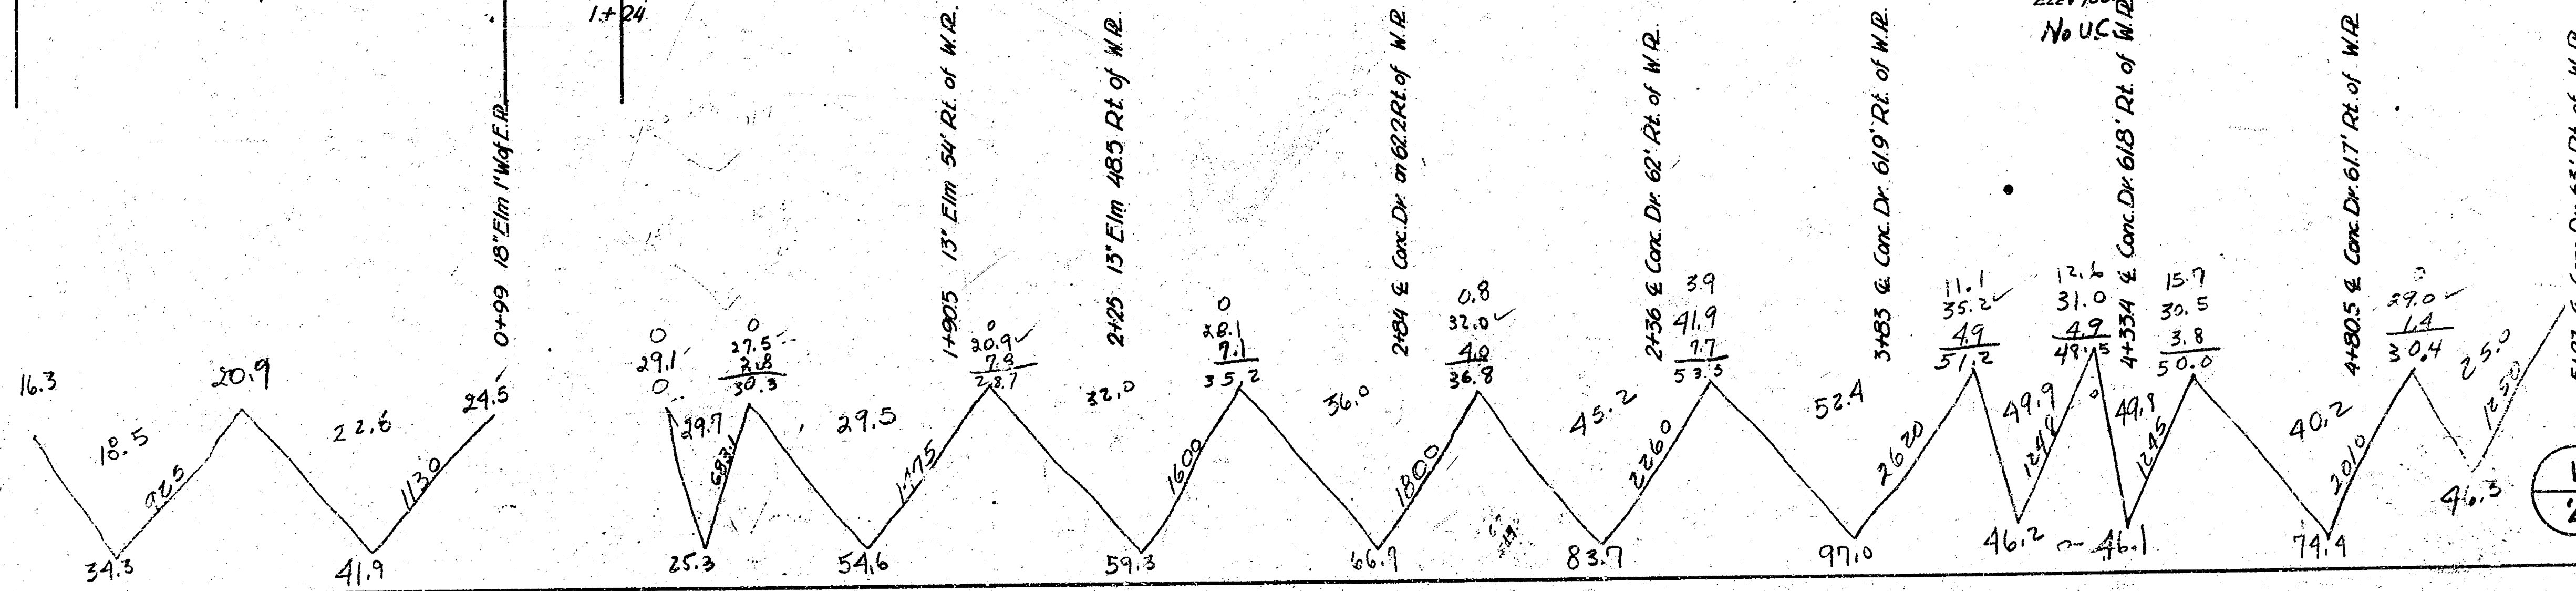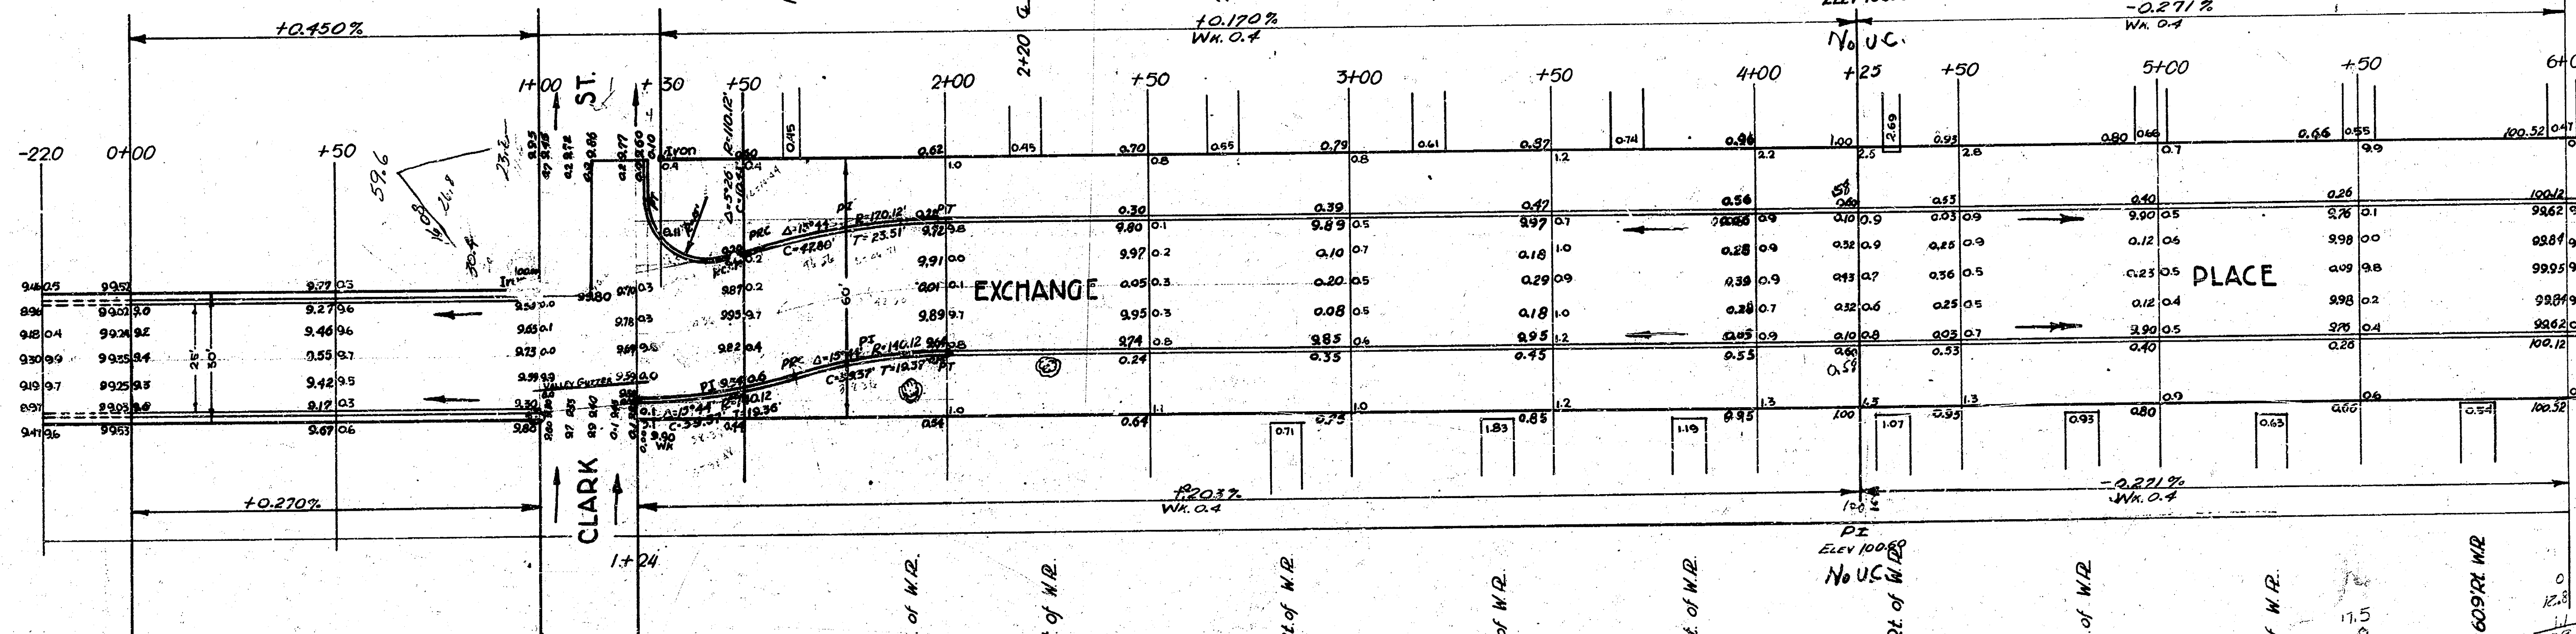

EXCHANGE PLACE
N.L. Lot 9 Fair Grounds Addn. to S.L. Levy St.
25' & 30' Conc. & Cb.
CITY OF WICHITA, KANSAS
L.K. WHITE CITY ENGINEER
SEPT. 1951 PROJ. NO. CH-58

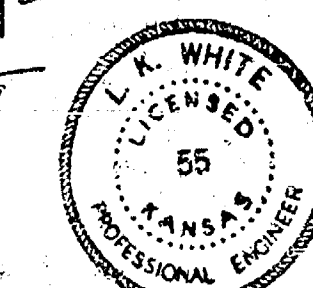



74892 Wedge 2x5 C.B. 15' Rt. W.R.	9.33
2x5 C.B. 45' Rt. W.R.	9.28

LEVY

 $\frac{.2}{2}$

