
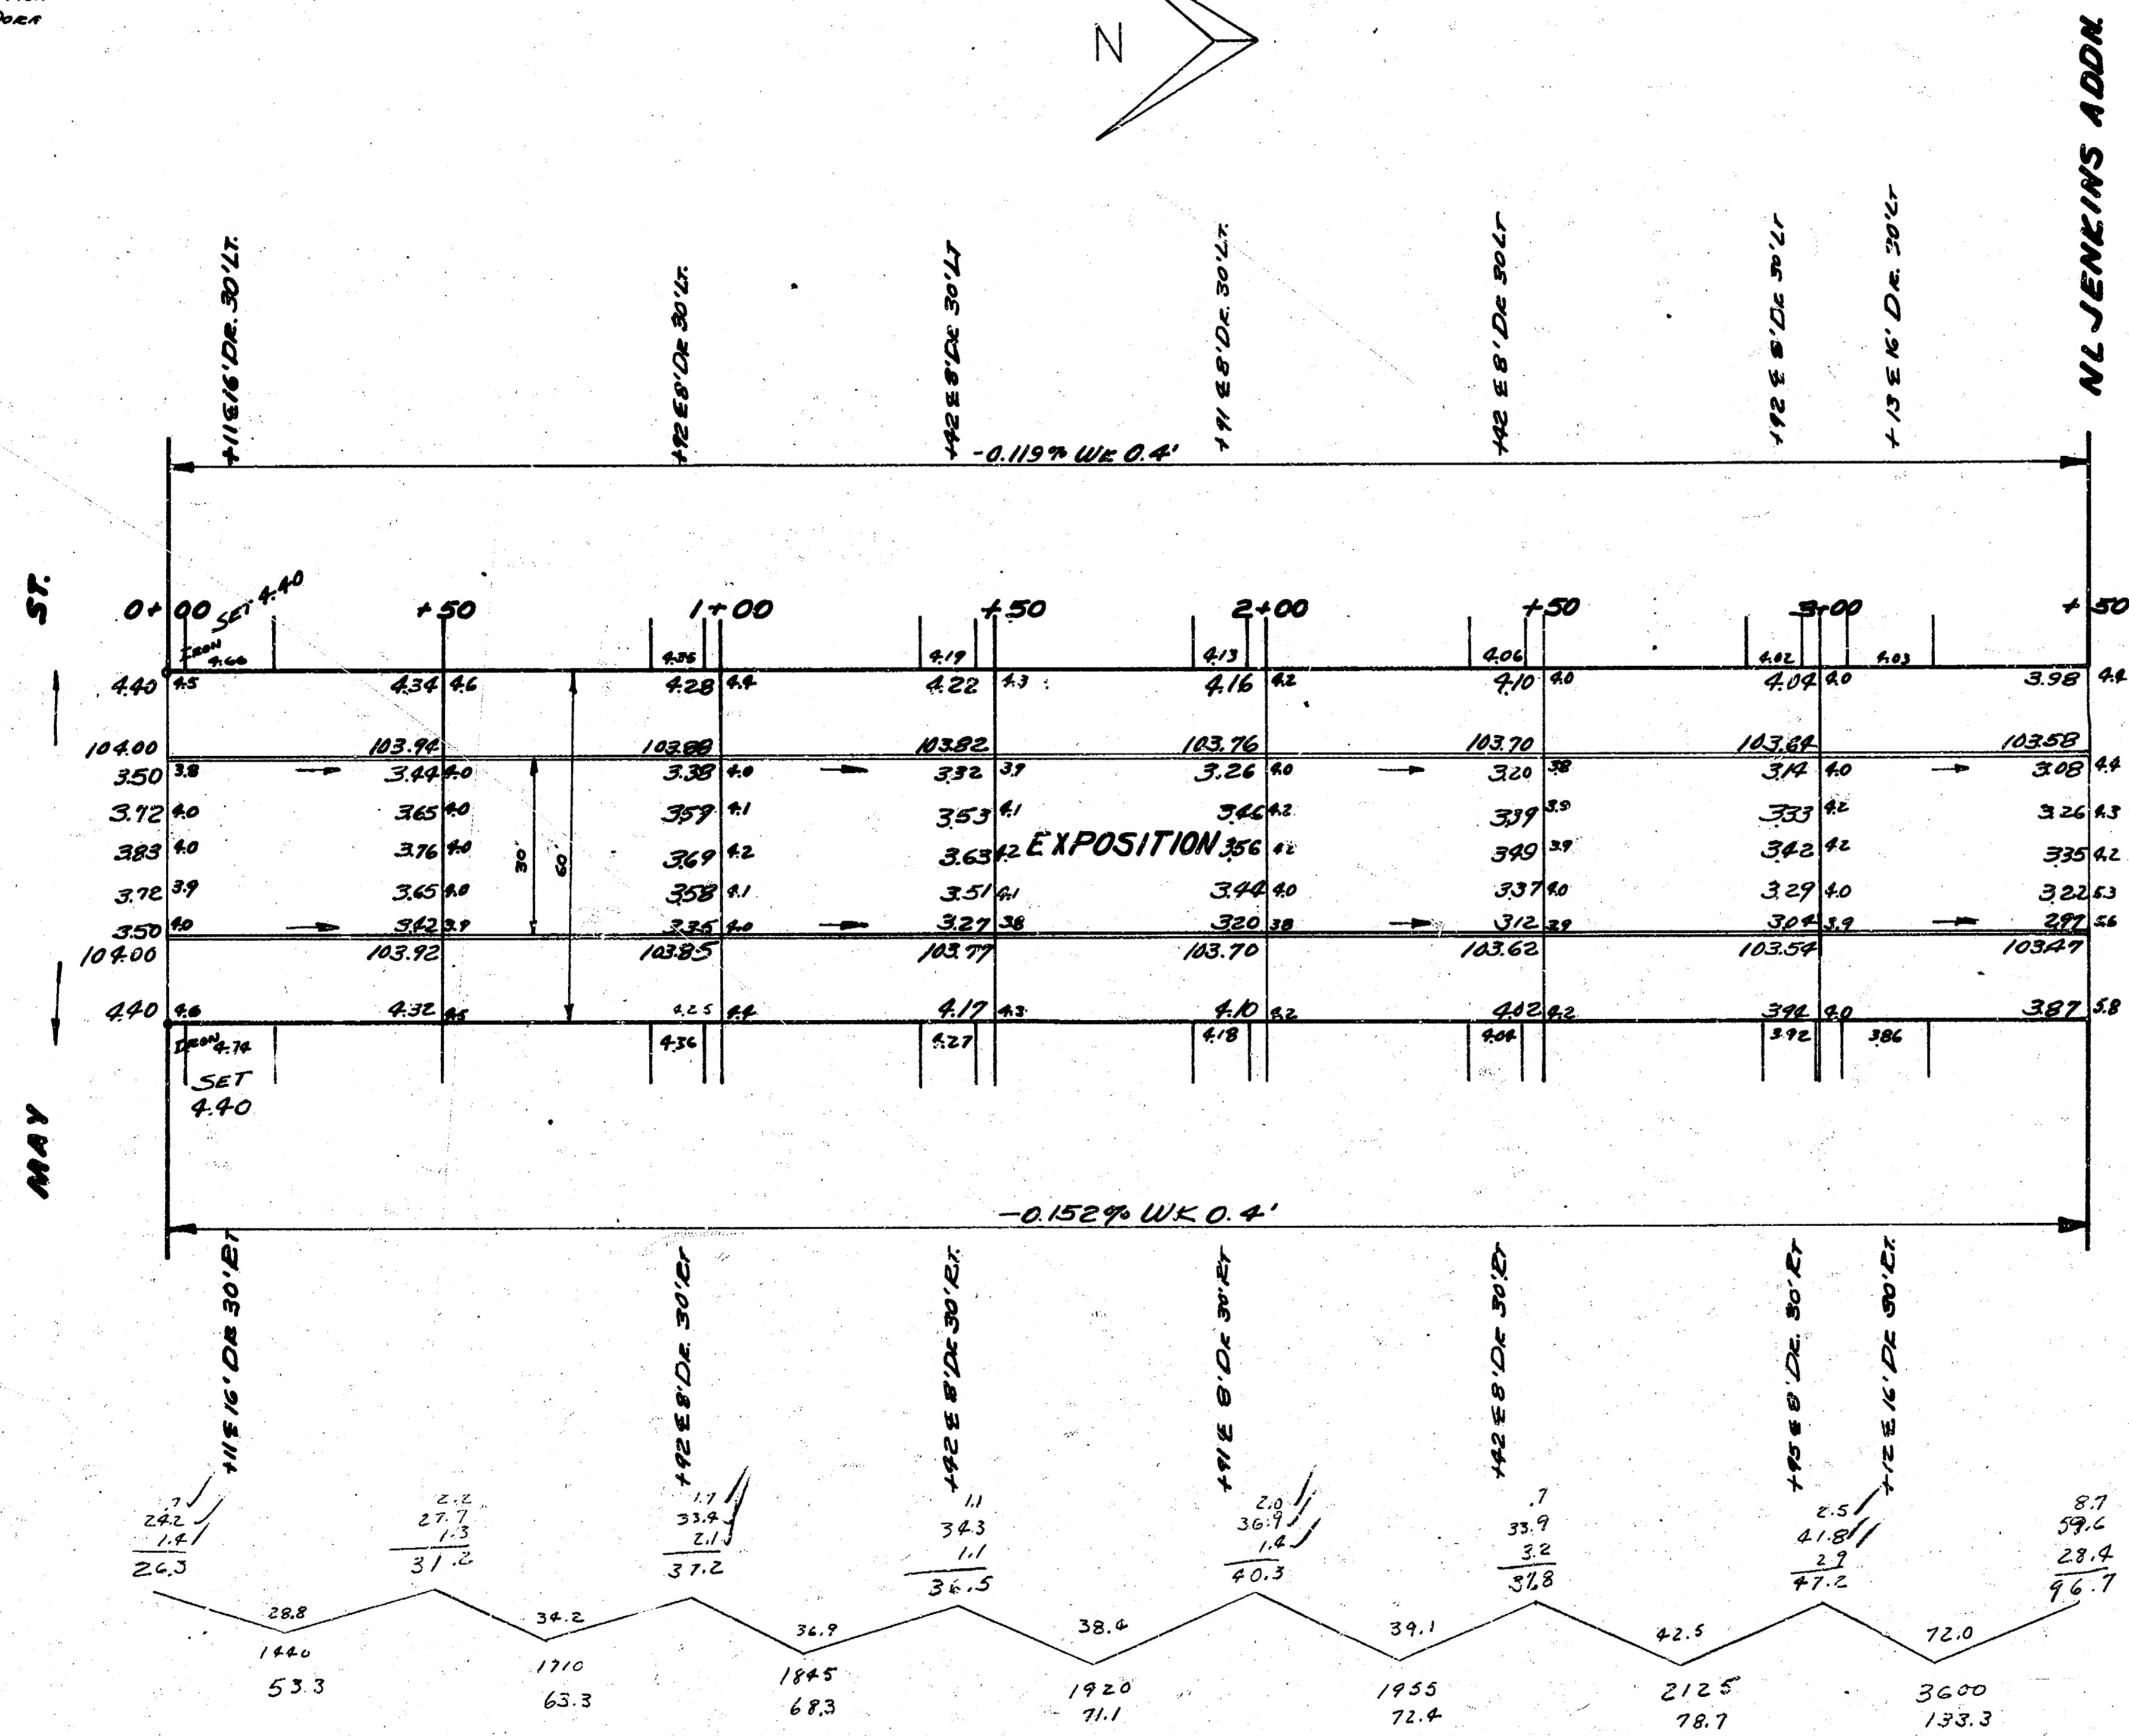


S-8

B.M. 106.47 SW COR CONC PDB. HAS 1962 S EXPOSITION
 B.M. 107.35 1st IN TYP. TOP HD. NW COR. MAXIMUM OF DRAIN

STATIONING ON E

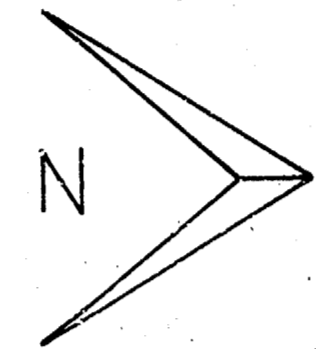

PROPERTY

53.3
63.3
67.3
71.1
72.4
78.7
133.3
540.4
56.0
596.0 CU YDS EXCAVATION

EXPOSITION
 NL MAY TO NL JENKINS ADDN.
 30' CONC. #CB.
 CITY OF WICHITA KANSAS
 LK WHITE CITY ENGINEER
 APRIL 1952 PROJ. NO. C11-306



K-100000 55 6-10-52 Plan Grading, Sec. D. 5 6-10-52

4 11 48 55