


Standard N.E. Cor. Glenn & 31st St. South

Sfd. on H. R.


E. X. A.V.
Prop: 711.3 Cu.Y.

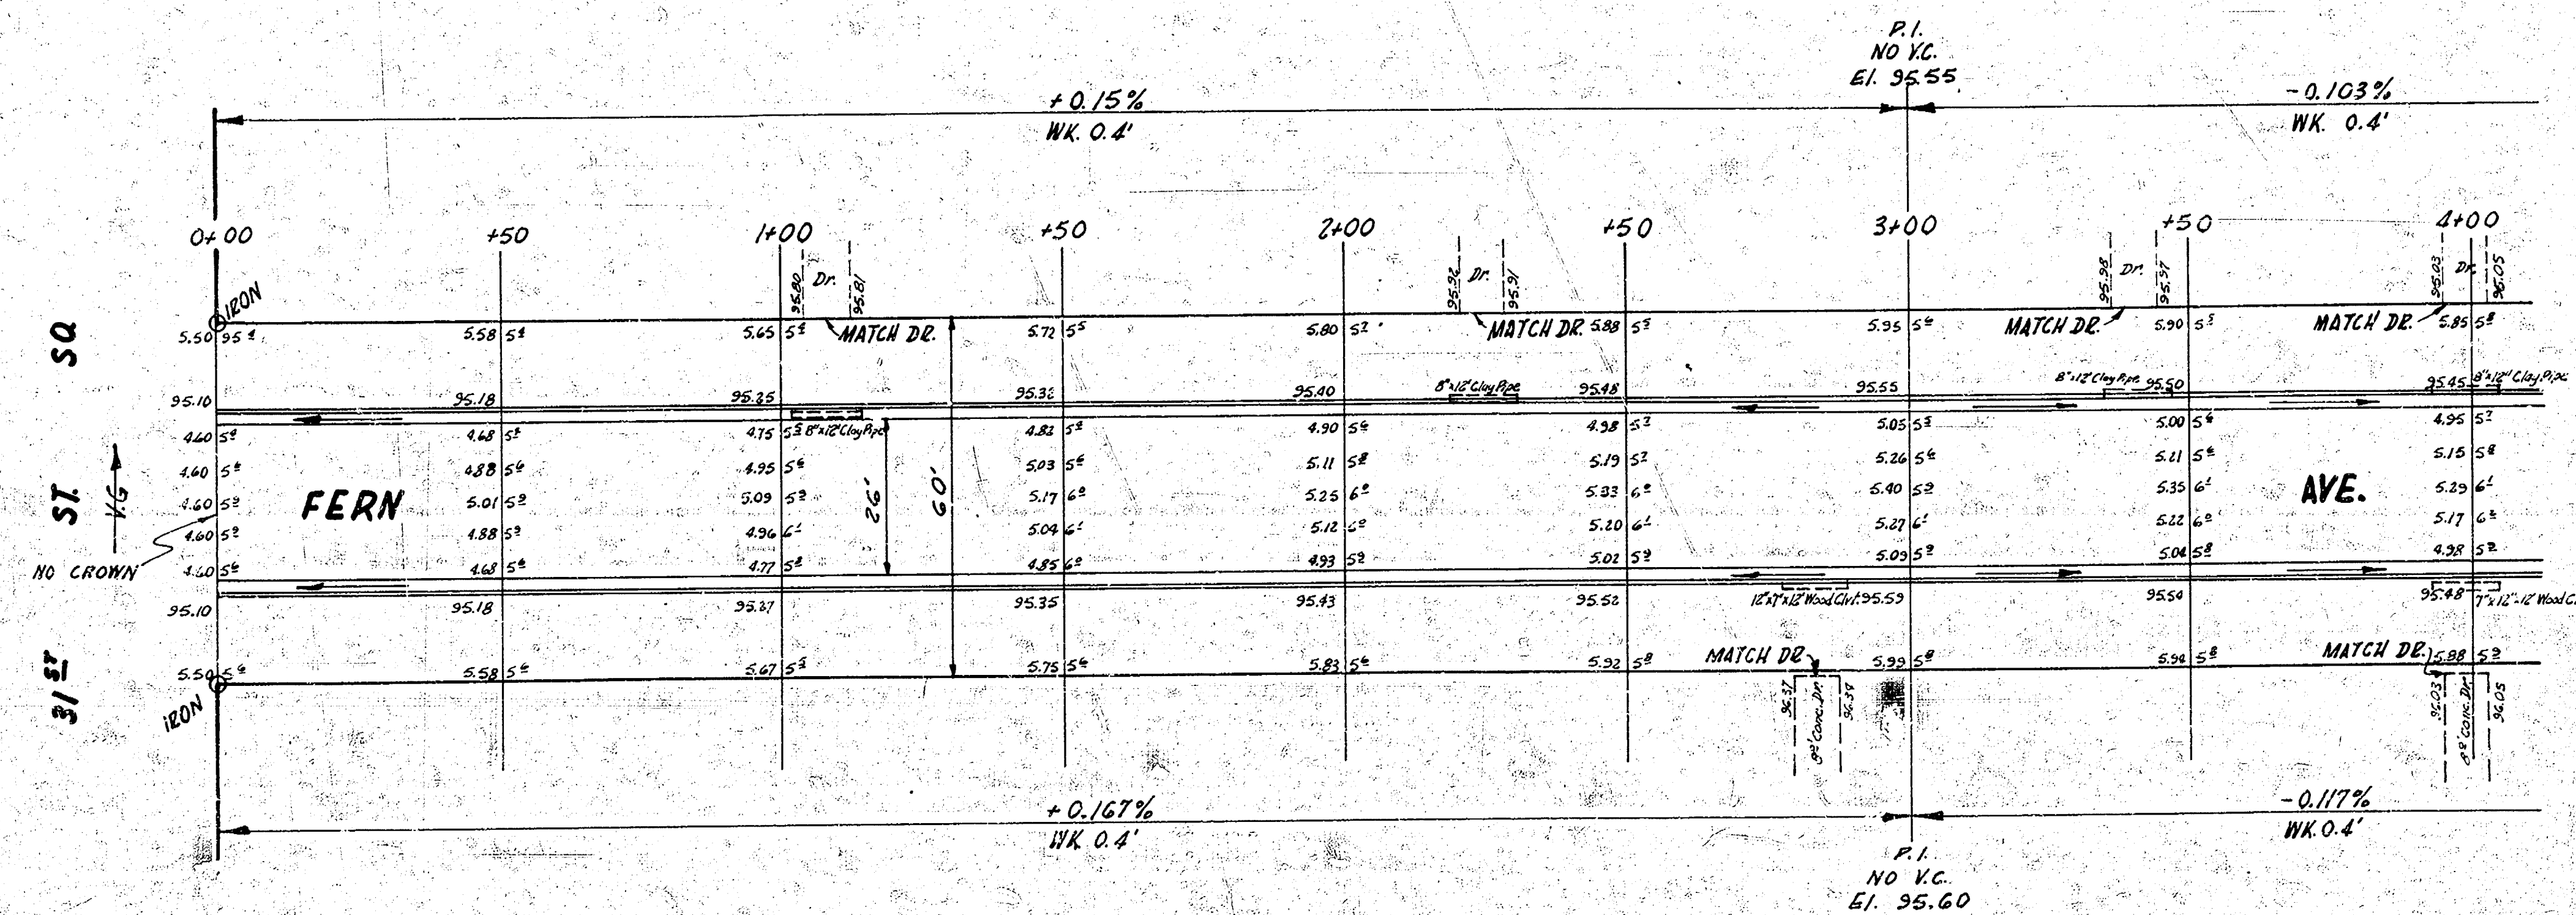

Survey Name
Blk. 100
Sheet 122
Checked 7/27

NOTE TO FIELD ENGINEER & CONTRACTOR
All Entrance Pipes Are To Be Disposed Of
In Accordance With City Dirt Checkers
Instructions.

TOTAL EXCAV.
Prop 1562.6
+10% 1718.3
City 1718.3
+10% 1890.1
2890.1 Cu.Y.

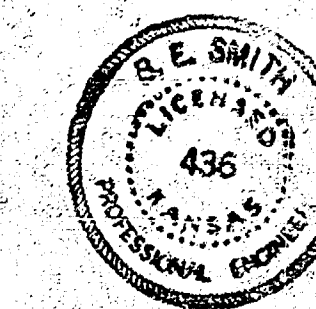

FERN AVE.
N.L. GENE DOUGLAS MATLOCK ADDN - N.L. 31st S.
26-2-30 A.C.
CITY OF WICHITA, KANS.
B.E. SMITH CITY ENGINEER
AUGUST, 1954 PROJ. NO. C13-276

1/2

