



B.M. 96.915 S.E. Cor. Conc. Patch No. #1602 W. 30th St. S.
 B.M. 98.43 S.E. Cor. Conc. Patch No. on N.W. Cor. 29th St. & Fern
 B.M. 99.035 S.W. Cor. Conc. Patch No. #2902 Fern

Stationed on W. Property Line of Fern

PEOP. EXPLAN
 11007000

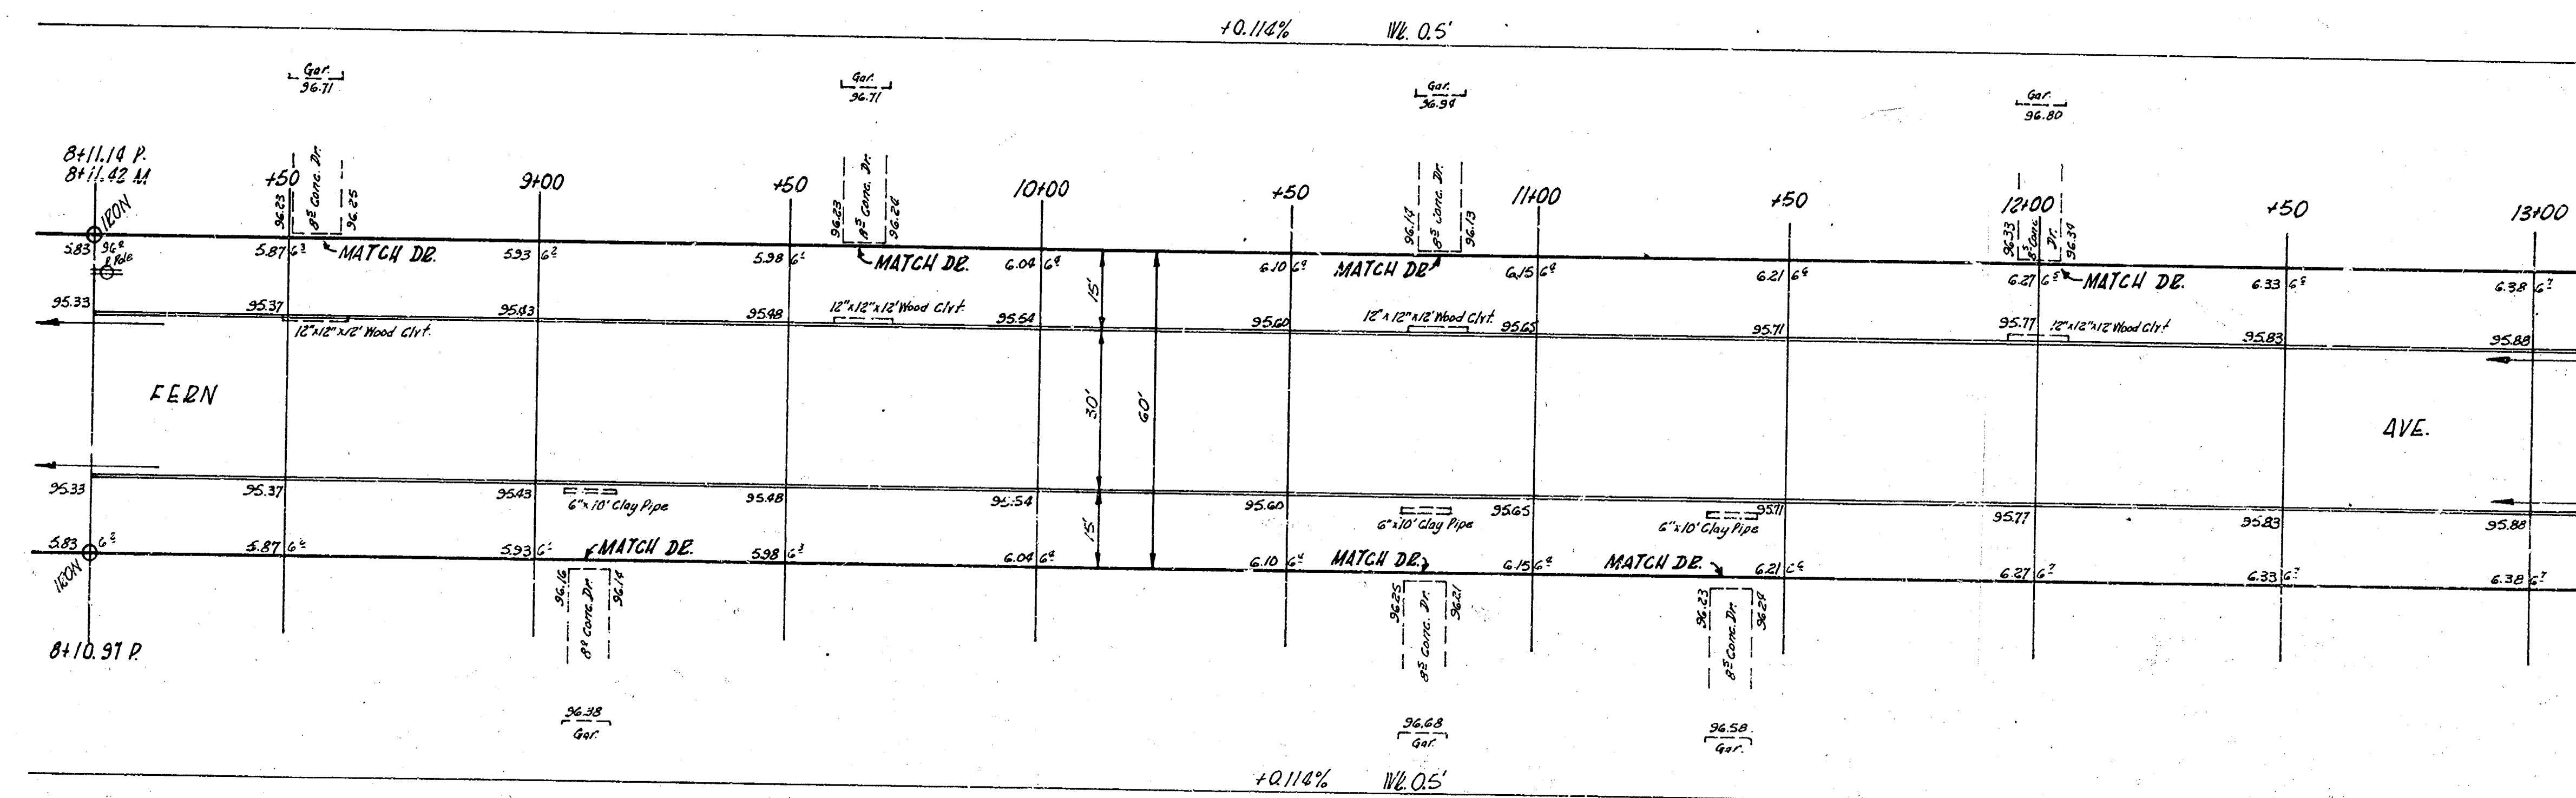


NOTE TO FIELD ENGINEER & CONTRACTOR
 All Entrance Pipes Are To Be Disposed
 Of In Accordance With City Dirt Checkers
 Instructions.

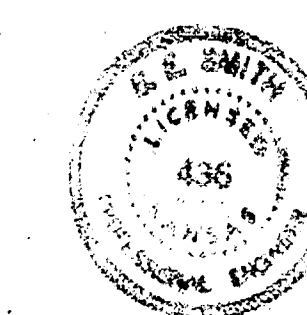

TOTAL EXPLAN
 15.5.2
 10% 101.2
 300.7.4 CUB

FERN AVE.
 S.L. REPLAT OF BLVS. B, C & D
 PANZKANTZ 2ND ADDN. TO S.L. REGAL
 30' CONC. & CB.
 CITY OF WICHITA, KANS.
 B.E. SMITH CITY ENGINEER
 JAN. 1955 PROJ. NO. C14-31

1/6

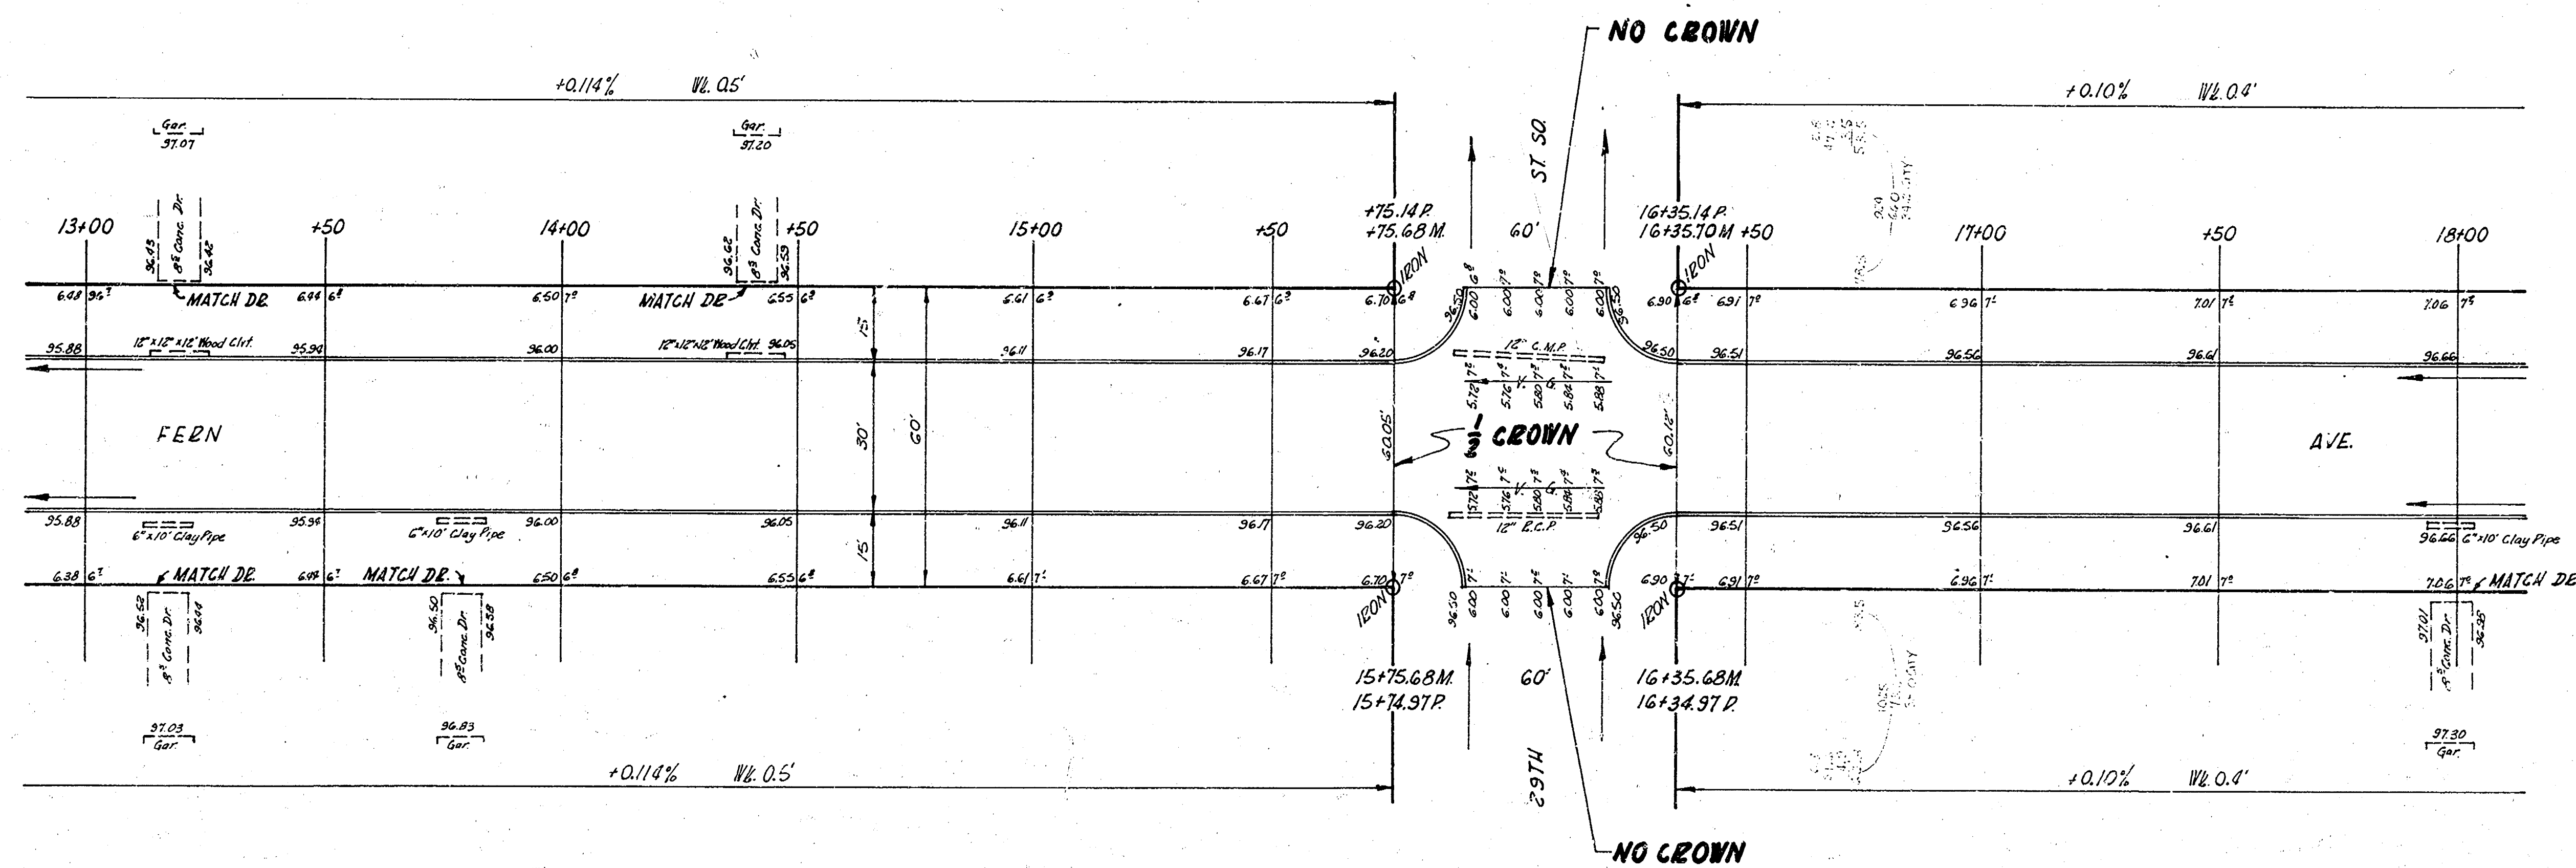

2/6

FERN AVE.
PROJ. NO. C14-31

