


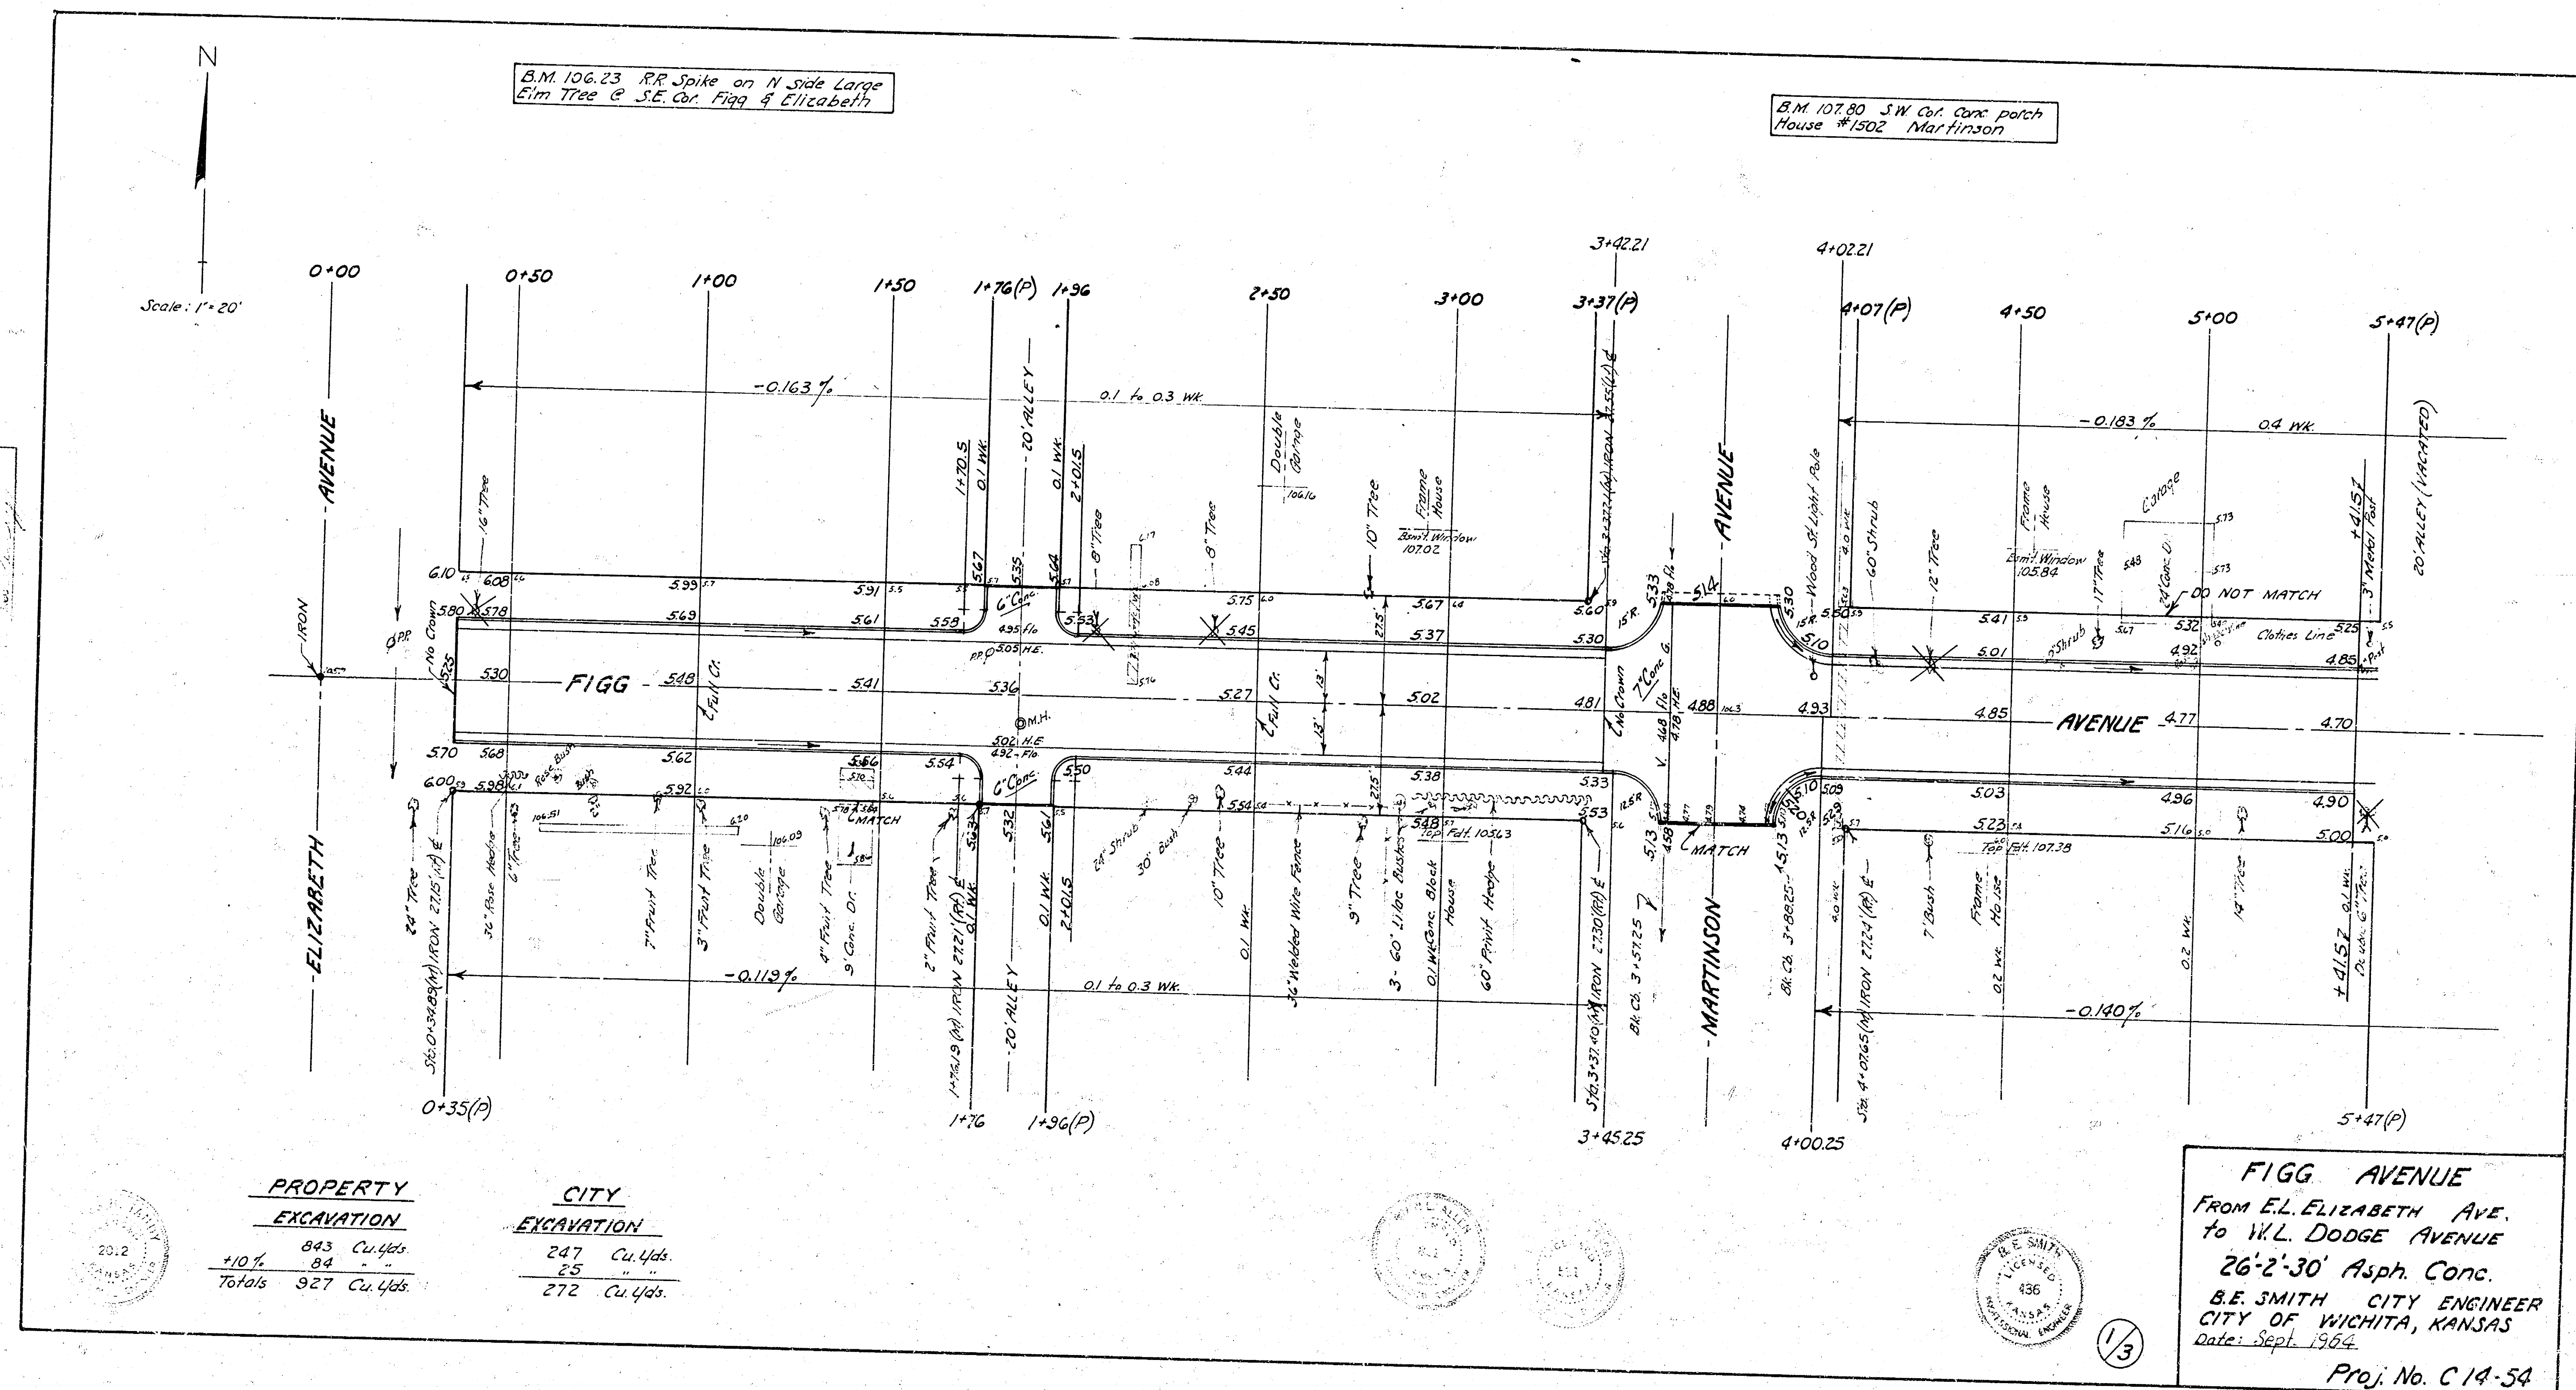

B.M. 106.81 S.W. cor. bottom concrete step
on S. Side House on N.W. cor. Figg & Dodge.

