


B.M. 146.63 S.W. Property Iron Battin and Funston.

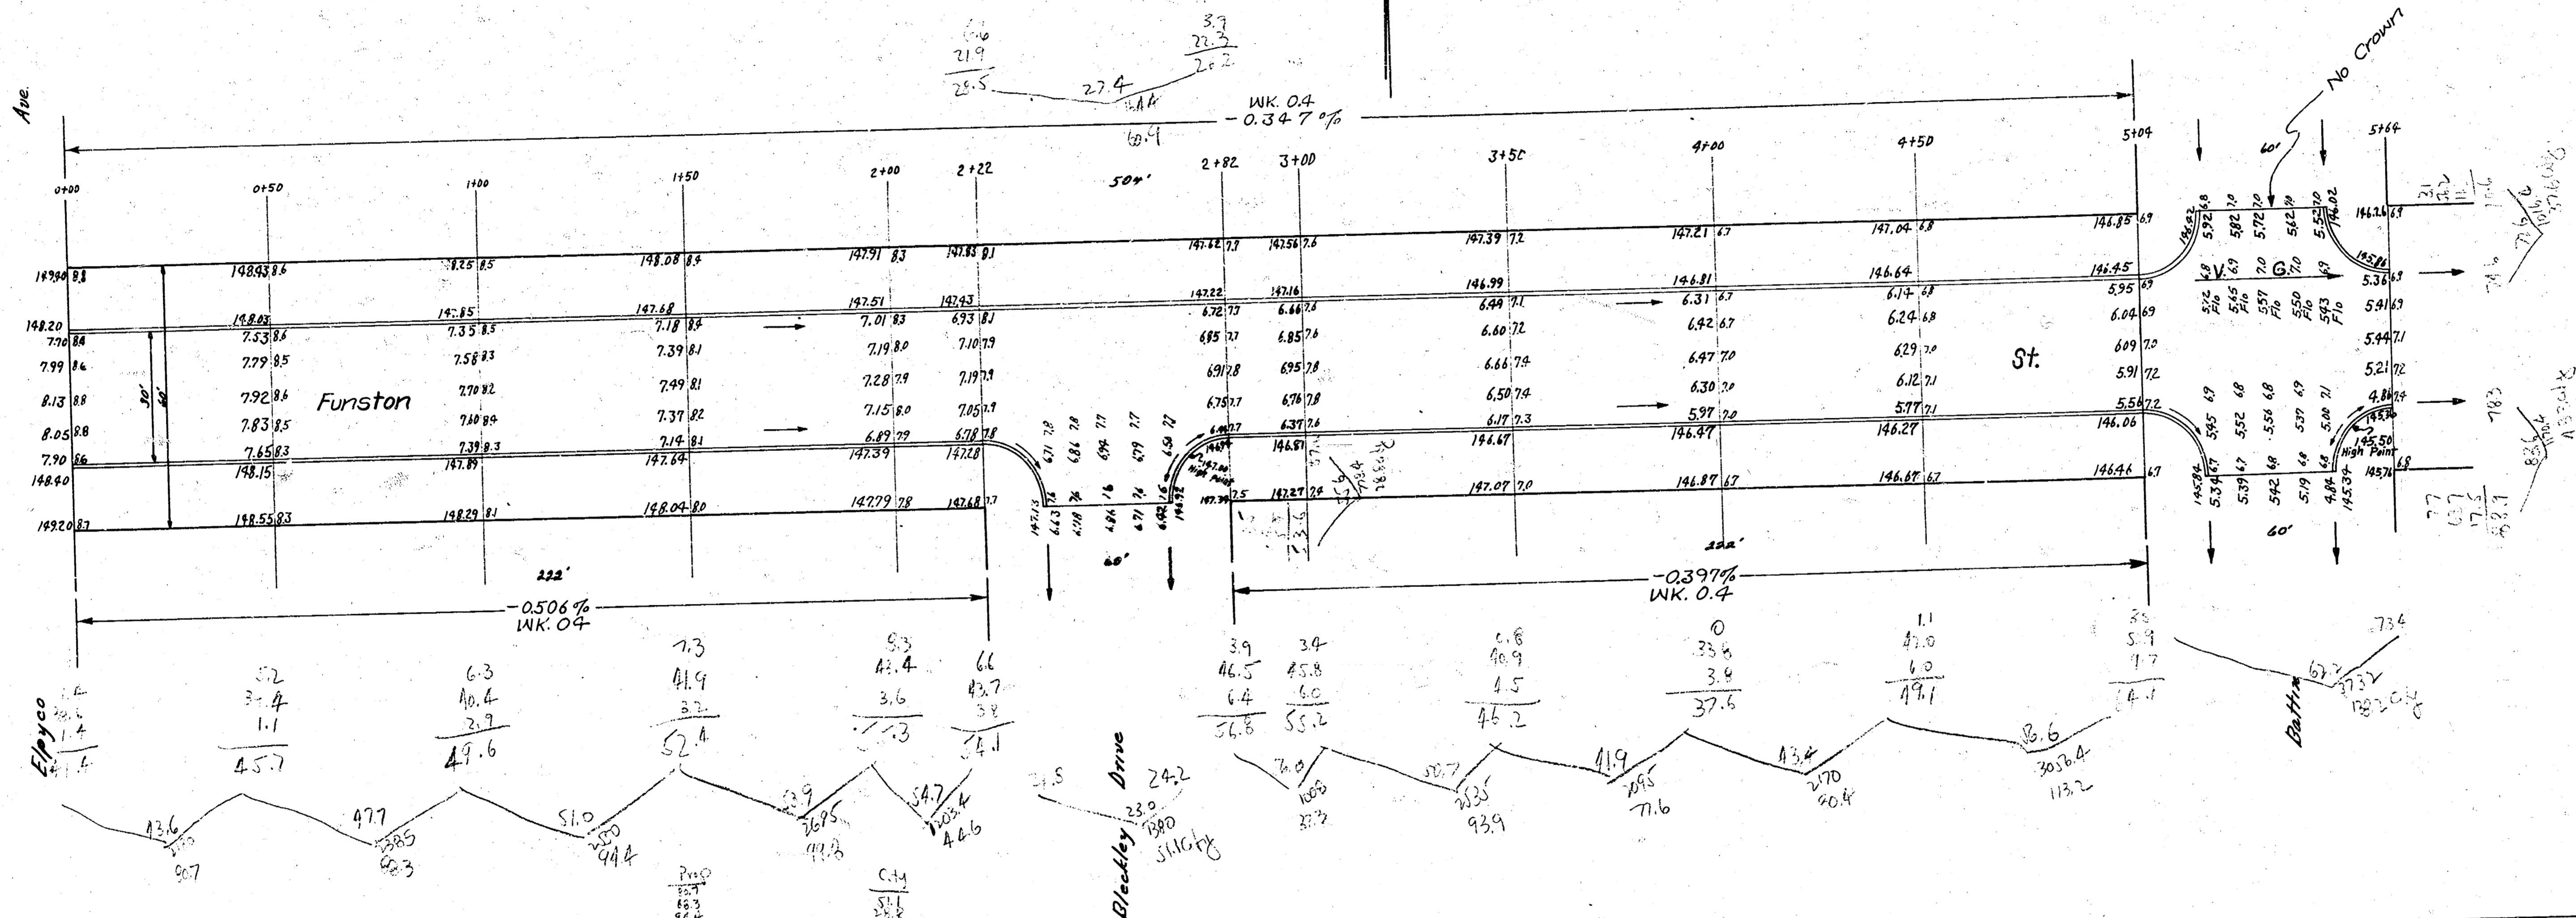

Funston St.  
 E.L. Elpyco — E.L. Battin  
 30' Conc. & Cb.  
 City of Wichita, Kansas  
 L.K. White City Engineer  
 June 1949

4 5 2 18