


Station On Line 30 Ft North S. R

NOTE PVT. ANGLES FROM EXISTING
PVT. AT STA. 0+00 & 0+05.31 TO STA.
1+40 & 1+45.90.

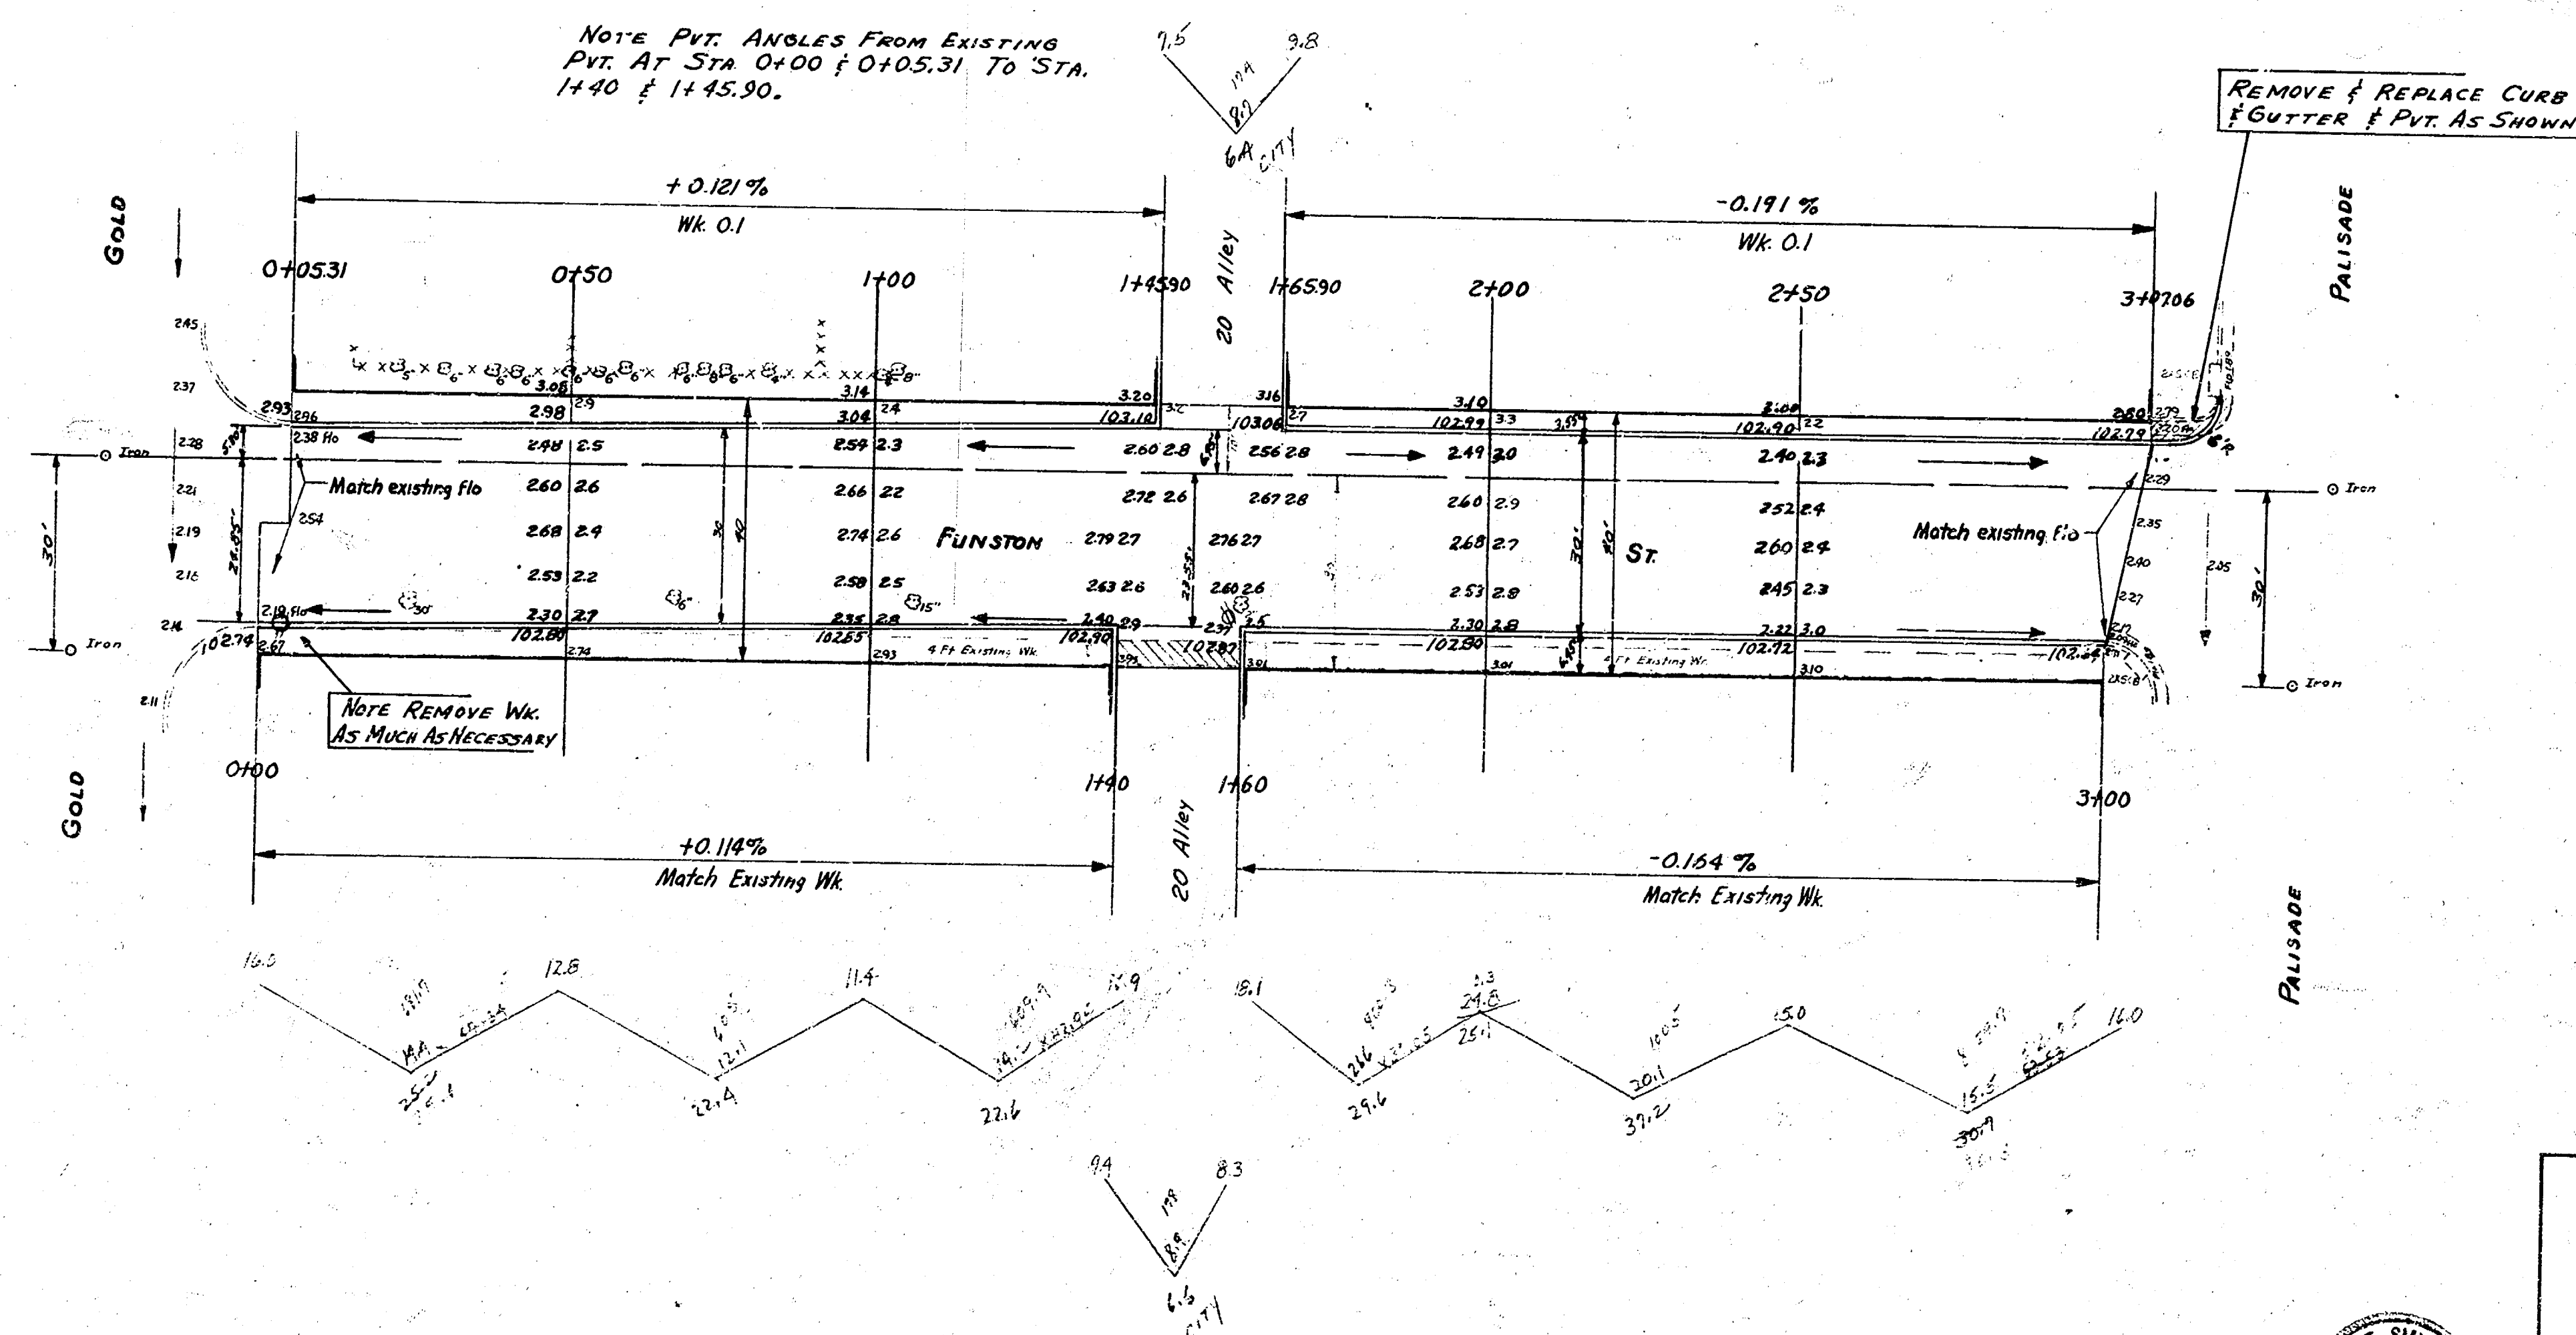

REMOVE & REPLACE CURB
& GUTTER & PVT. AS SHOWN

PALISADE

FUNSTON
E.L.GOLD To W.L.PALISADE
30 CONC. # CB.
CITY OF WICHITA, KANSAS
B.E. SMITH CITY ENGINEER
May. 1955 Proj. No. C15-16



6-10