


11.6

B.M. 10284 - Top iron in thumb & St. Francis & Funston.

ST. FRANCIS AVE.

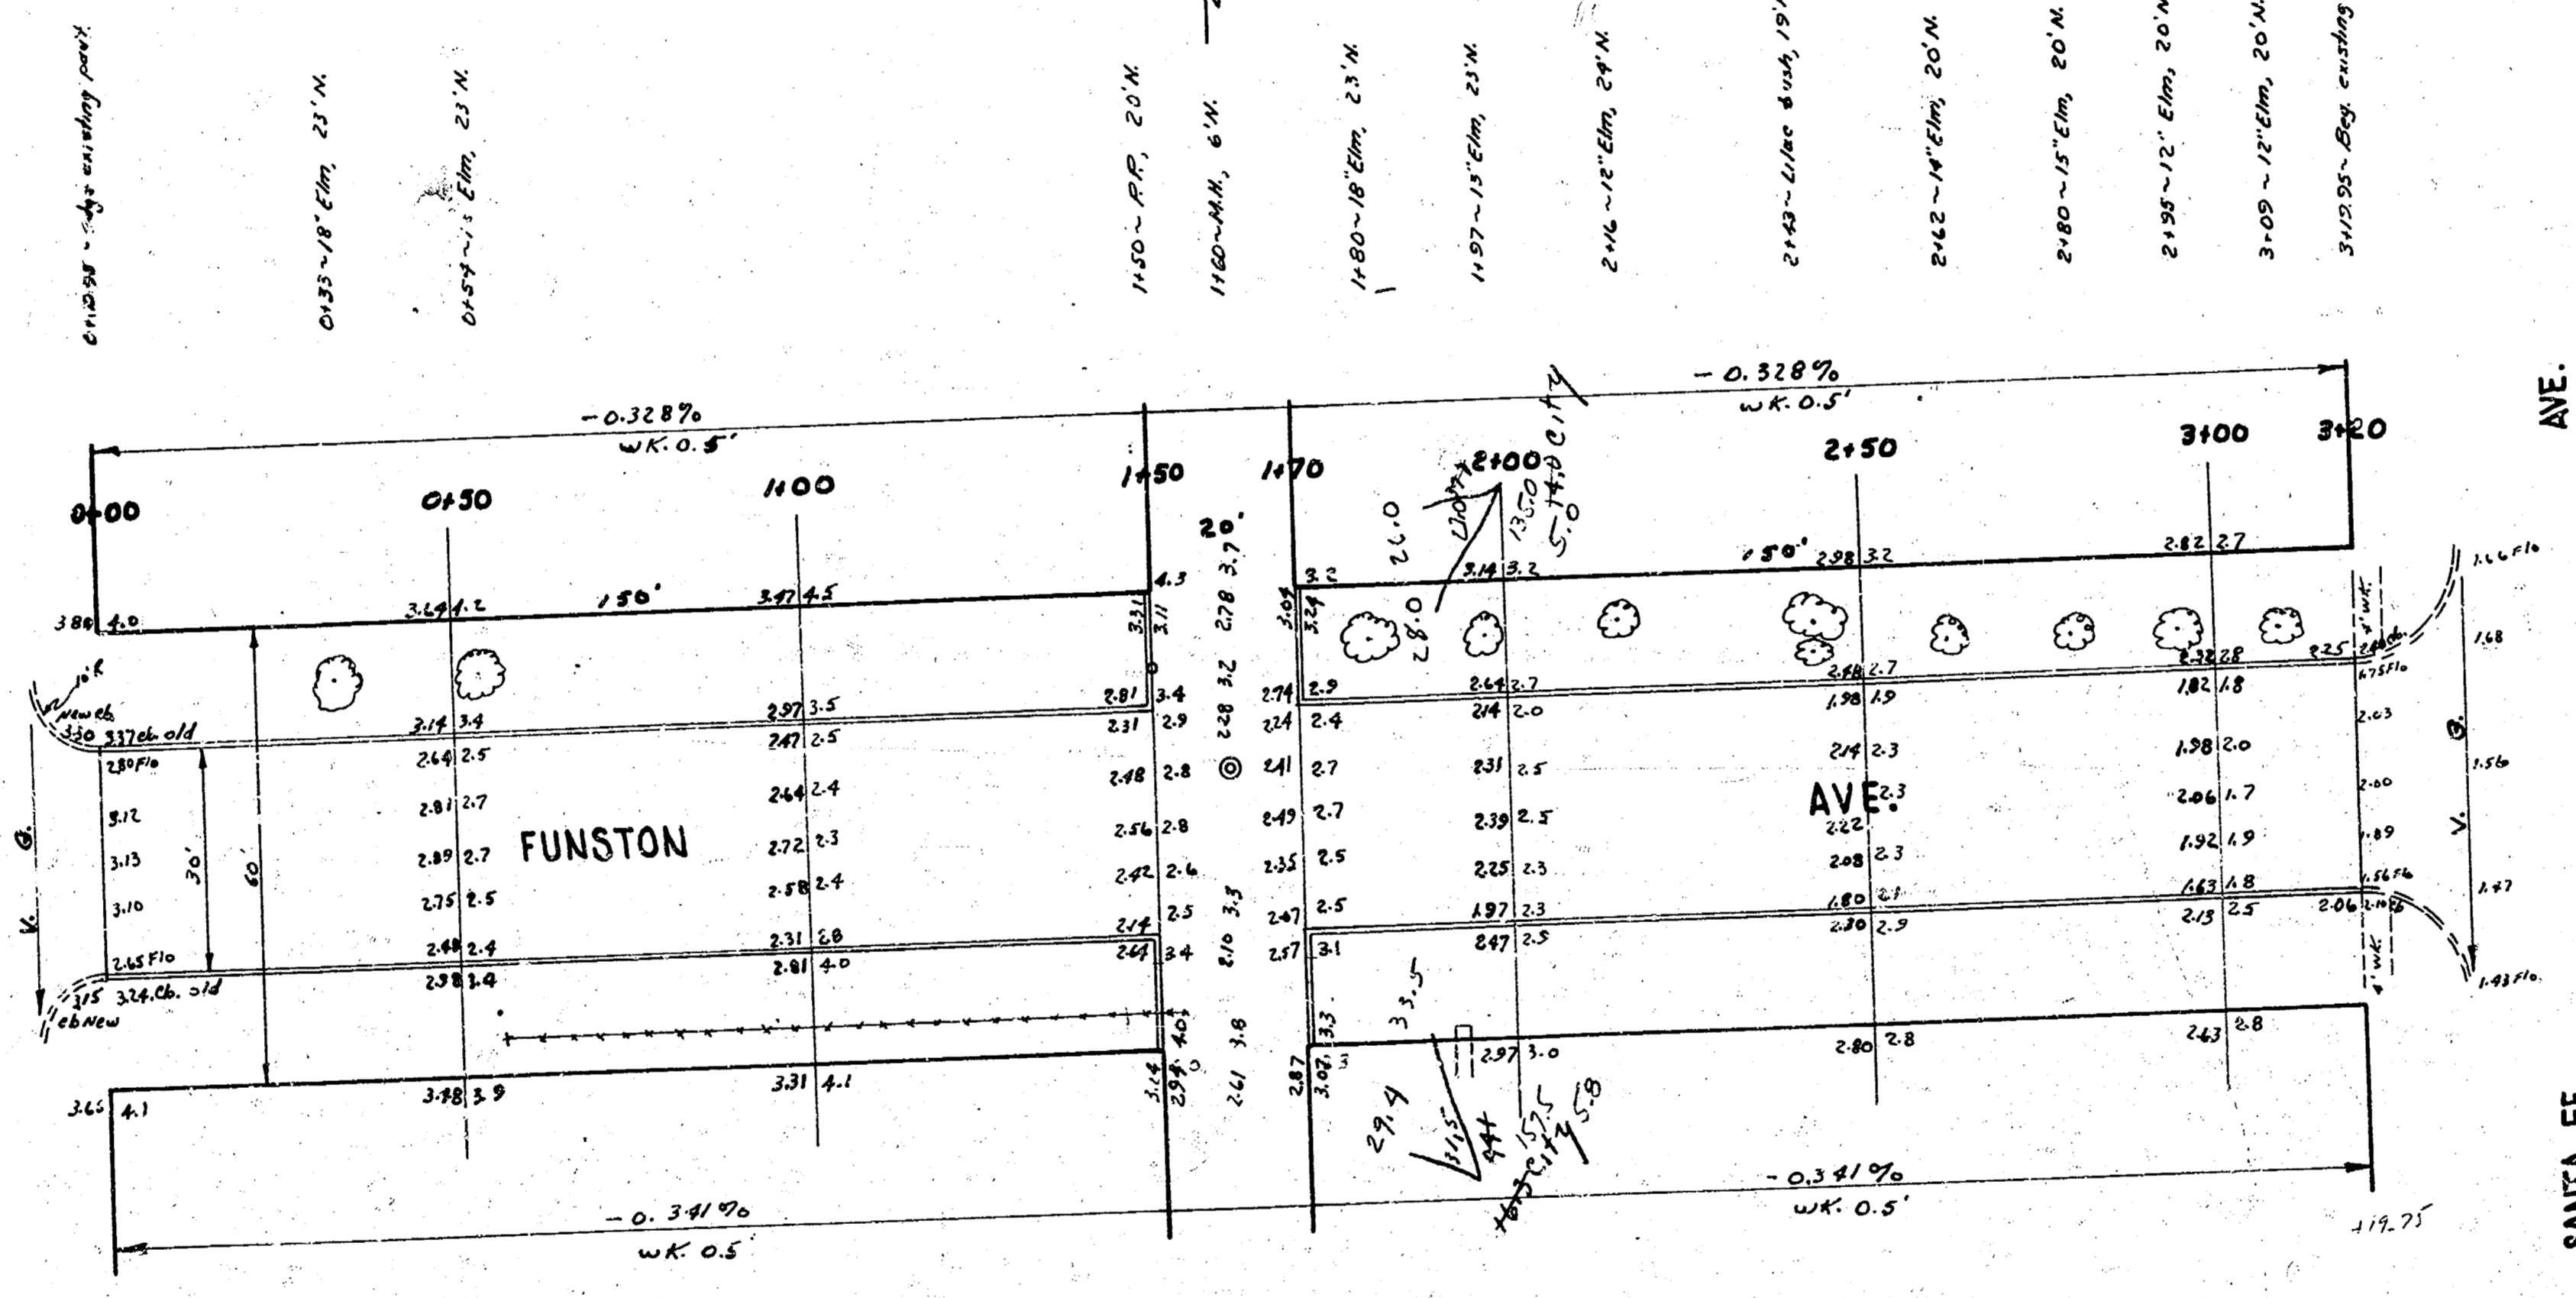


SANTA FE AVE.


Property
 40.0
 54.3
 78.1
 30.1
 44.3
 91.5
 13.7
 302.0
 + 1090
 332.2 cu. yds.

City
 19.0
 10.3
 18.3
 48.6
 + 1090
 53.5 cu. yds.

ST. FRANCIS

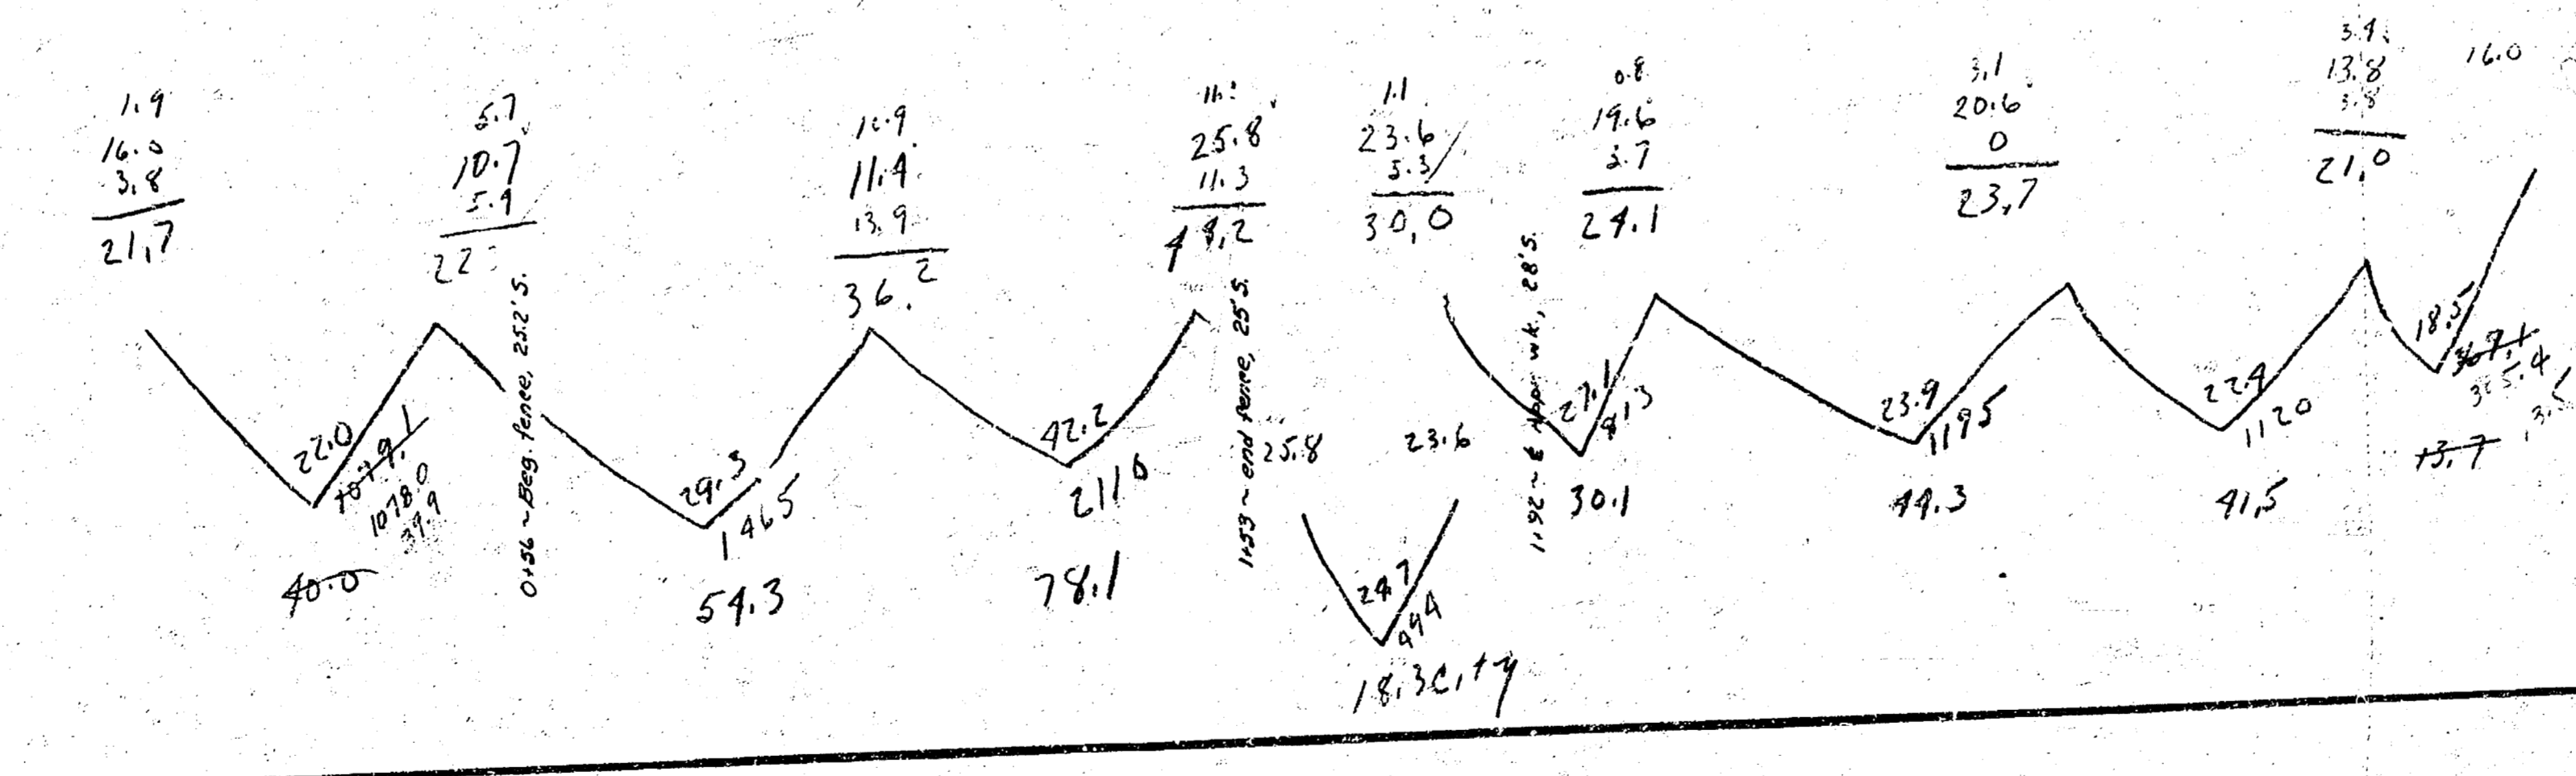

FUNSTON AVE.
 E. L. ST. FRANCIS to W. L. SANTA FE
 30' Conc. & Cb.
 CITY OF WICHITA, KANS.
 L.K. WHITE - CITY ENGINEER
 OCT. 1950, PROJ. NO. C10-121

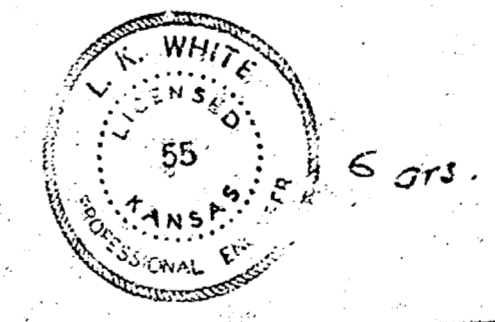

4 3 3 32