


B. M. 103.90 "T" IN TROY TOP FIRE HYDRANT N. W. COR. IDA & FUNSTON.

Survey Done by
 W. L. G. 2/20
 W. L. G. 2/20
 W. L. G. 2/20

Contractor to Grade Parking & Clear Right-of-Way for Proposed Sidewalk.
 Compact Backfill in Sidewalk Area. Sidewalk by "Others."

Contractor to use Sub-Grade Modification or Cement-Treated
 Subgrade as directed by the Field Engineer.

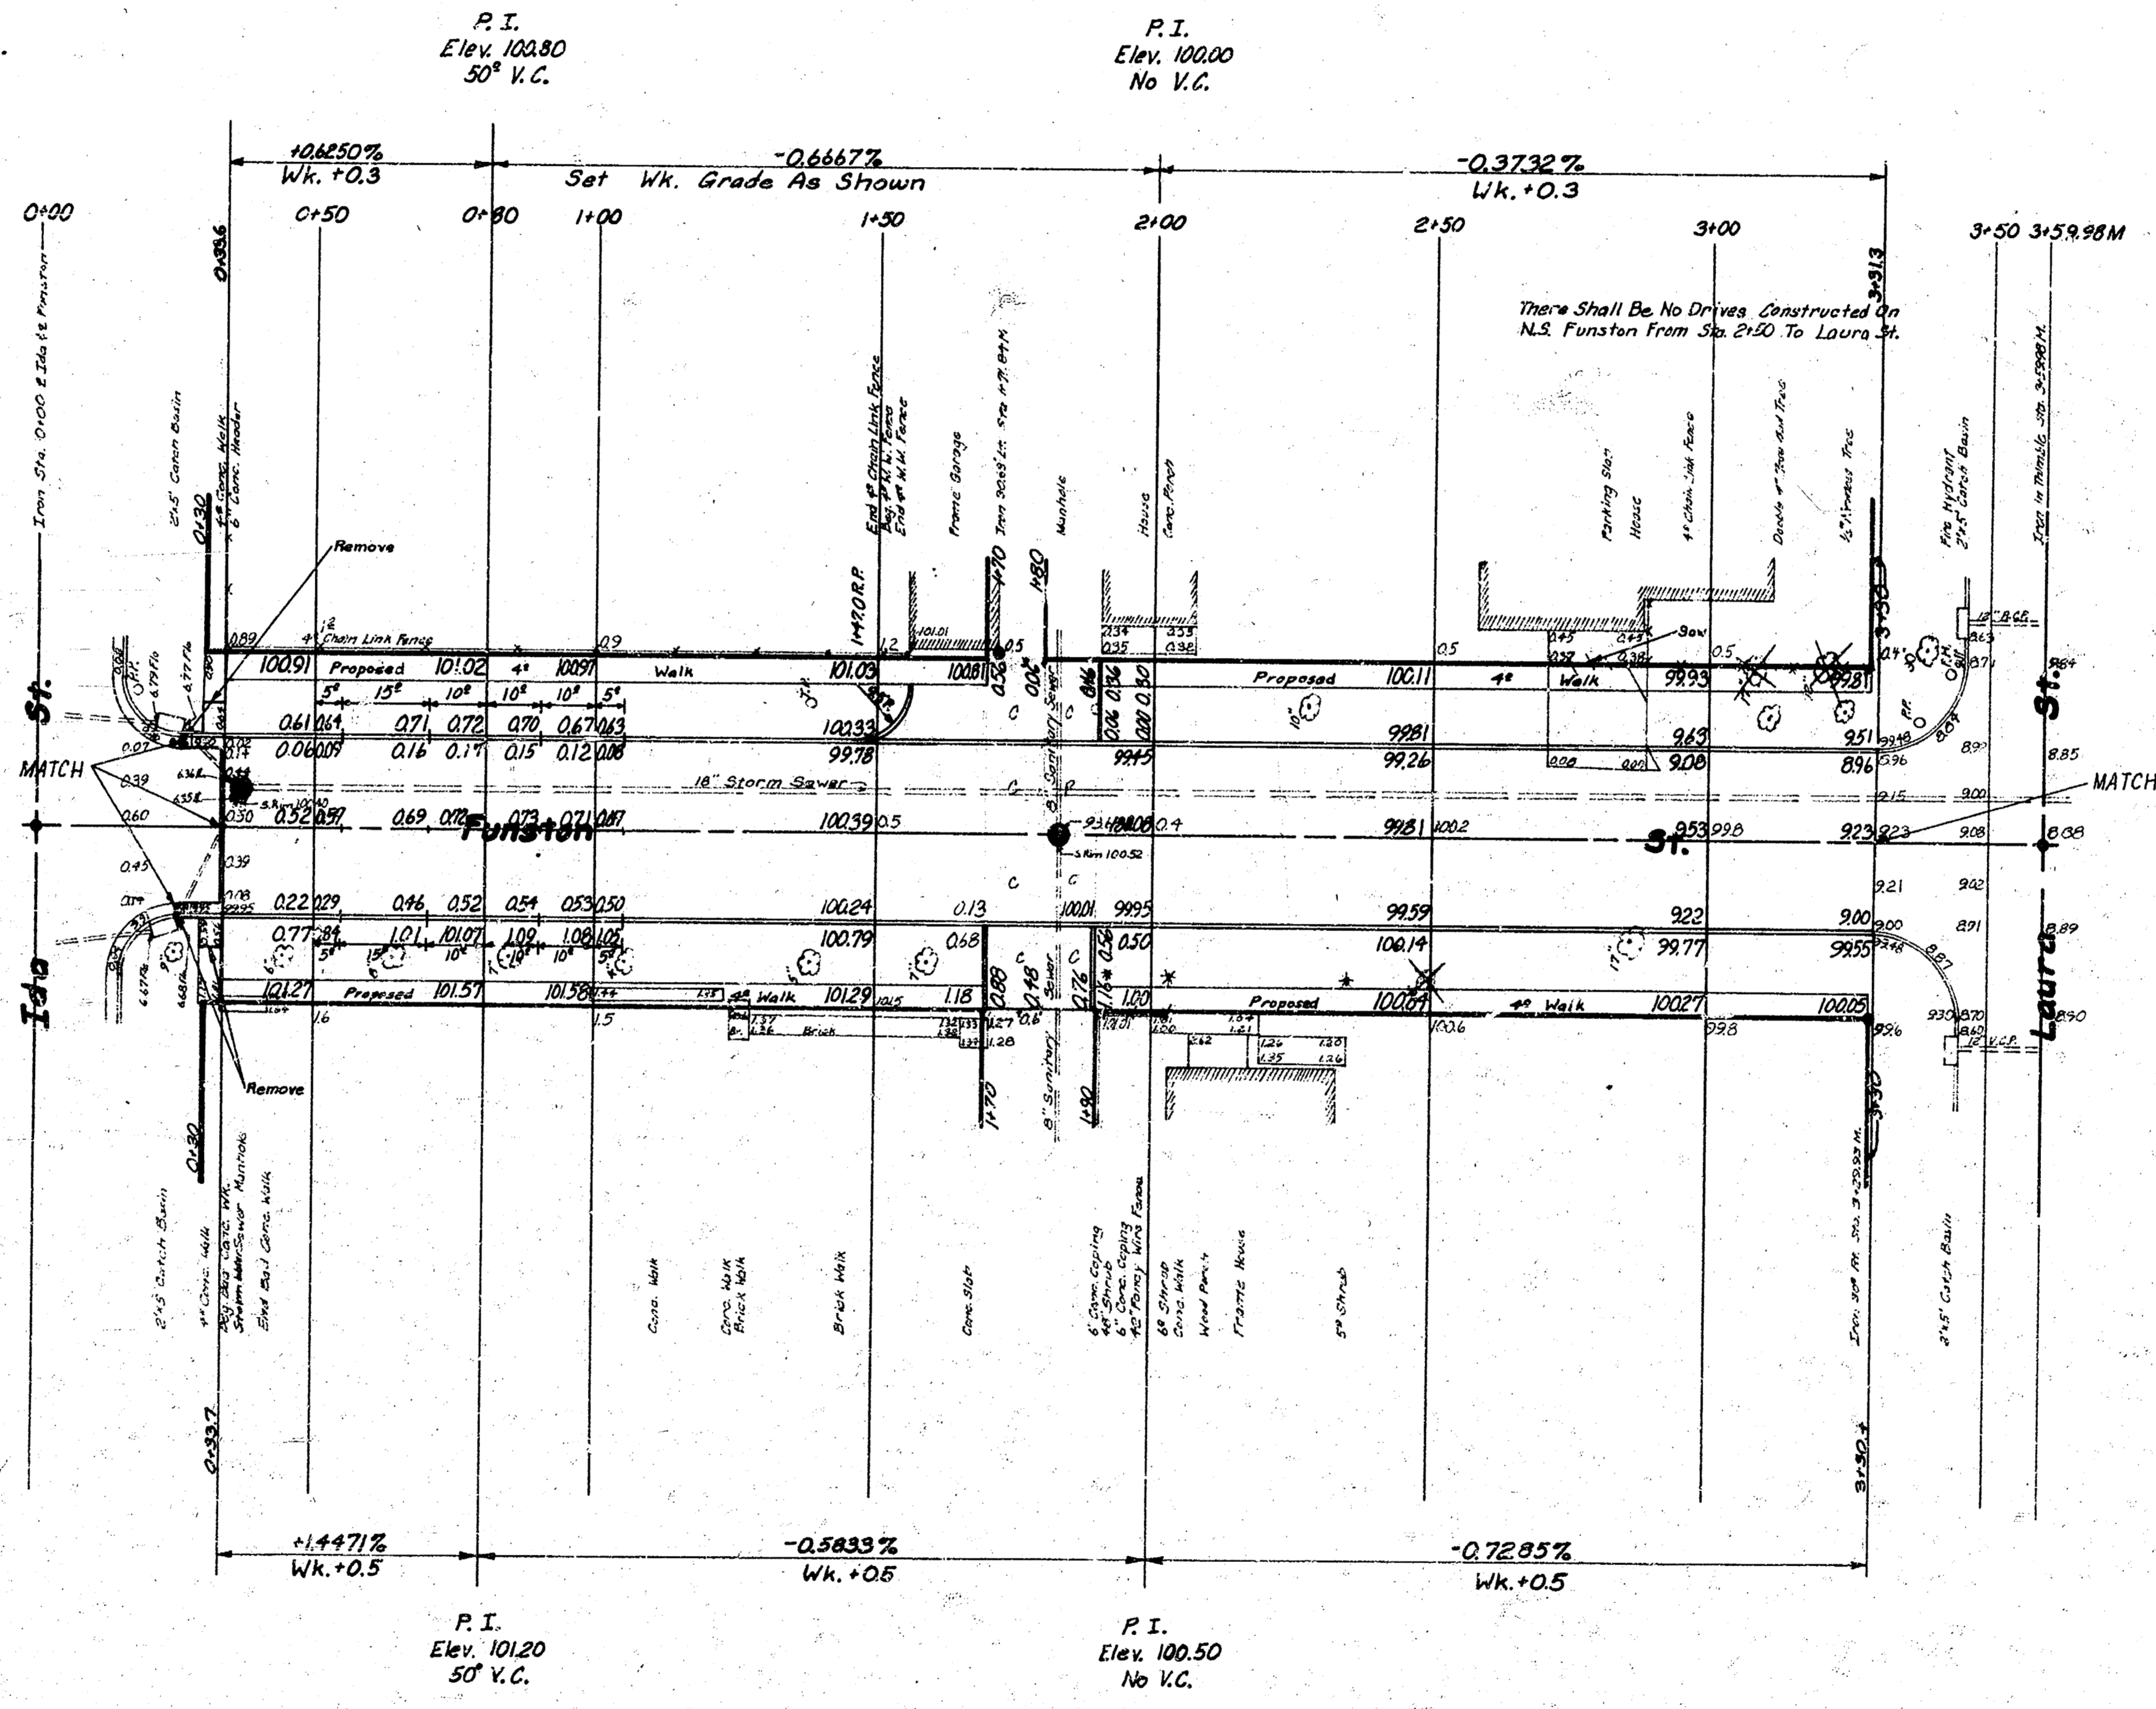

Excavation	Property	Comp. Fill	City
-380.2 cy		70.2 cy	392 cy
+10%	32.0 cy	03 cy	2.7 cy
Total	352.2 cy		29.9 cy

Funston E.L. Ida to W.L. Laura
 Concrete 30' & Curb
 City of Wichita, Kansas
 B.E. Smith - City Engineer
 Date APRIL 1971 Proj. No. DAKS570044

