


B.M. 136.30 "P" in Eliche E. end of N.E. Rad. C. Skinner & Roosevelt
B.M. 145.71 80" Spike S.W. side of fence cor. post 150' N. of N.L. Countryside Plaza & E. side Roosevelt.

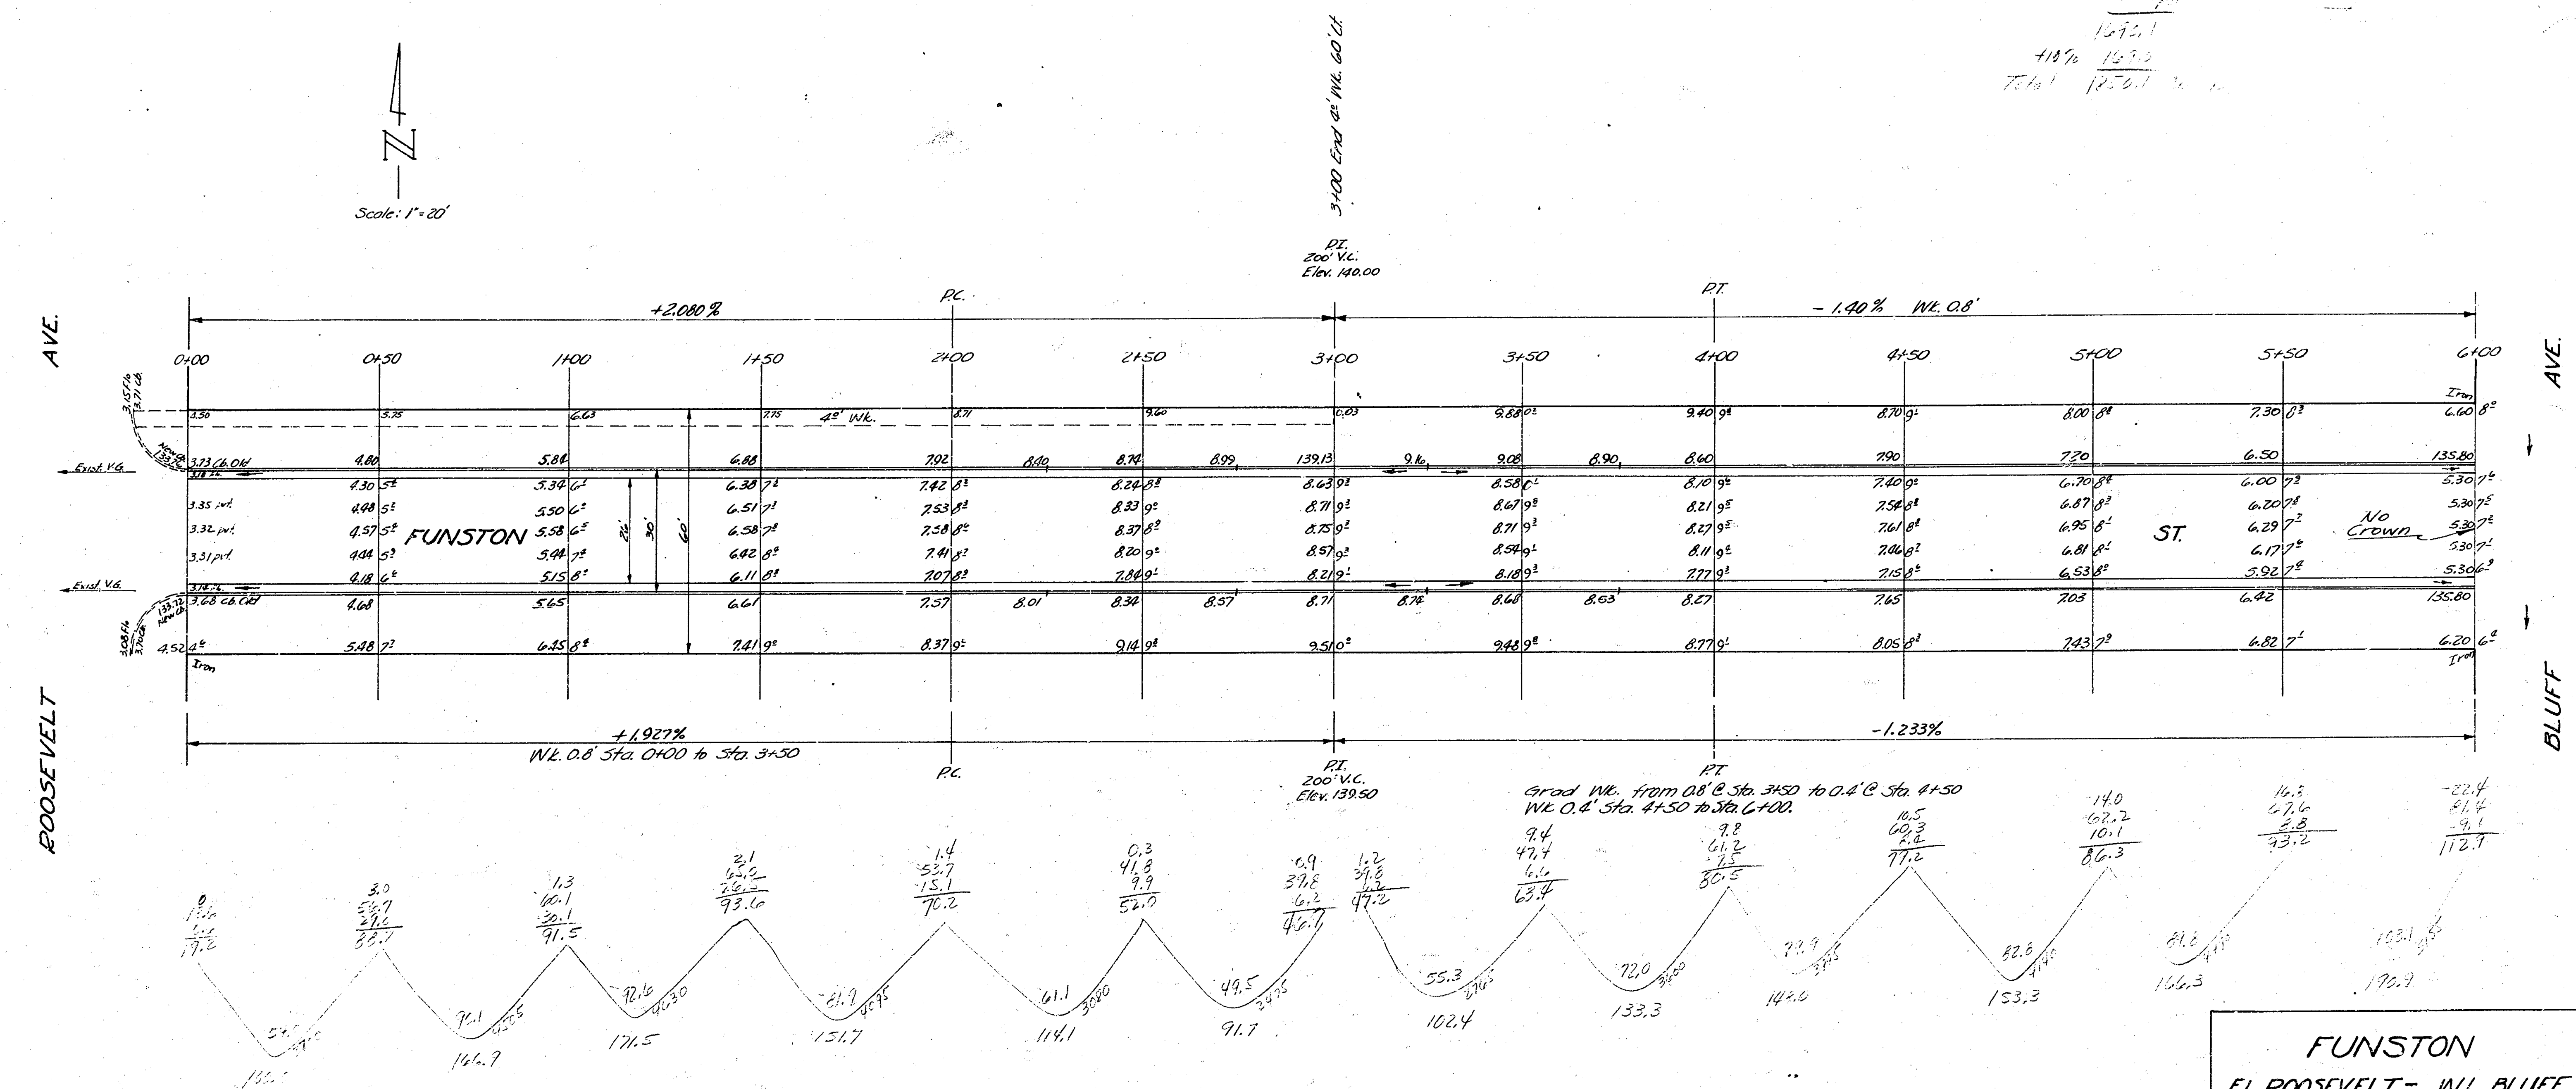

FUNSTON
EL. ROOSEVELT - W.L. BLUFF
26-2-30 A.C.
CITY OF WICHITA, KANS.
B.E. SMITH CITY ENGINEER
AUG. 1953 PROJ. NO. C13-62